



South East Elevation : Scale 1 : 100

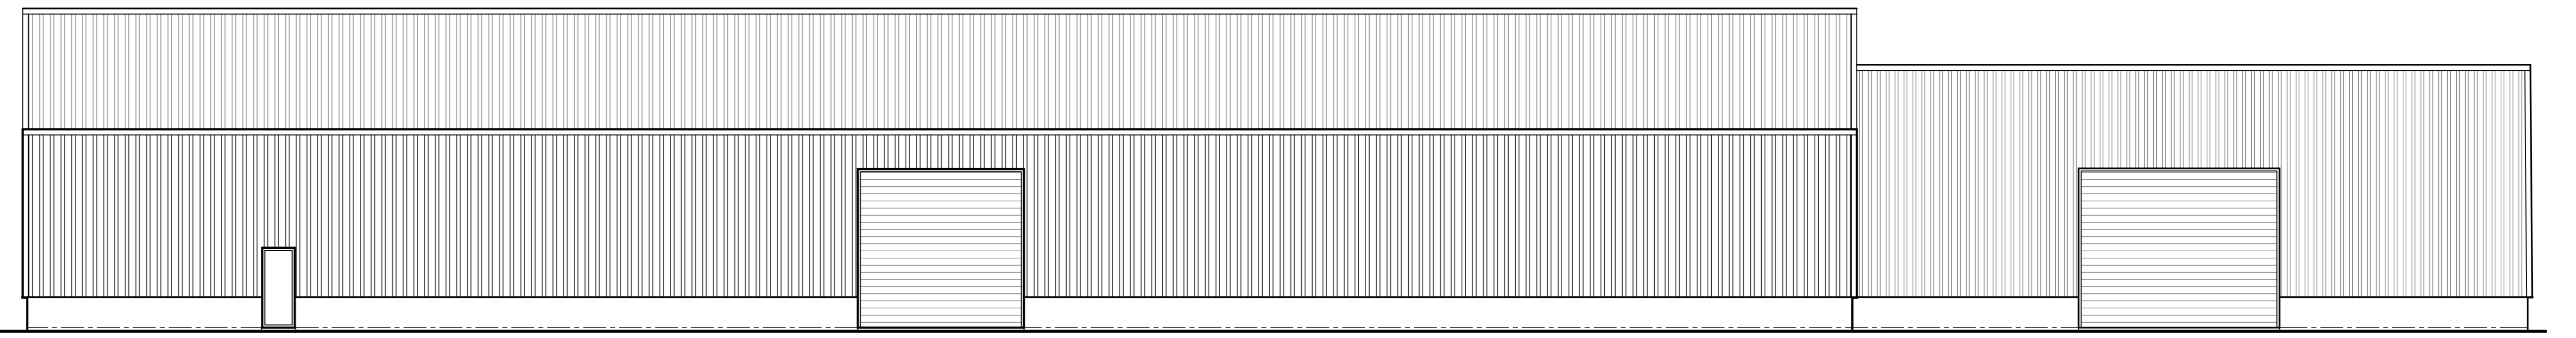


North East Elevation : Scale 1 : 100




North West Elevation : Scale 1 : 100

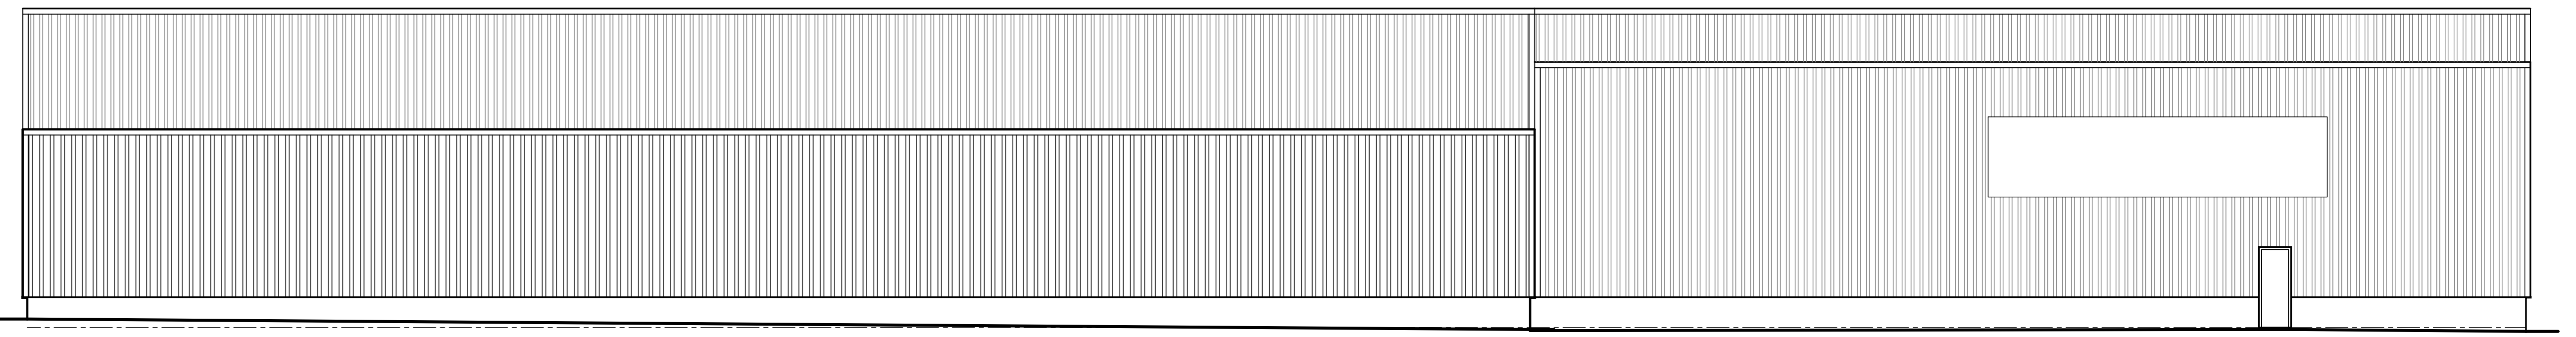

South West Elevation : Scale 1 : 100

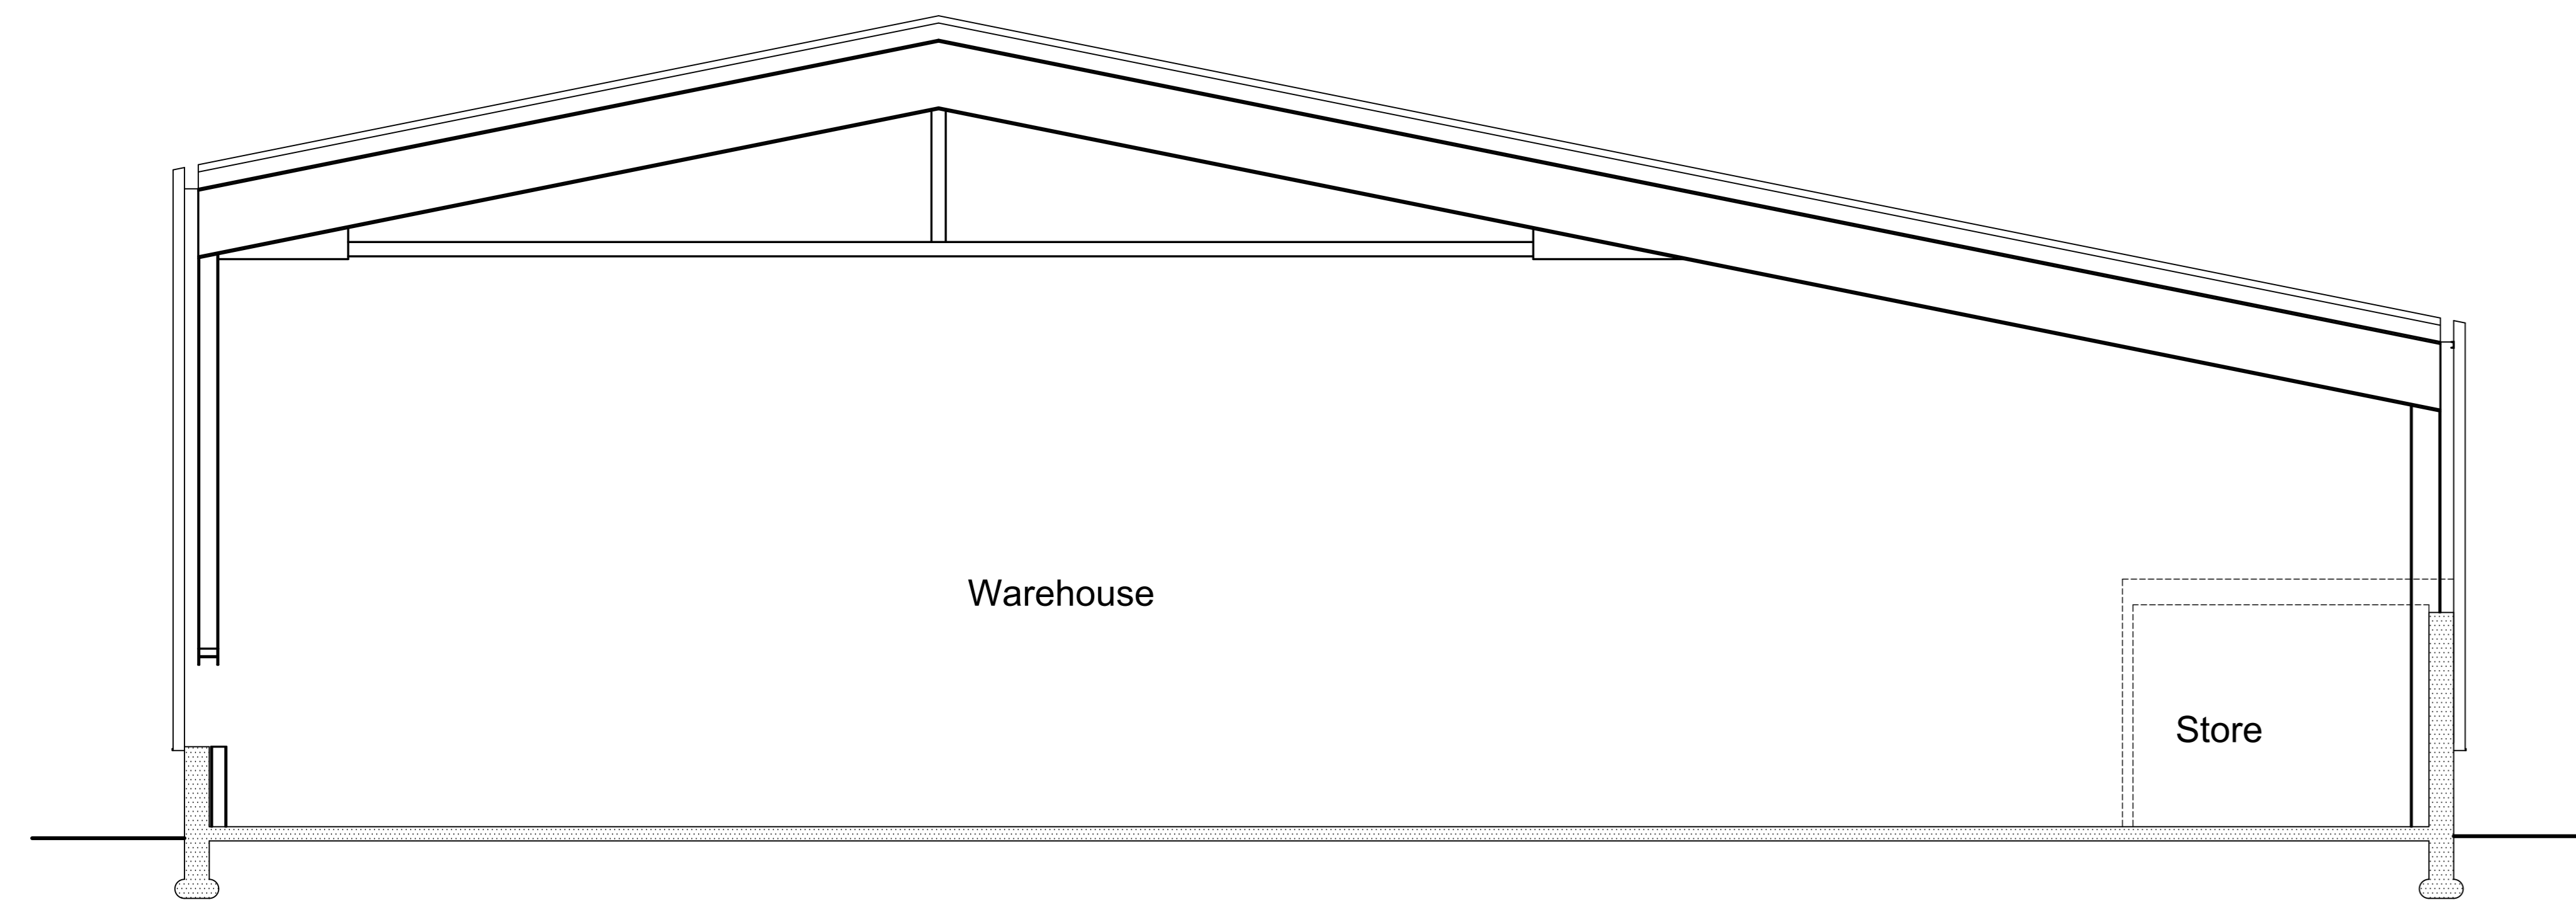

Cross Section A-A : Scale 1 : 50

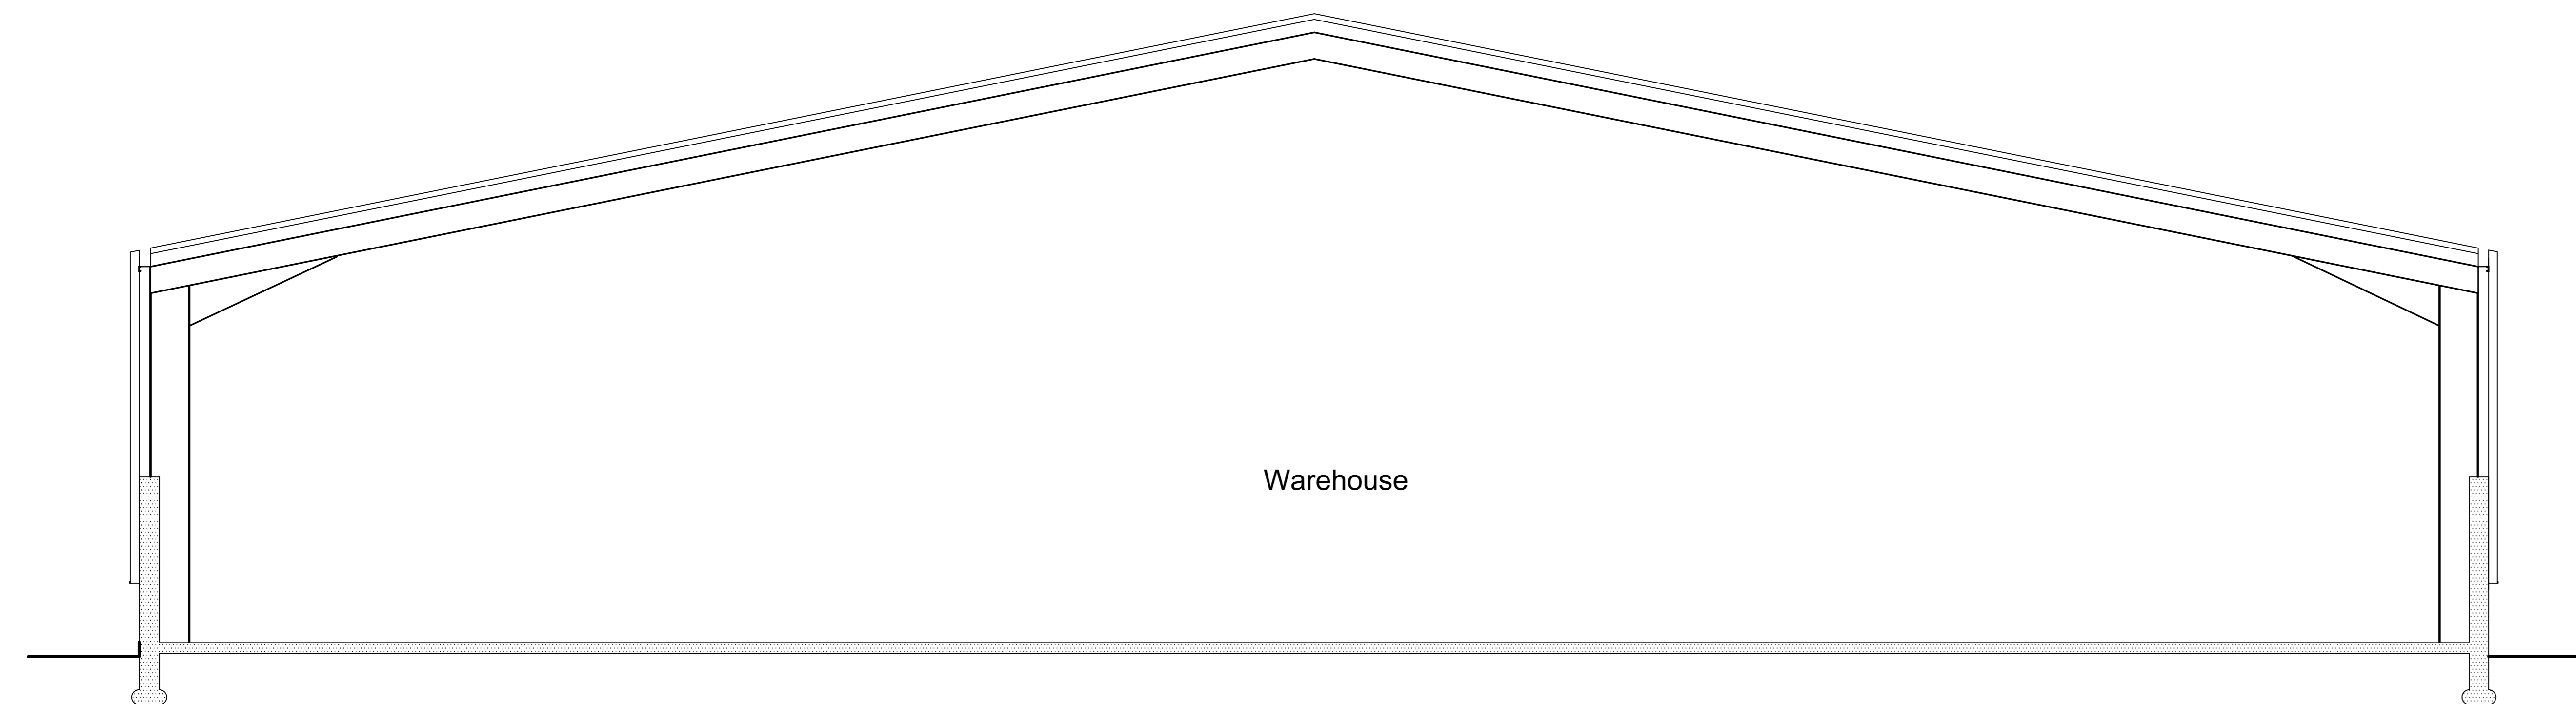

Cross Section B-B : Scale 1 : 50



Title		Existing Building	
Date		Job No	
12/03/21		21032-E2	
Sheet		Drawn By	
AO		Jonathan Strachan	
Description		No	
Date		Description	
1 The Square, Mintlaw, Peterhead, Aberdeenshire AB42 5EH Tel : 01771 622296 E-mail : info@baxterdesigncompany.co.uk			