




South East Elevation : Scale 1 : 100

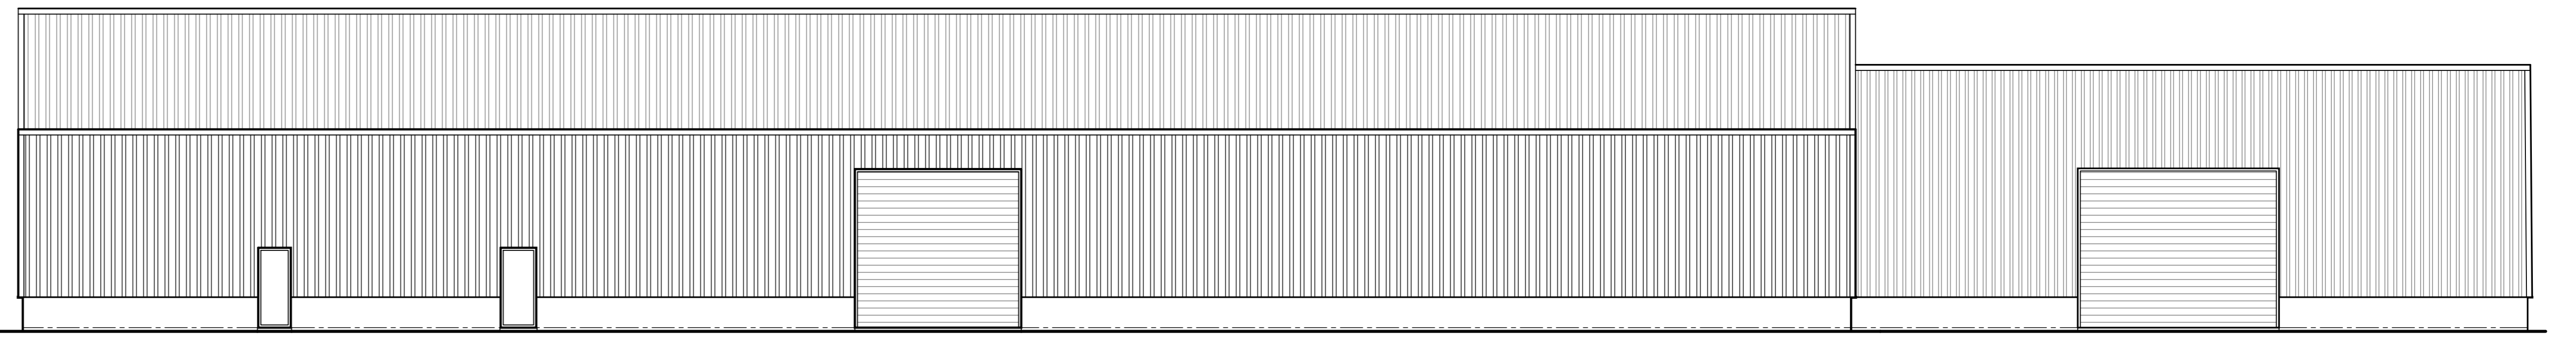

North East Elevation : Scale 1 : 100

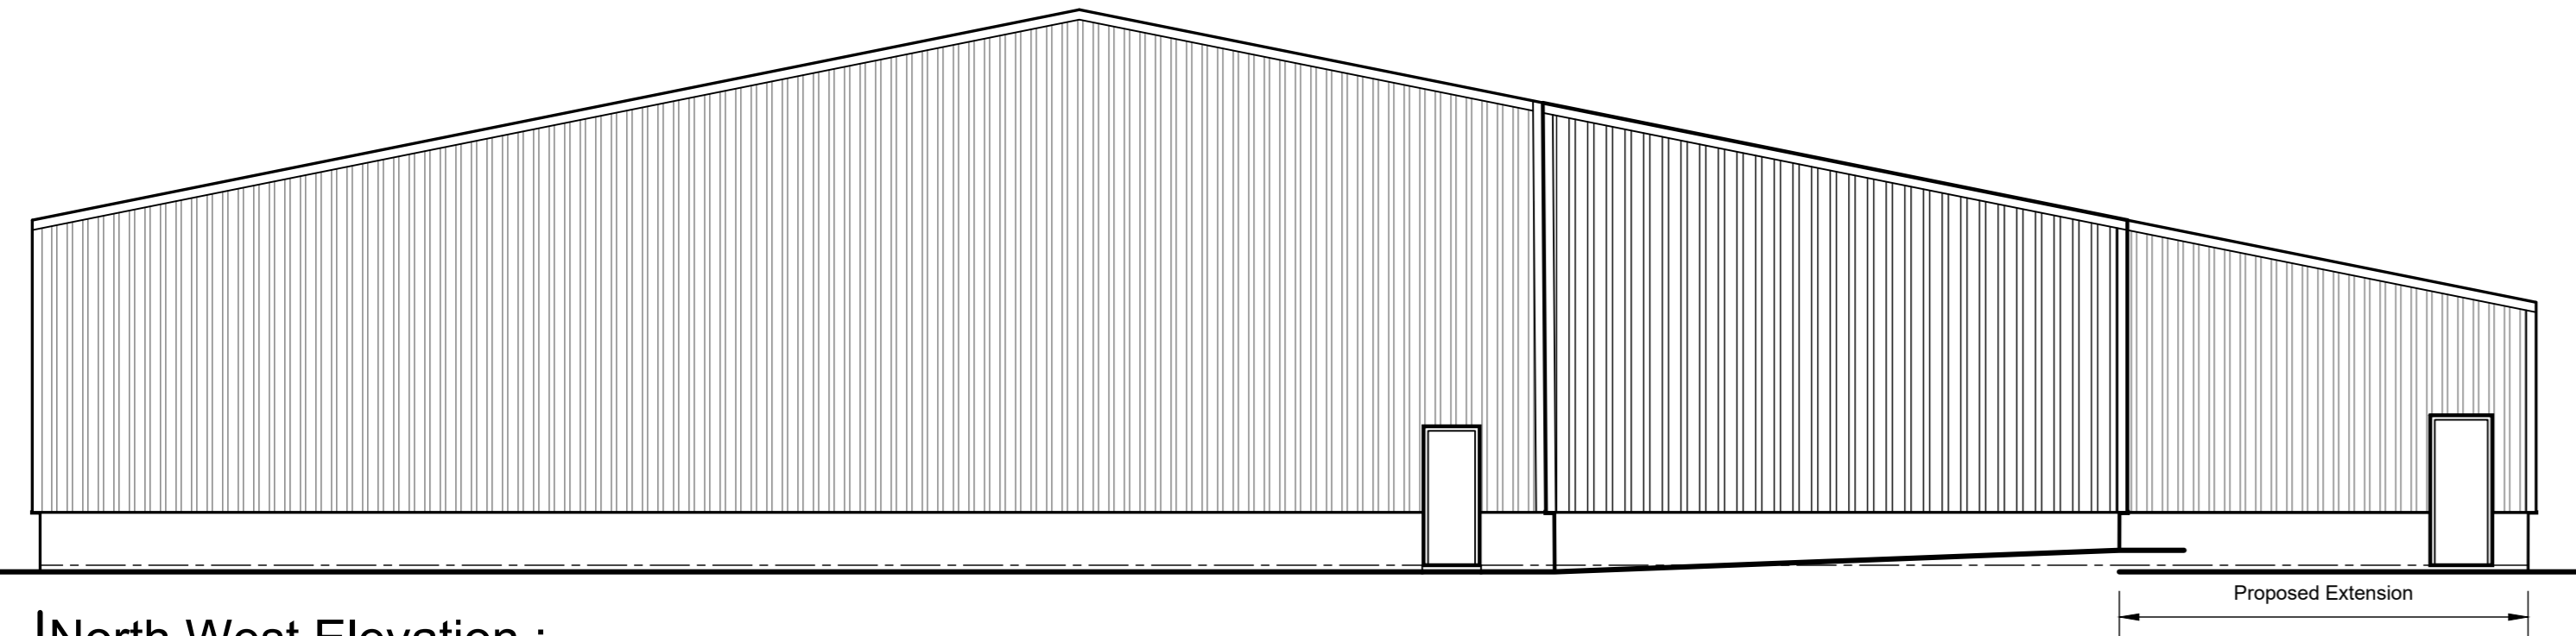

North West Elevation : Scale 1 : 100

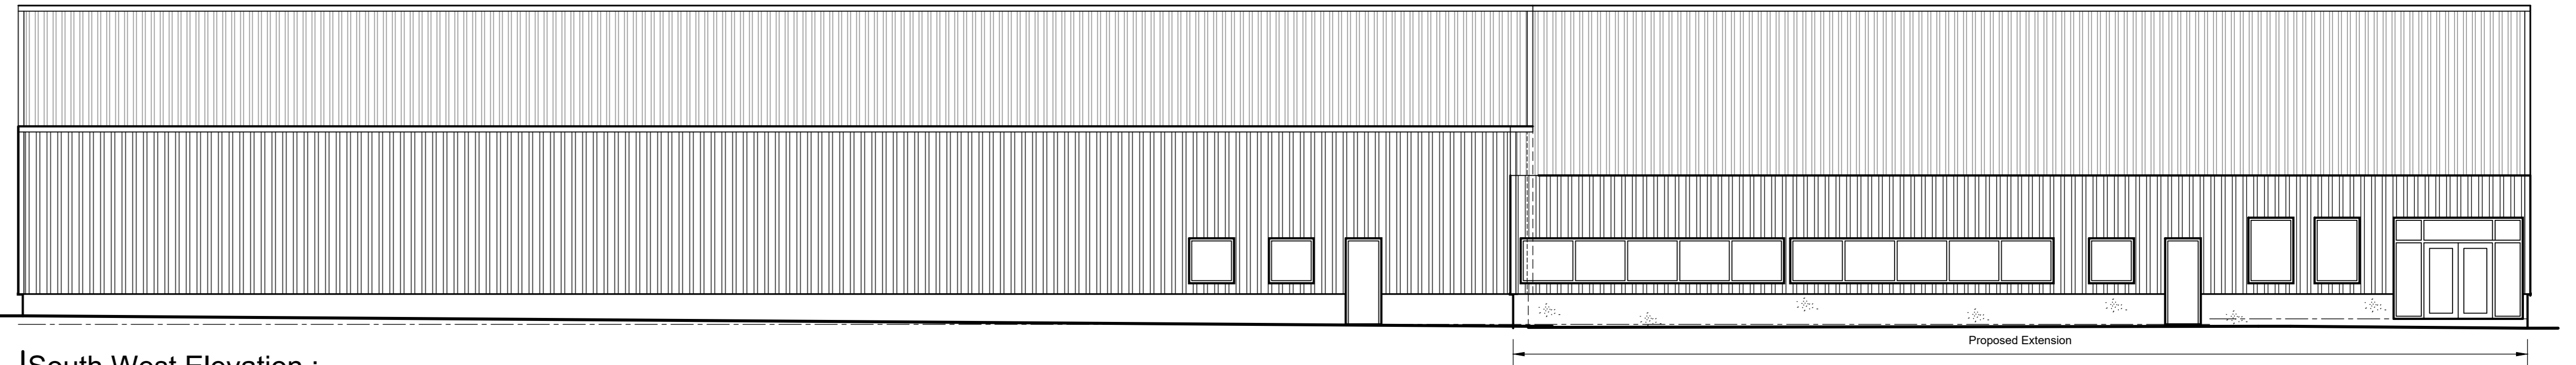

South West Elevation : Scale 1 : 100



Finishes	
Walls	Box profile cladding to match existing. Grey render to block walls.
Roof	Box profile cladding to match existing.
Windows	Grey windows to match existing
Doors	Grey doors to match existing



Ocure : Damhead Way		Proposed Extension & Internal Alterations	
Elevations			
Date	Job No	Sheet	Drawn By
05/05/21	21032-P4	A0	Craig Fyvie
No	Date	Description	
1 The Square, Mintlaw, Peterhead, Aberdeenshire AB42 5EH Tel : 01771 622296 E-mail : info@baxterdesigncompany.co.uk			