



NOTE THE PROPERTY OF THIS DRAWING AND DESIGN IS VESTED IN H. D. WILLIAMS Ltd. AND MUST NOT BE COPIED OR REPRODUCED IN ANY WAY WITHOUT THEIR WRITTEN CONSENT. Copyright © H. D. Williams Ltd. All Rights Reserved

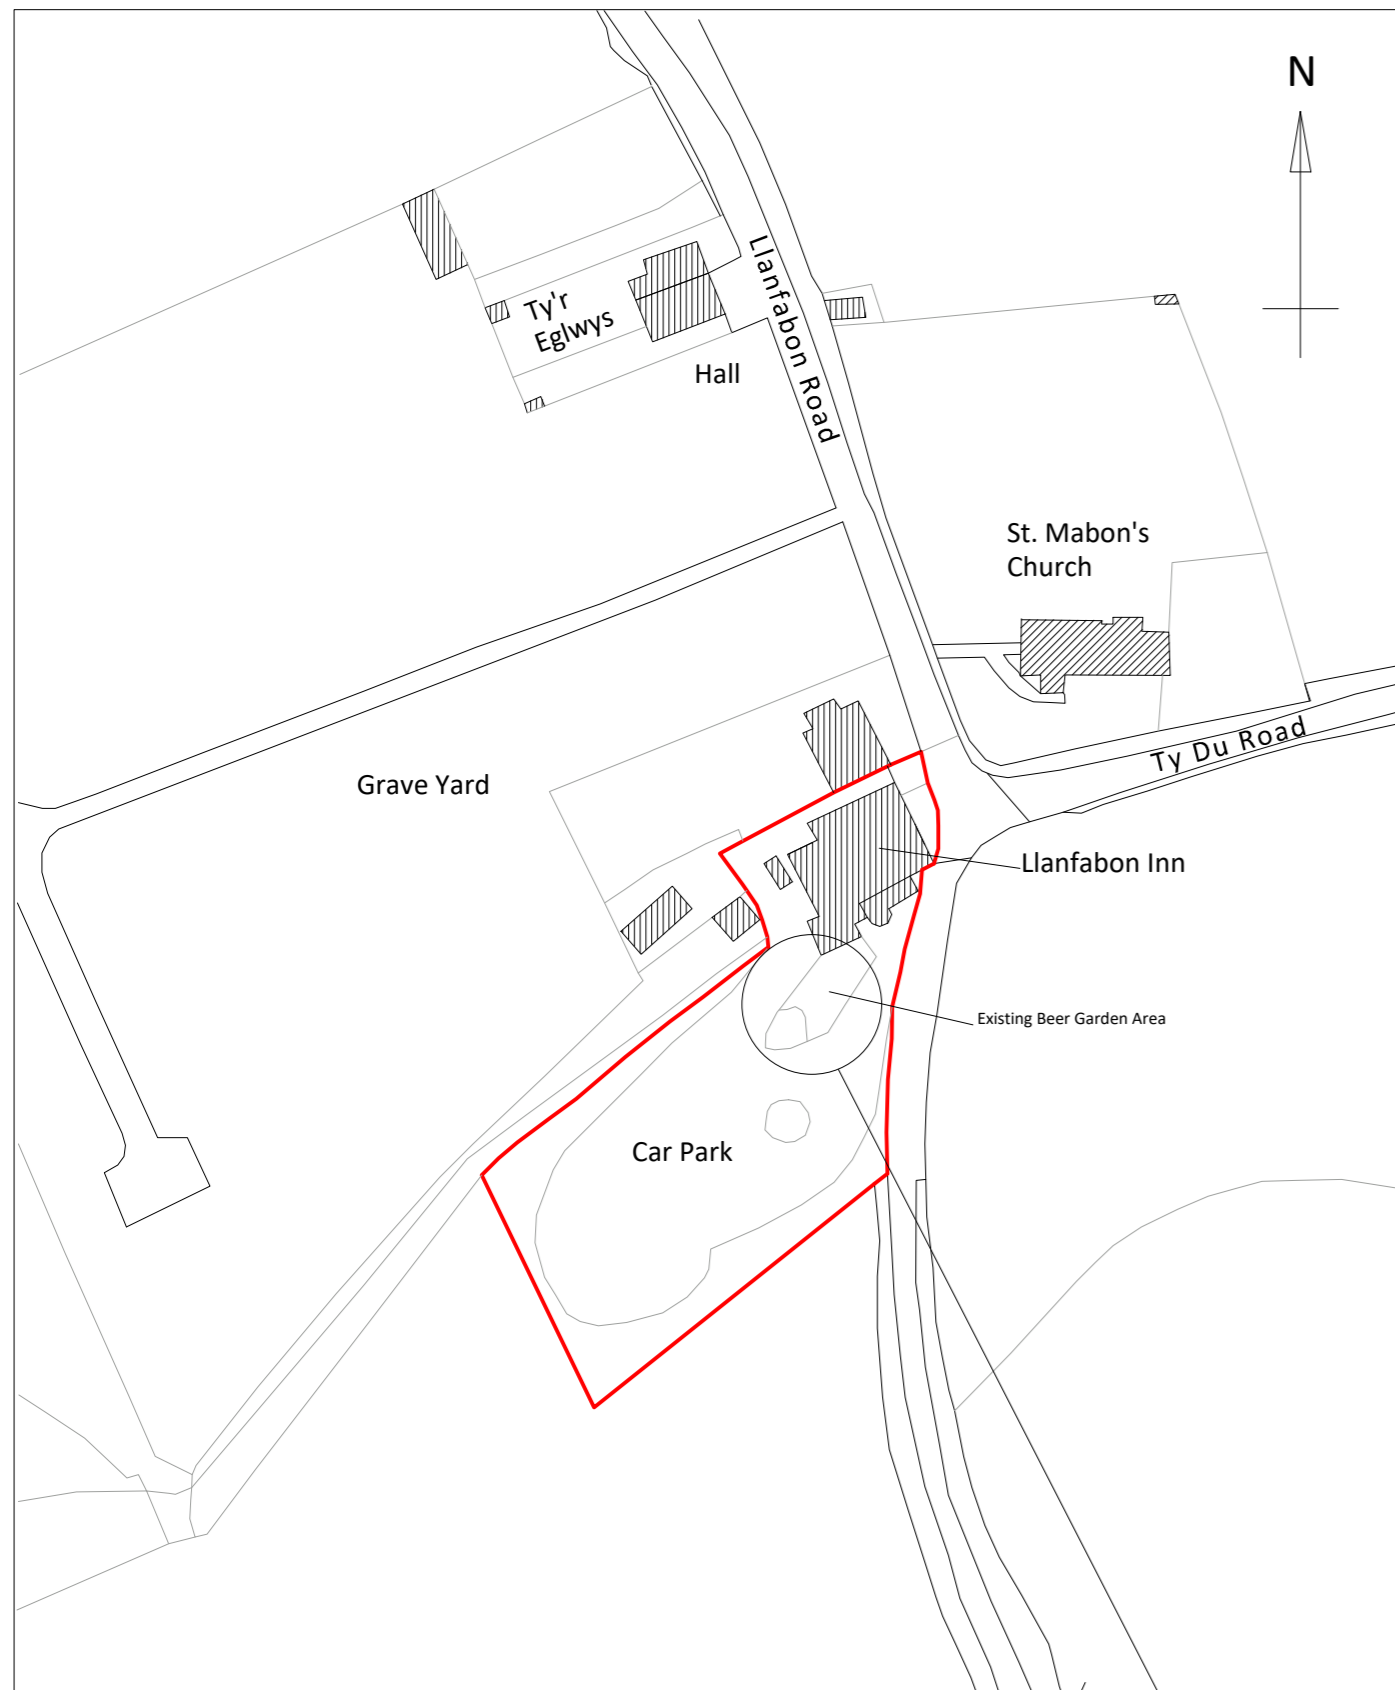


LOCATION PLAN
scale 1:1250

'Sunlite' Multiwall Polycarbonate sheets
fixed to 50 x 150 mm timber rails

150 x 150 mm timber posts,
fixed to galvanised post support base
brackets bolted to new concrete slab.

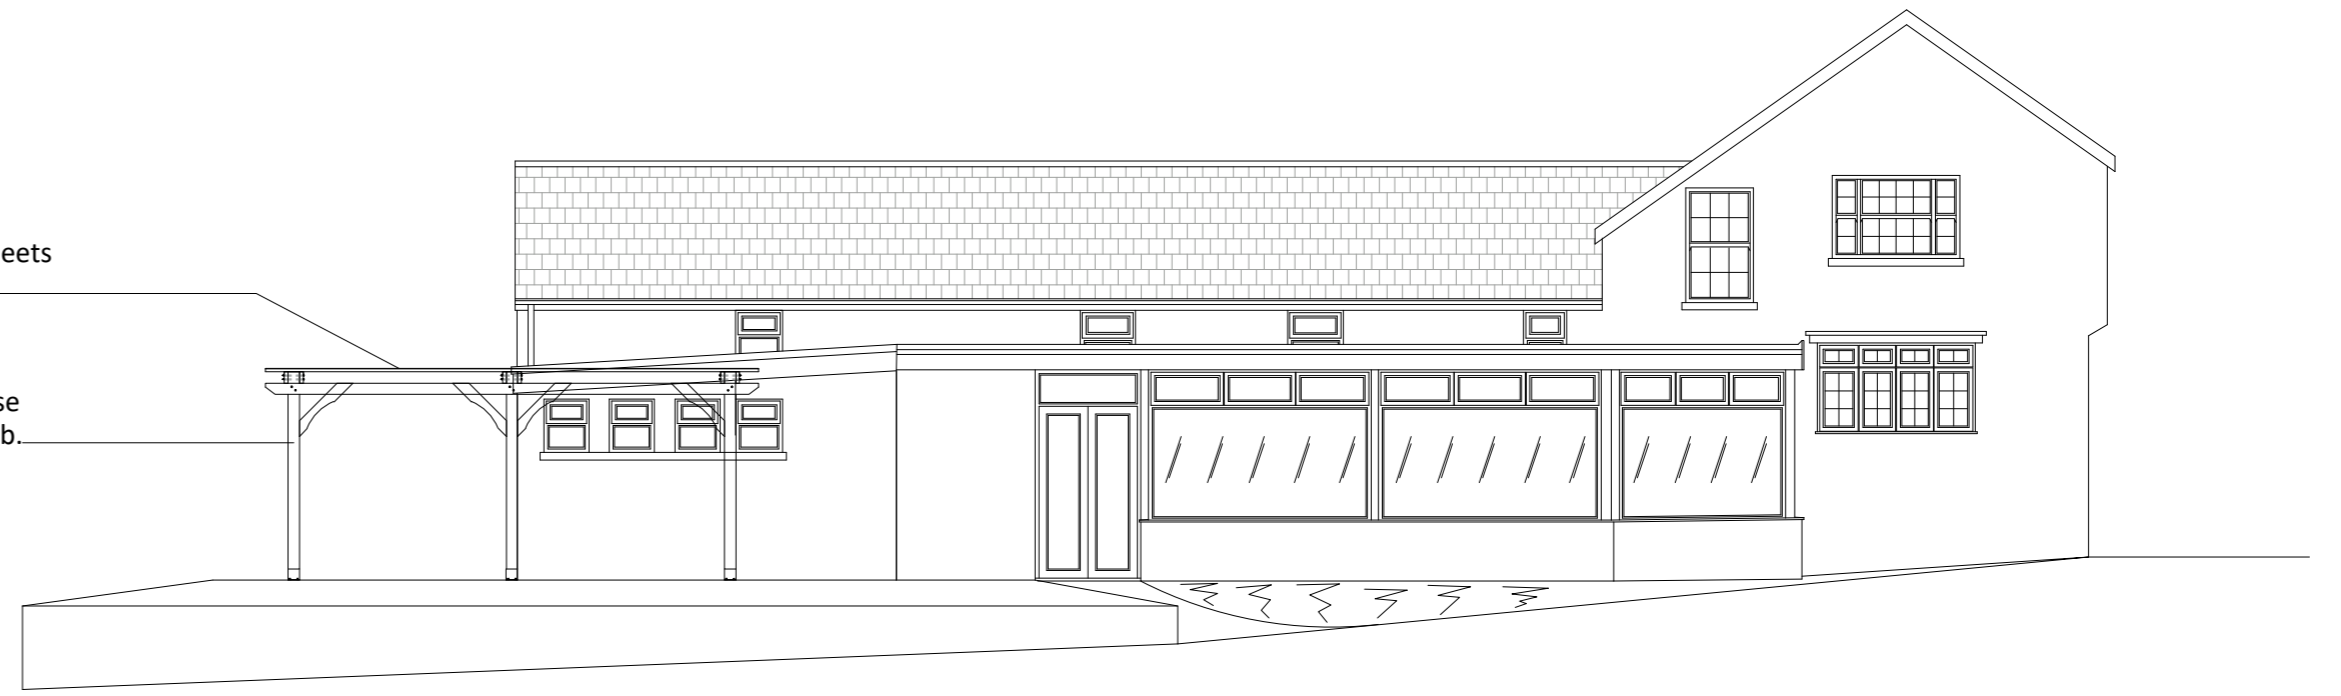


PROPOSED SIDE ELEVATION
scale 1:100

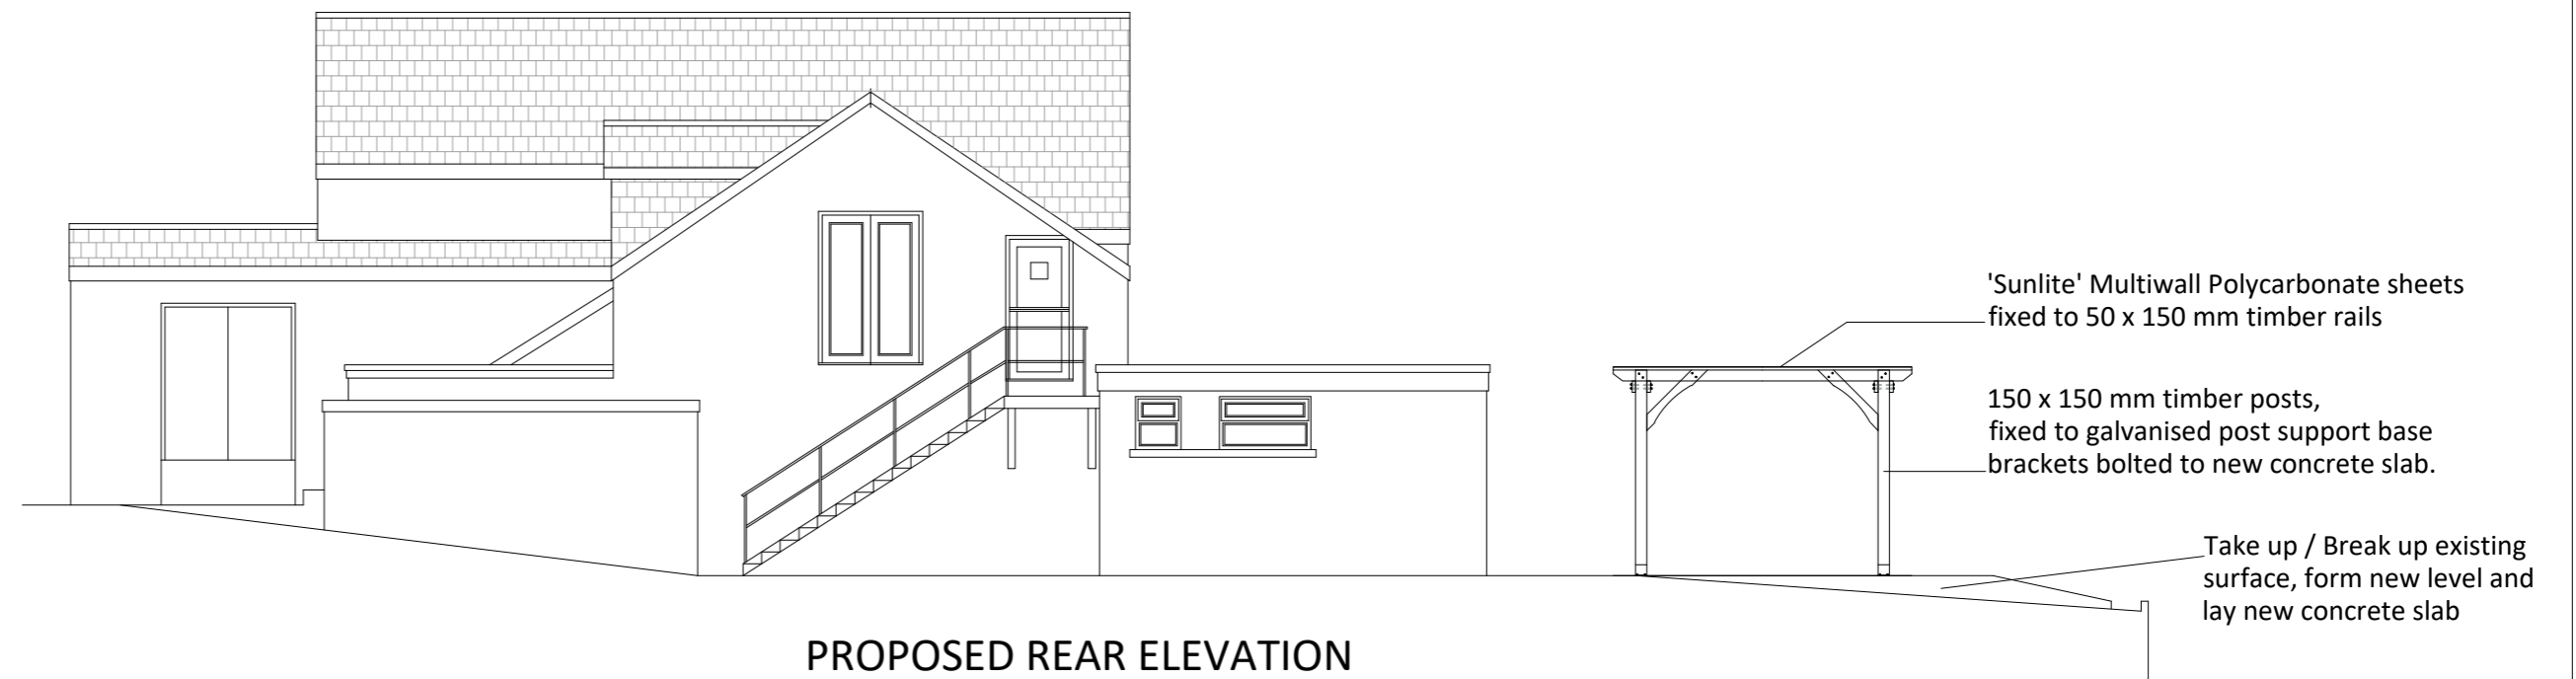


PROPOSED REAR ELEVATION
scale 1:100

Proposed Pergola Sited in
existing beer garden area.

Take up / Break up existing
surface, form new level and
lay new concrete slab

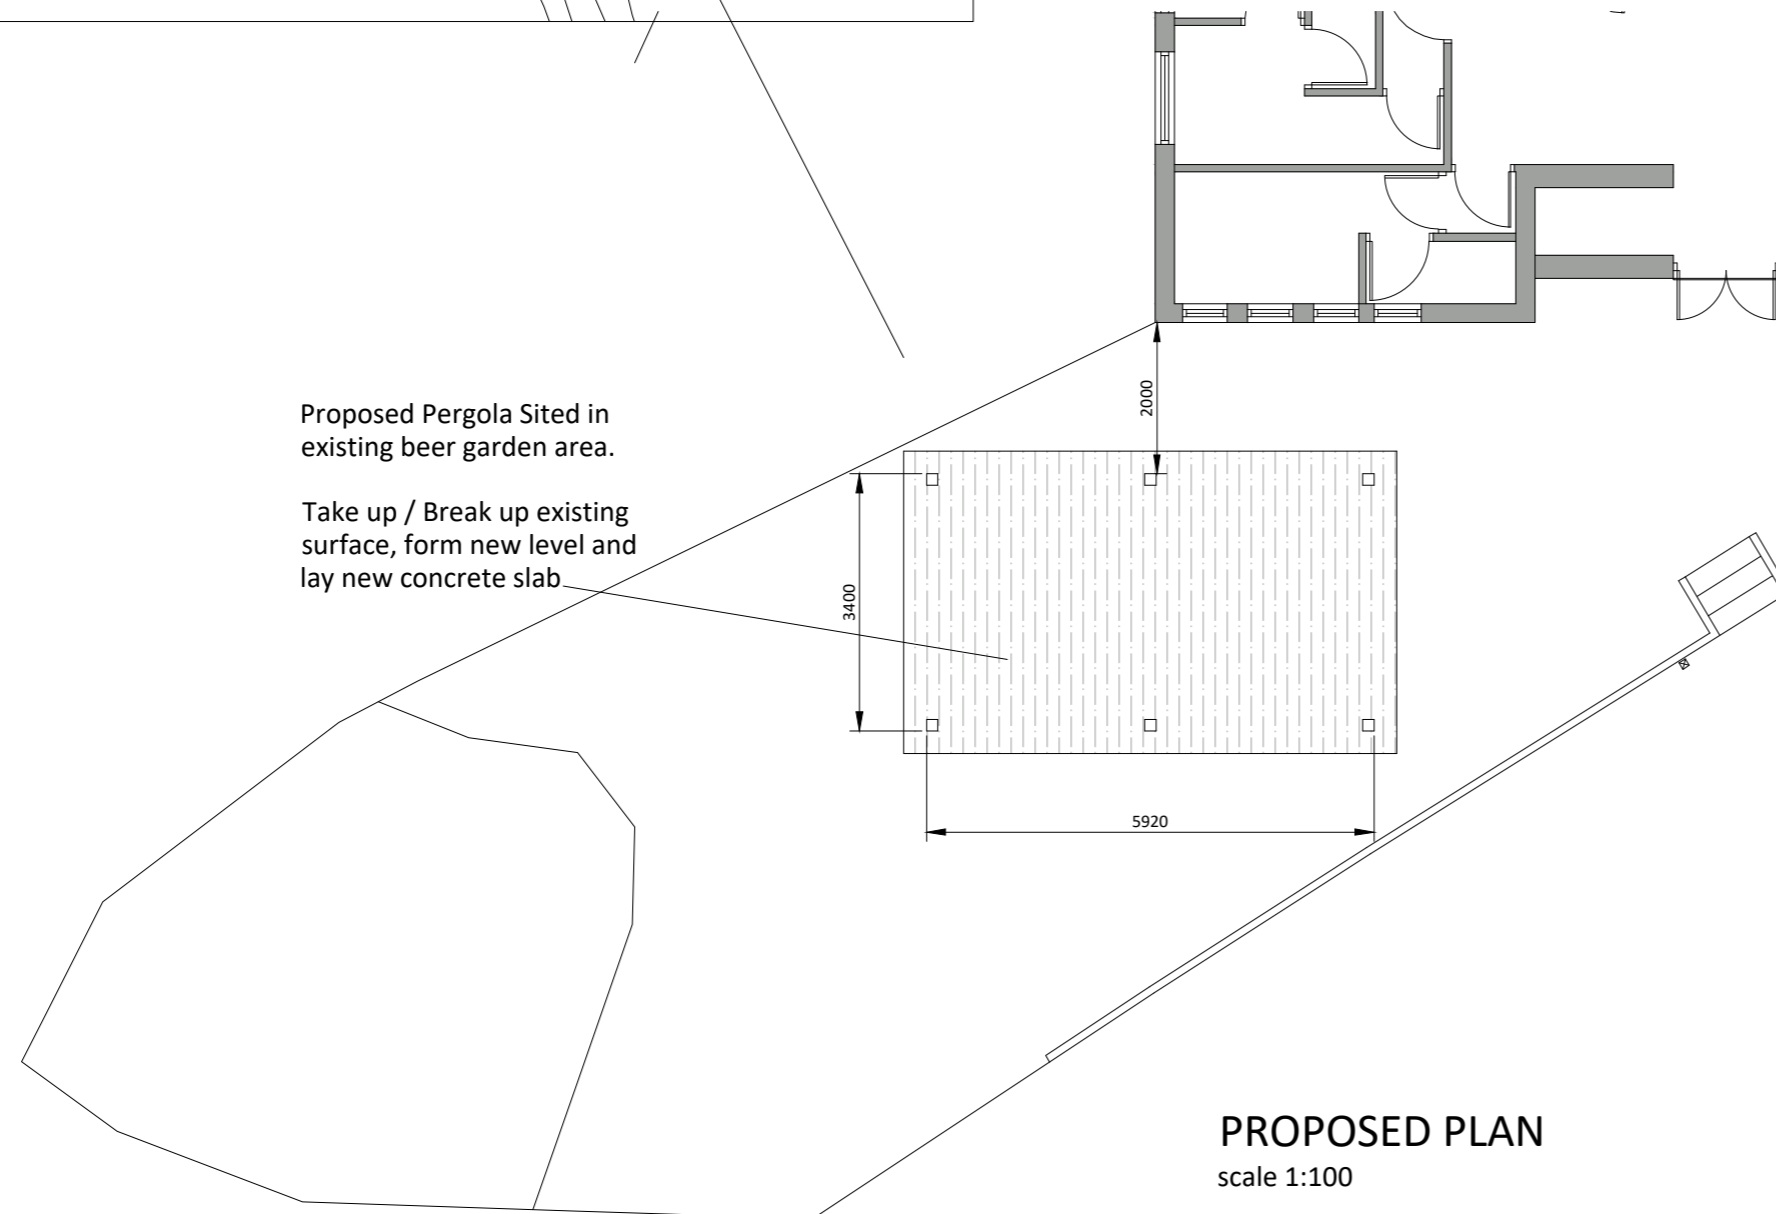


PROPOSED PLAN
scale 1:100

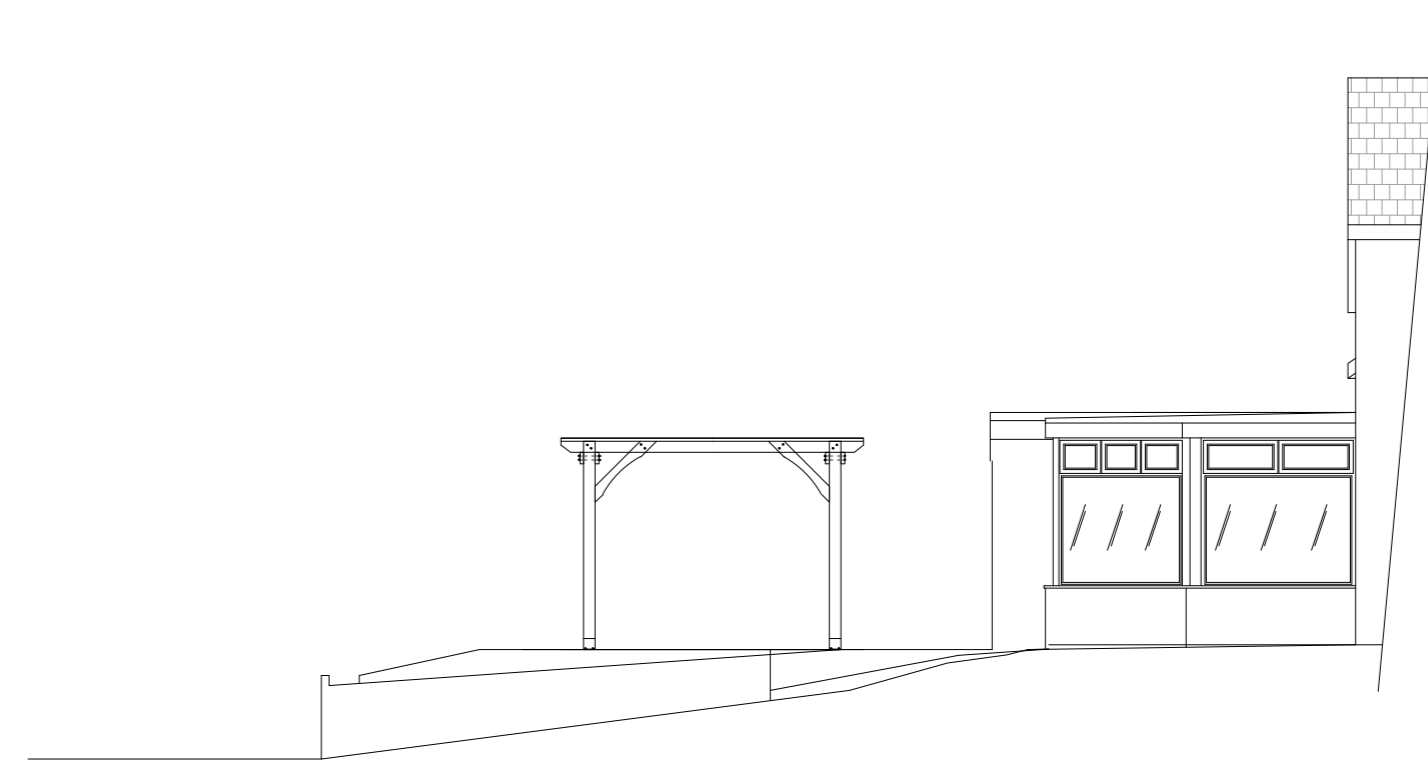

PROPOSED FRONT ELEVATION
scale 1:100

Revision	Date	Description
H. D. WILLIAMS Ltd.		
F.R.I.C.S.		
CHARTERED QUANTITY SURVEYOR MAINTFESURWR SIARTREDIG		
123, Trealaw Road, Tonypanyd, Mid Glam., CF40 2NP. Tel. (01443) 441078 Fax (01443) 434191 email: hdwilliams1@hotmail.co.uk		
Client	Mr G. Berezinski The Llanfabon Inn Llanfabon Road, Nelson, Treharris, CF46 6PG	
Project	Proposed Pergola in Rear Beer Garden at The Llanfabon Inn	

Title Proposed Plan		
Date March 2021	Scale as noted at A2	
Drawing Number hdw/ph/gb.01	Job Ref.	Revision
		the mark of property professionalism worldwide