




OS LOCATION PLAN  
(SCALE 1:1250)

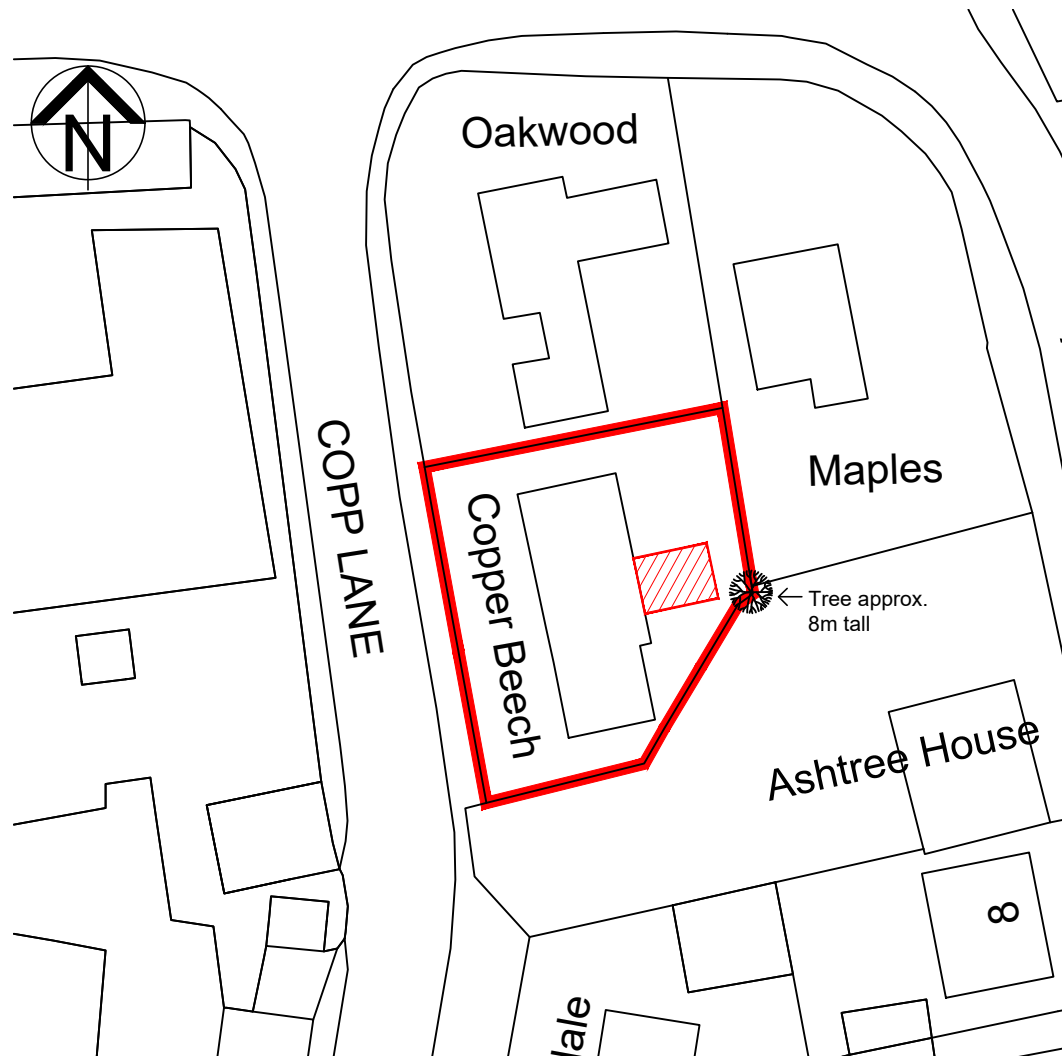

SITE PLAN  
(SCALE 1:500)

Rev	Description	Date

PURPOSE OF ISSUE  
**PLANNING**

It is essential that this drawing is read in conjunction with the specification & that all works are included for. The Contractor must visit site, so as to satisfy himself to local conditions, access etc. & to include for these in his costs for these works. The Contractor is responsible for the verification of all dimensions, levels etc., on site.

PROJECT  
**Copperbeech, Copp Lane  
Elswick PR4 3ZD**

TITLE  
**Location & Site Plan**

CLIENT  
**Mr & Mrs K Swindell**

DRAWN BY <b>SALJ</b>	DATE <b>April 2021</b>
-------------------------	---------------------------

SCALE (@ A3) <b>As Indicated</b>	PROJECT NUMBER <b>1169</b>
-------------------------------------	-------------------------------

DRAWING NUMBER <b>03</b>	REV
-----------------------------	-----