


OS LOCATION PLAN
(SCALE 1:1250)

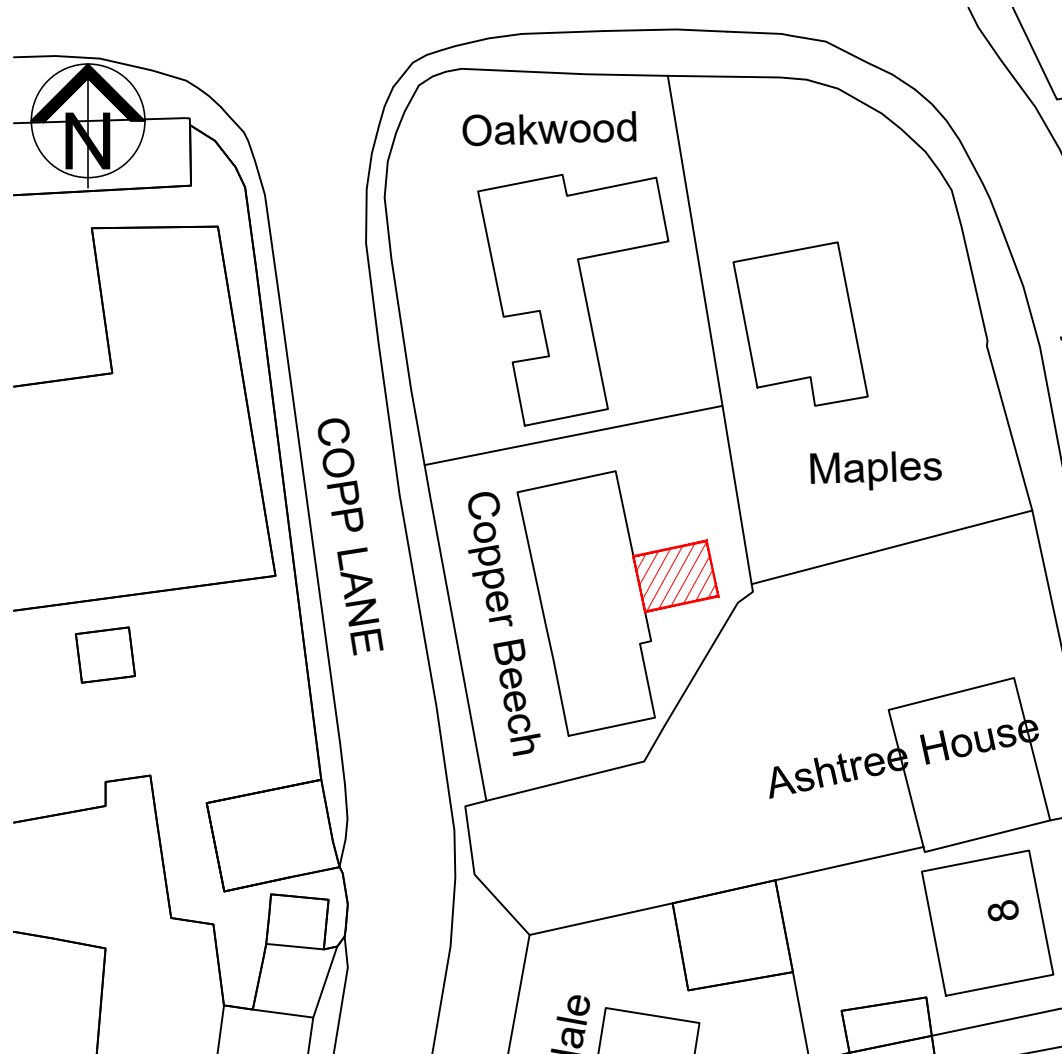

SITE PLAN
(SCALE 1:500)

Rev	Description	Date

PURPOSE OF ISSUE
PLANNING

It is essential that this drawing is read in conjunction with the specification & that all works are included for. The Contractor must visit site, so as to satisfy himself to local conditions, access etc. & to include for these in his costs for these works. The Contractor is responsible for the verification of all dimensions, levels etc., on site.

PROJECT
**Copperbeech, Copp Lane
Elswick PR4 3ZD**

TITLE
Location & Site Plan

CLIENT
Mr & Mrs K Swindell

DRAWN BY SALJ	DATE April 2021
-------------------------	---------------------------

SCALE (@ A3) As Indicated	PROJECT NUMBER 1169
-------------------------------------	-------------------------------

DRAWING NUMBER 03	REV
-----------------------------	-----