

FORMATION OF REAR DECKING		
AT 2 LAPWING GROVE INVERKIP PA16 0LX		
FOR MURRAY & LAUREN MacDONALD		
TITLE EXISTING ELEVATIONS		
DRAWING NO. 2021-PL-02/MM		
SCALE	1:50 @ A1	DATE 18.04.21
REVISION	DESCRIPTION	DATE



EXISTING NORTH FACING GABLE ELEVATION




EXISTING WEST FACING REAR ELEVATION

NEIGHBORING DECK LEVEL

GABION WALLING AT FOOT OF GARDEN

GABION WALLING AT FOOT OF GARDEN

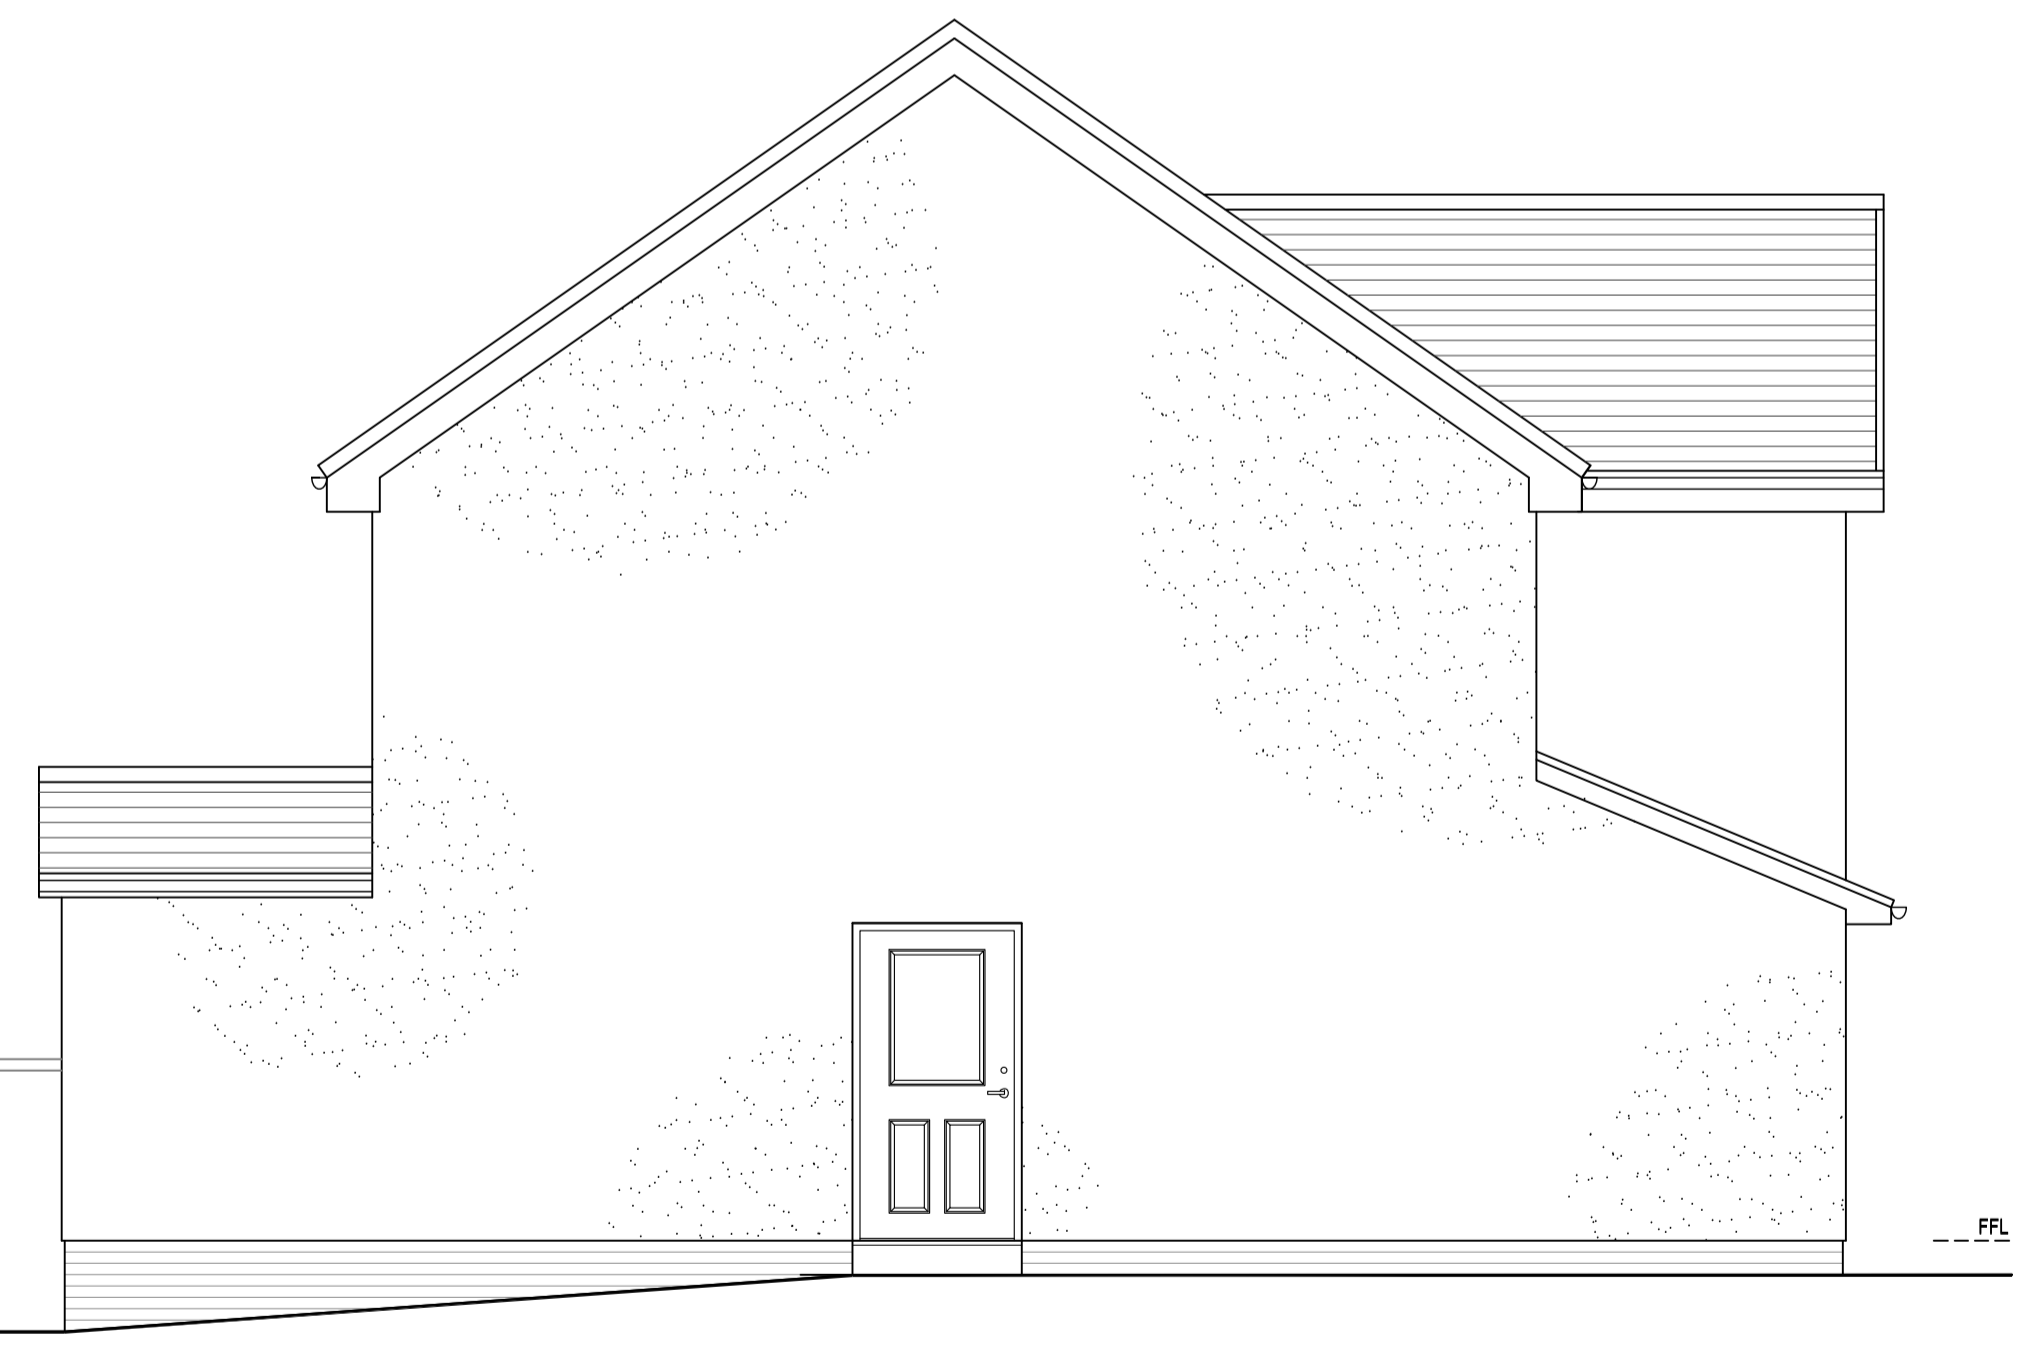

EXISTING SOUTH FACING GABLE ELEVATION

GABION WALLING AT FOOT OF GARDEN