


PROPOSED FIRST FLOOR PLAN

1:200

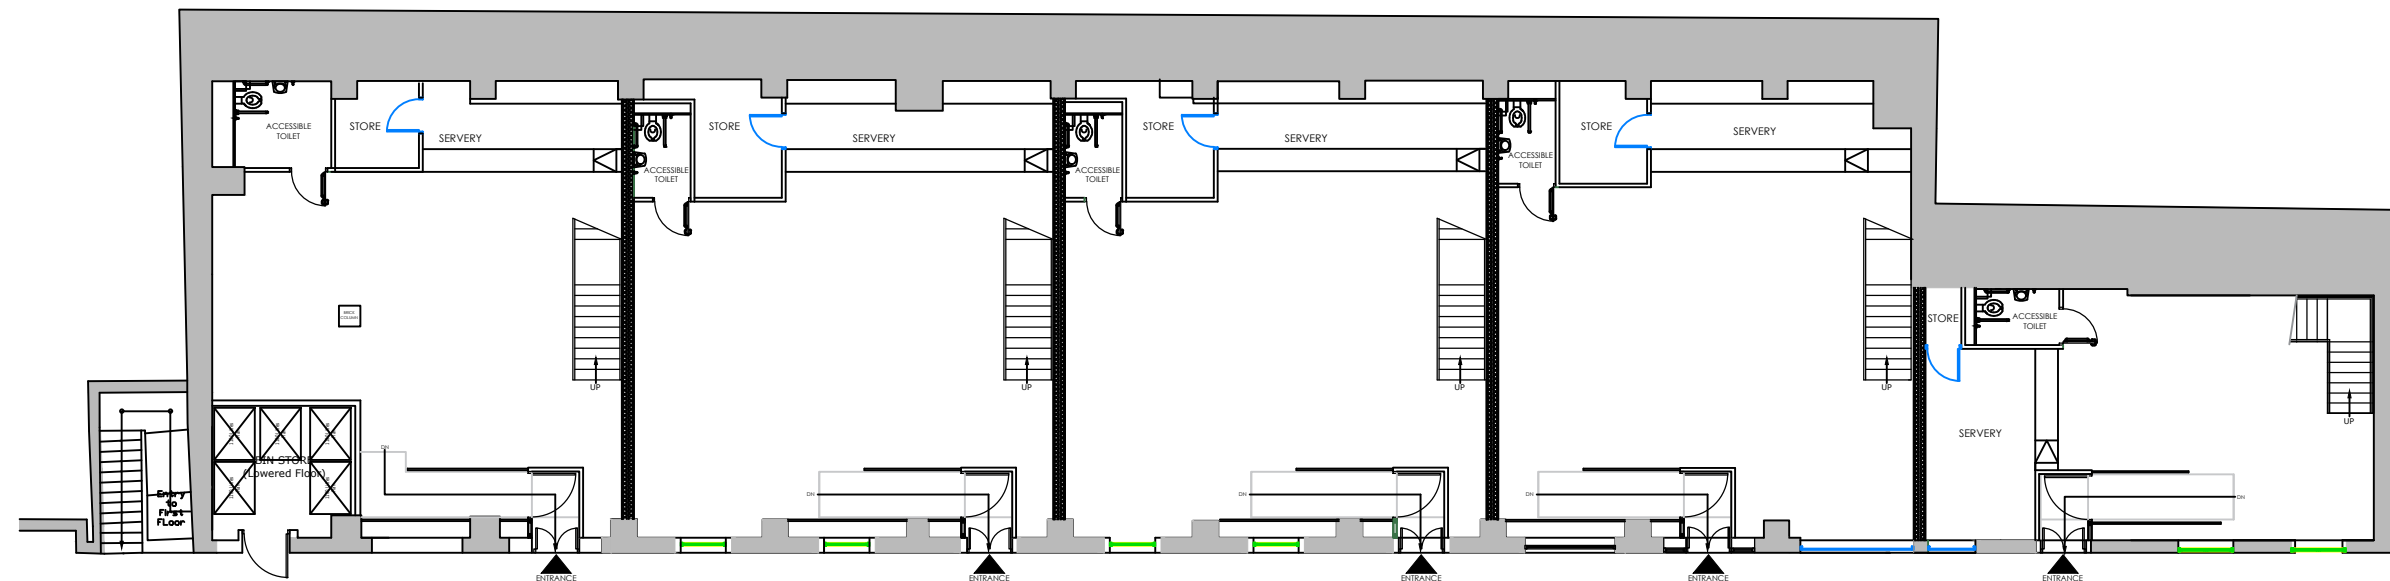

PROPOSED GROUND FLOOR PLAN

1:200



www.planningonlineuk.co.uk
admin@planningonlineuk.co.uk

Bilton Building, North Shields
Tyne & Wear, NE30 1HF

Change of Use
Plans Proposed

THIS DRAWING IS COPYRIGHT
Do not scale from these drawings

DRAWN AM

DATE 02.10.19

SCALE 1:200@A3

C815(0)07 A