


FLUE EXTRACTION TO KITCHENS
TO BE DESIGNED AND FITTED BY
SPECIALIST. HEIGHT AND
LOCATION TBC


EXISTING BRICKWORK TO BE
CLEANED AND MORTAR
REPAIRED AS REQUIRED

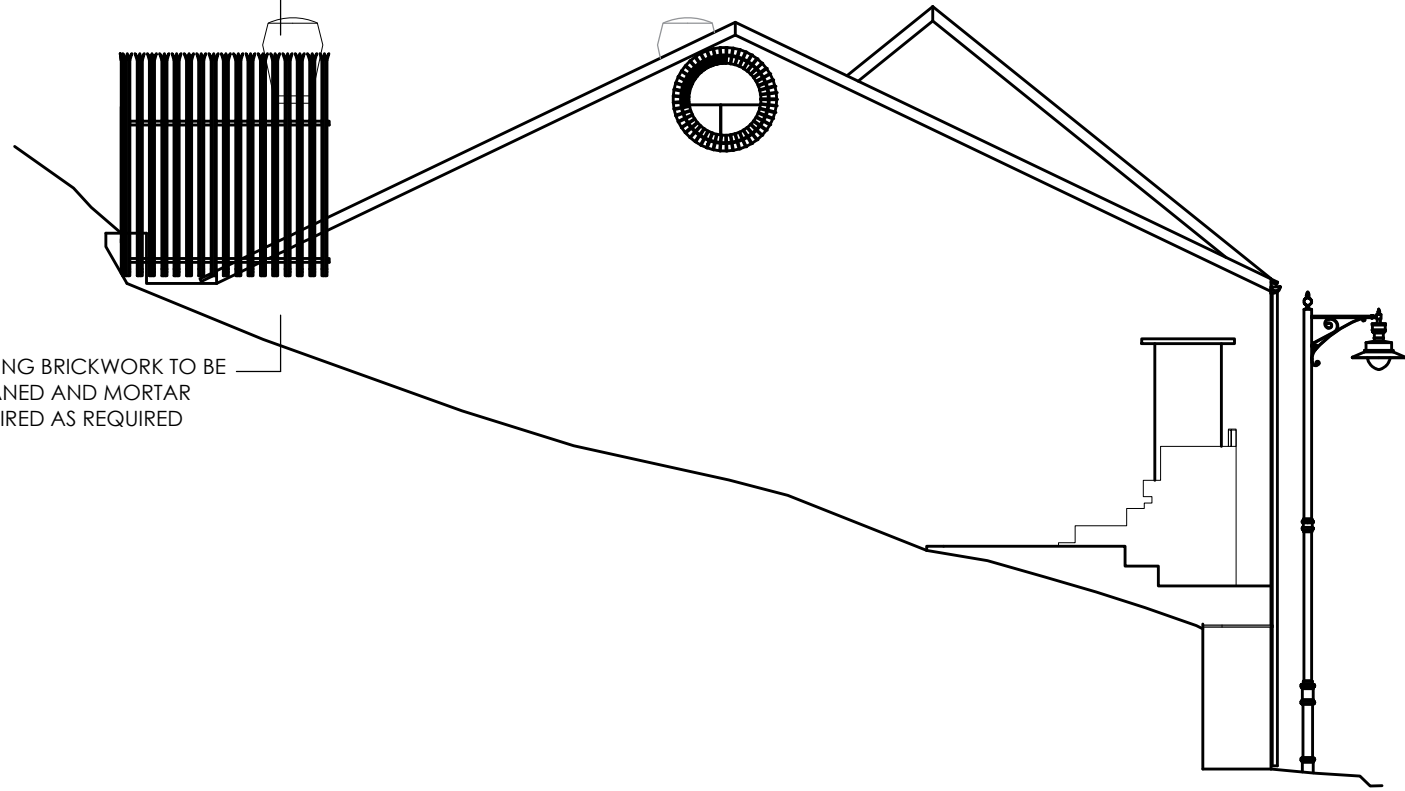

PROPOSED WEST ELEVATION

1:100

EXISTING BOUNDARY
TREATMENT TO BE AS
EXISTING

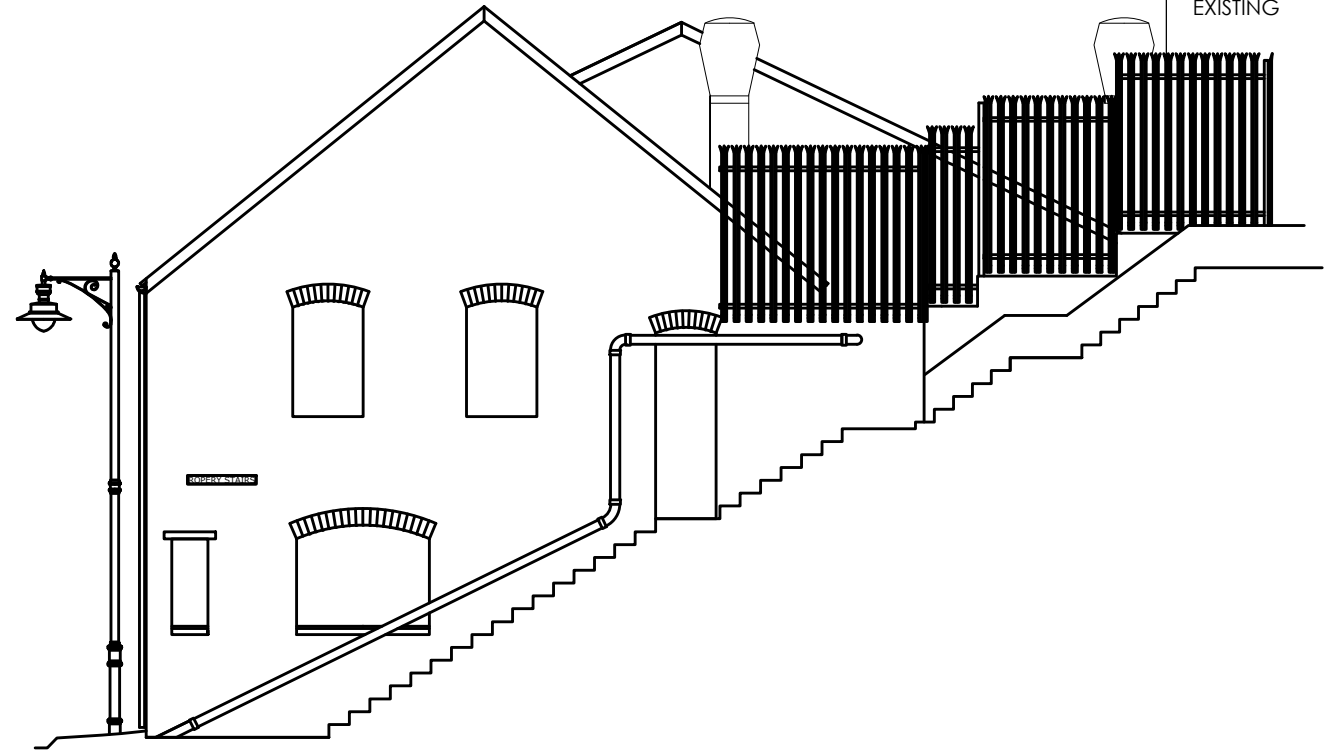

PROPOSED EAST ELEVATION

1:100



www.planningonlineuk.co.uk
admin@planningonlineuk.co.uk

Bilton Building, North Shields,
Tyne & Wear, NE30 1HF

Change of Use
Existing Elevations

THIS DRAWING IS COPYRIGHT
Do not scale from this drawing

DRAWN AM

DATE 02.10.19

SCALE 1:100@A3

C815(0)05 A