




EXISTING FIRST FLOOR LAYOUT

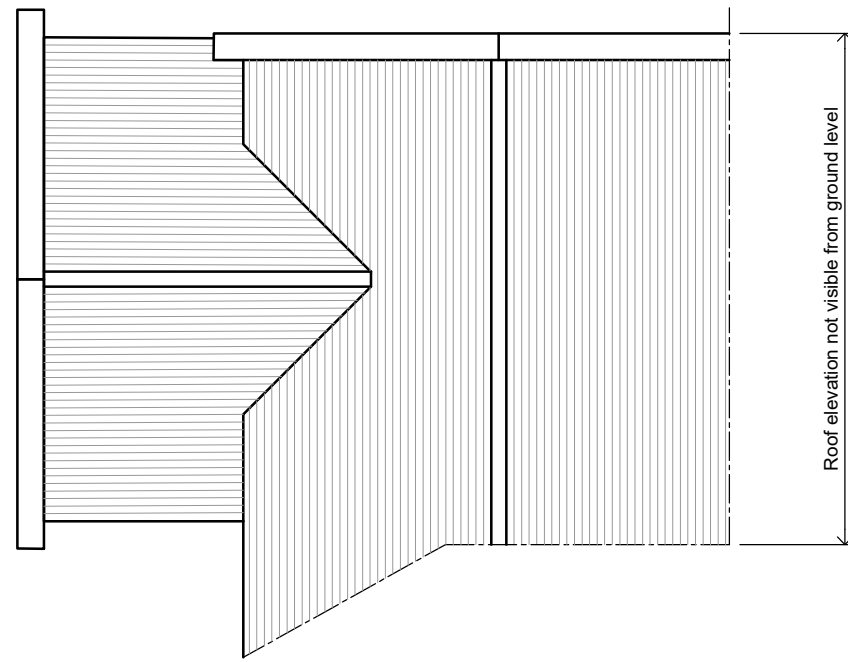


EXISTING ROOF PLAN

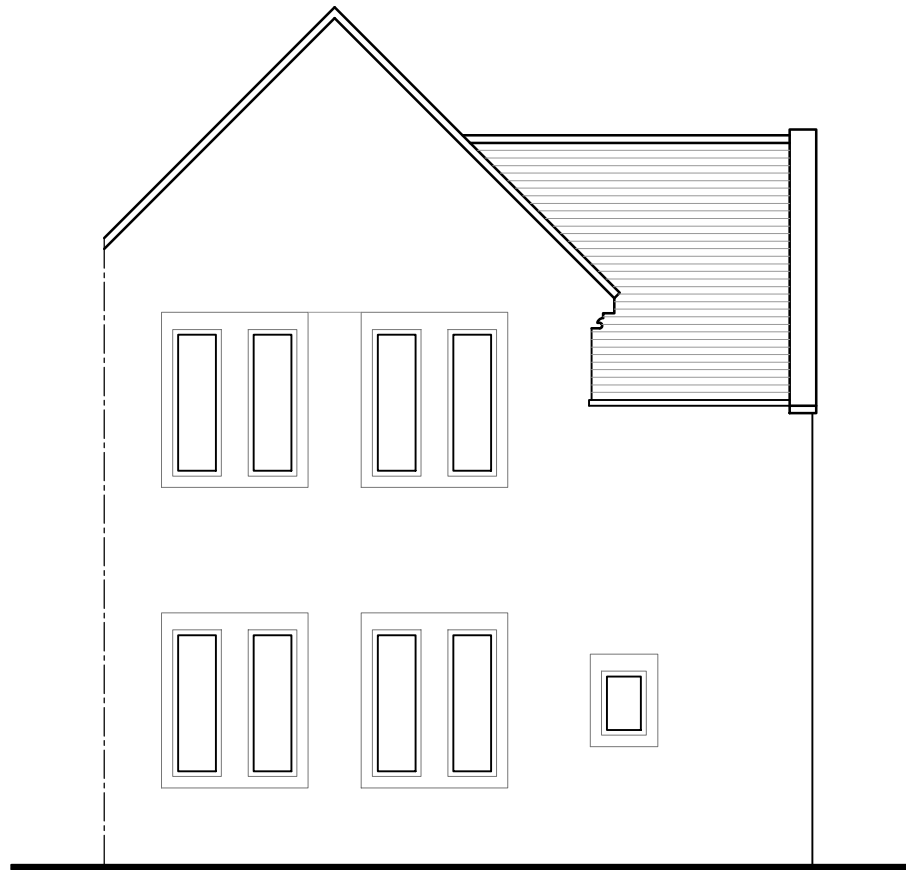

EXISTING EAST ELEVATION

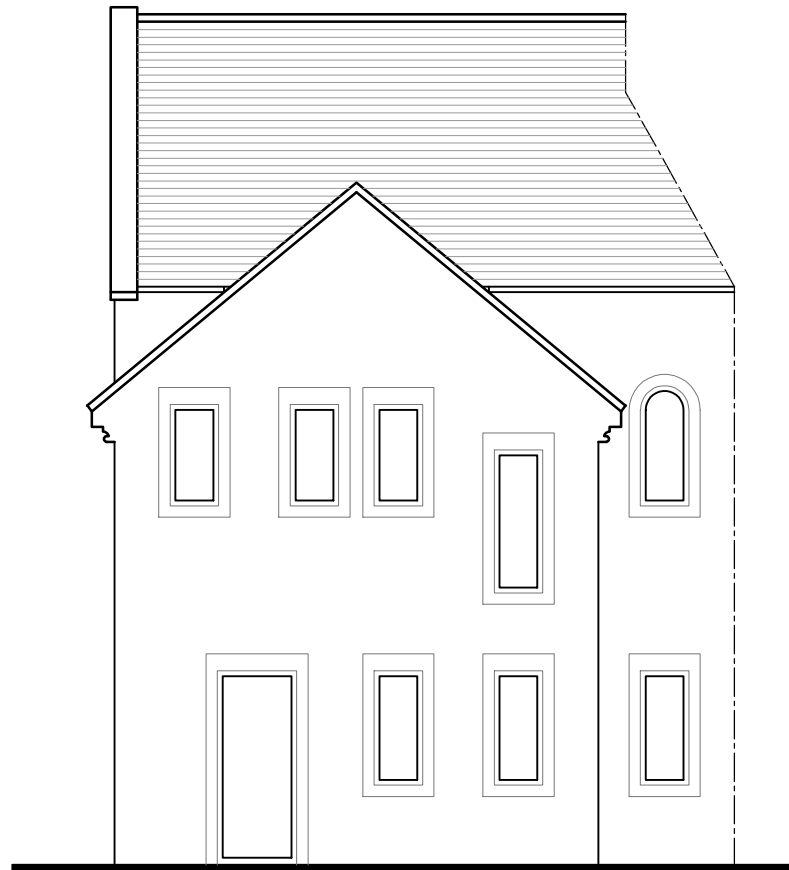

EXISTING NORTH ELEVATION

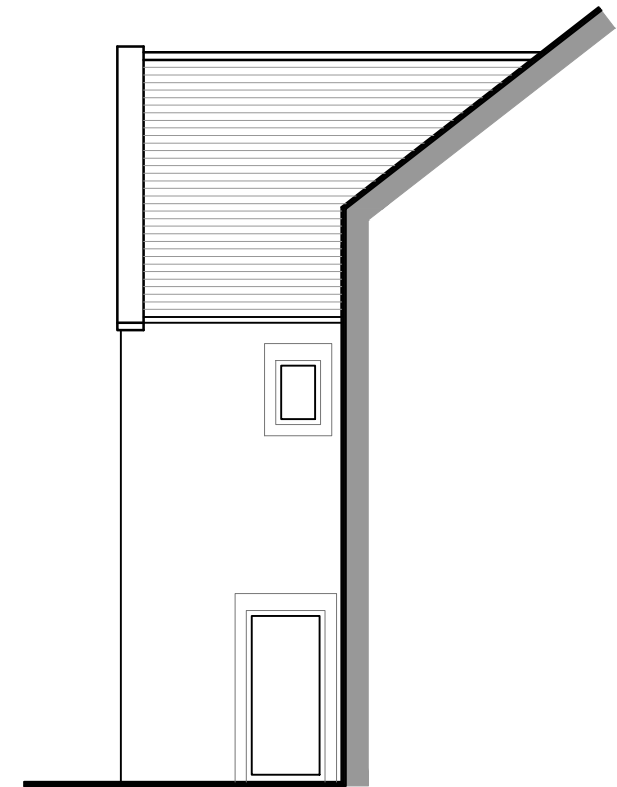

EXISTING WEST ELEVATION

PRINT DRAWING AT A3

This drawing is Copyright. Check all dimensions on site. Inform Architect/ISO of any discrepancies. Work to figured dimensions only.

Rev	Amendments	Date

Project The Captains House Captain Robinson Mews Military Road NE30 2DJ		Content Loft Conversion -EXISTING-		Status Planning Approval		Project No. 21CRM	
Scale 1:100	Drawn	Date 01.05.21	Drawing No. 02	Revision	Suffix		