


LOCATION PLAN 1:1250

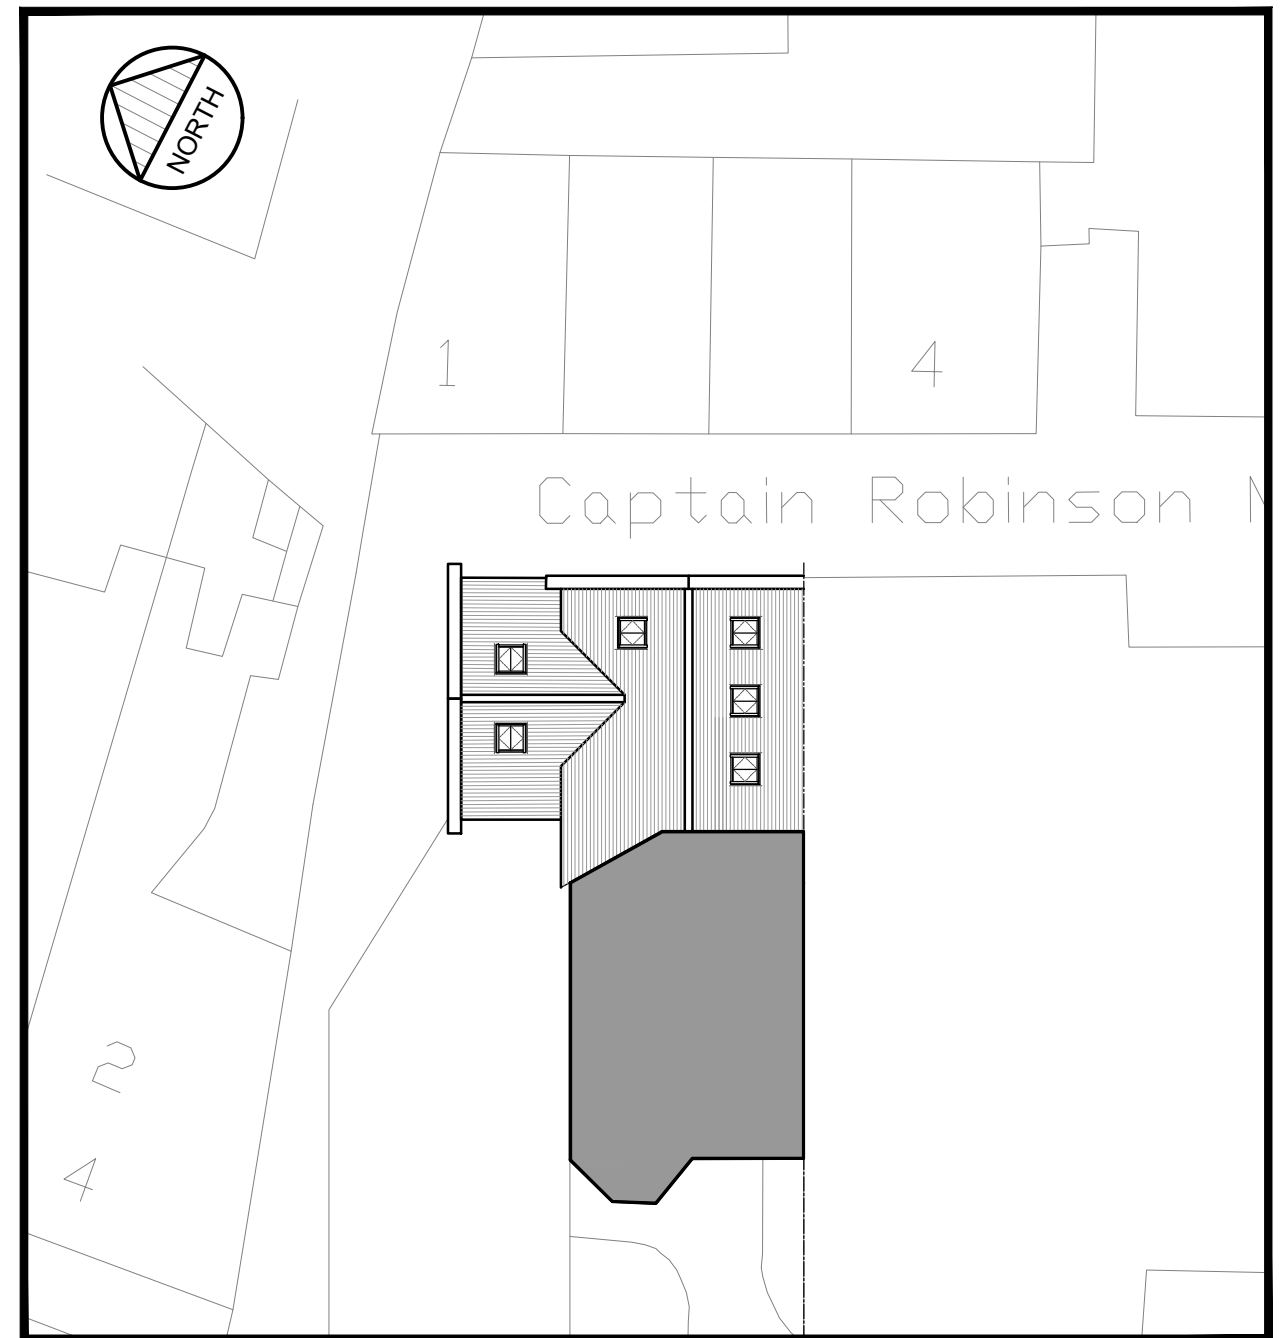

SITE PLAN 1:200

PRINT DRAWING AT A3

This drawing is Copyright. Check all dimensions on site. Inform Architect/ISO of any discrepancies. Work to figured dimensions only.

Rev	Amendments	Date

Project The Captains House Captain Robinson Mews Military Road NE30 2DJ		Content Loft Conversion -LOCATION & SITE PLAN-		Status Planning Approval		Project No. 21CRM	
Scale As Noted	Drawn	Date 01.05.21	Drawing No. 01	Revision 01	Revision Suffix		