



Building A - Buttercup Cottage

AG/2 AG/2
JML
[Signature]

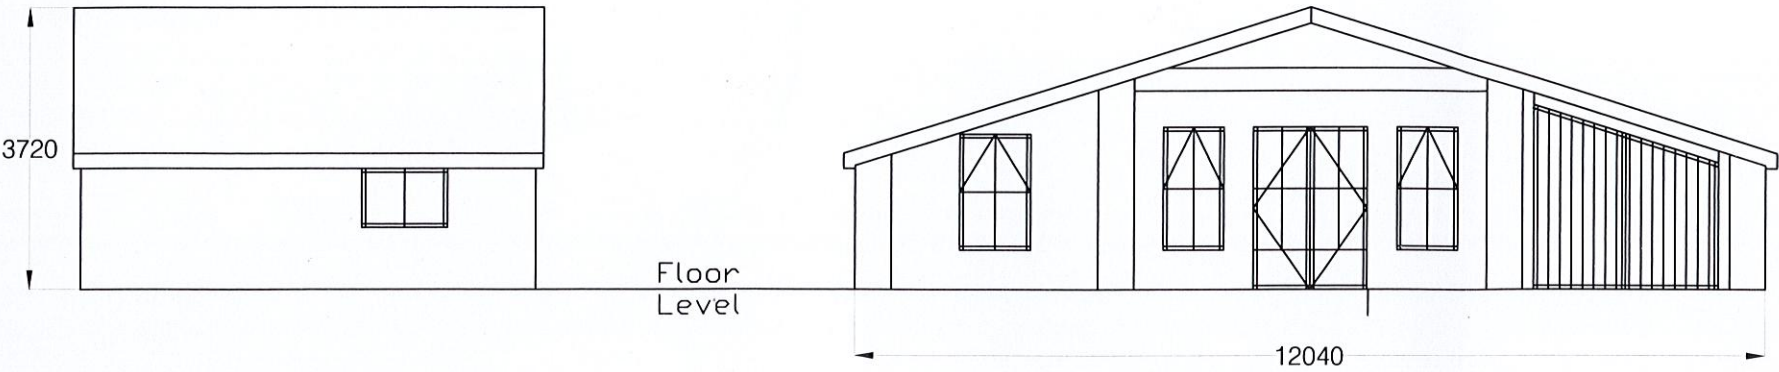

Front Elevation


Side Elevation

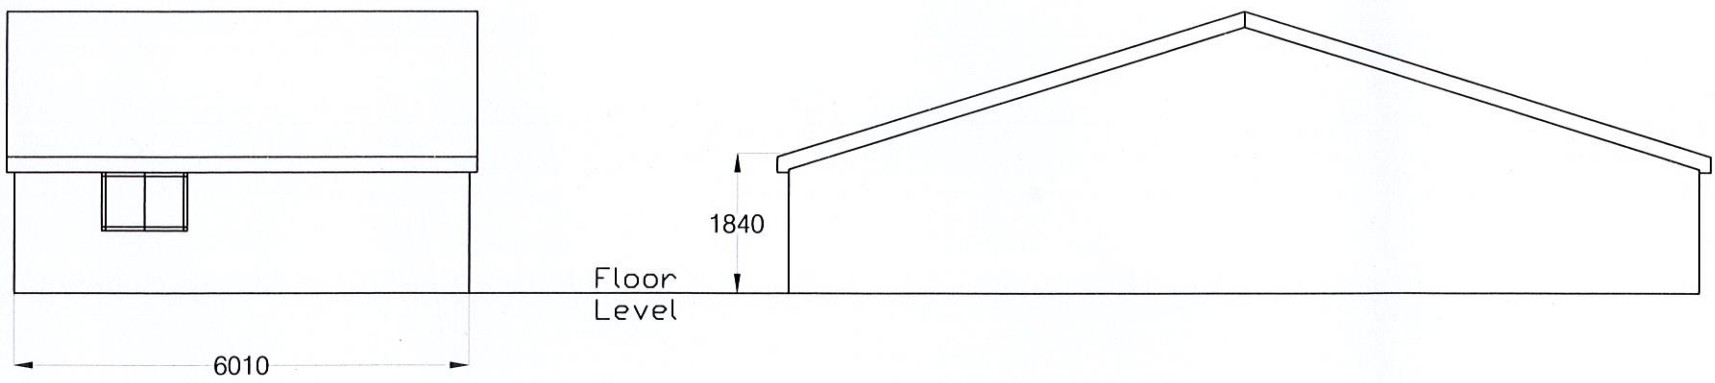

Rear Elevation

Side Elevation

Floor Plan

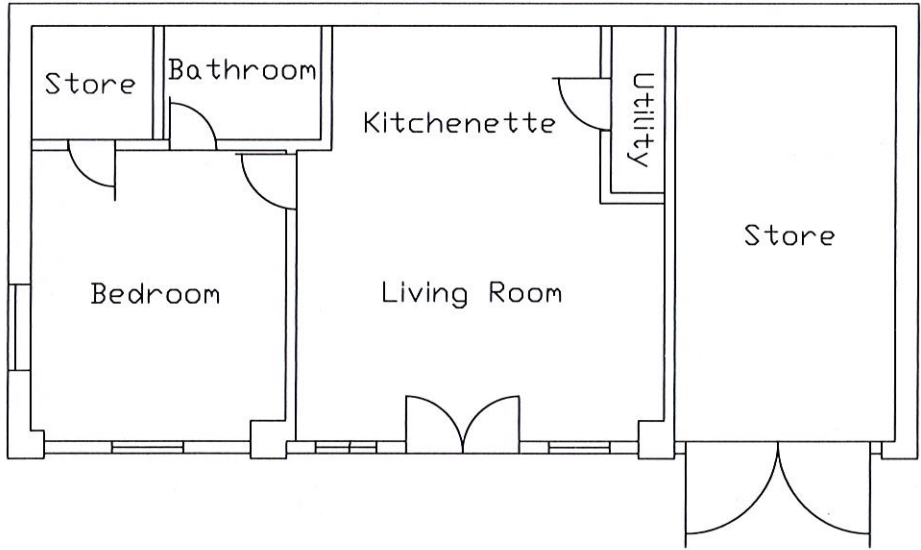


- Notes:
- 1. Brick and timber frame construction with rendered panels..
 - 2. Brown UPVC double glazed windows and doors.
 - 3. Brown UPVC fascias and soffits with black guttering.
 - 3. Pitch roof tiled with clay roof tiles.


| | | | | | | |
|---|------|-------------------|--------------------------------------|----------|--|--|
| No. | DATE | AMENDMENT DETAILS | CHECKED BY | DRAWN BY | | |
| REVISIONS | | | | | | |
| | | | P J L P L A N S | | | |
| | | | | | | |
| | | | | | | |
| | | | | | | |
| | | | | | | |
| PROJECT TITLE | | | | | | |
| Outbuildings at 224, Common Edge Road, Blackpool | | | | | | |
| DRAWING TITLE | | | | | | |
| Existing Elevations, Floor Plans and Site Plans ISSUE FOR PLANNING | | | | | | |
| DRAWN BY | | | PROJECT No. | | | |
| P. Lewis | | | 3012 | | | |
| CHECKED BY | | | DRAWING No. | | | |
| P.JL | | | 1 | | | |
| DATE | | | | | | |
| 01/05/21 | | | | | | |
| SCALE @ A3 | | | SHEET No. | | | |
| 1:100 @A3 | | | REVISION : | | | |
| CLIENT No. | | | 0 | | | |
| Mr Goodier | | | | | | |

AG/3. AG/13
dmshee

Building B - Garage, Utility, Garden Room/ Motorbike Display, Bar, Studio/ Den

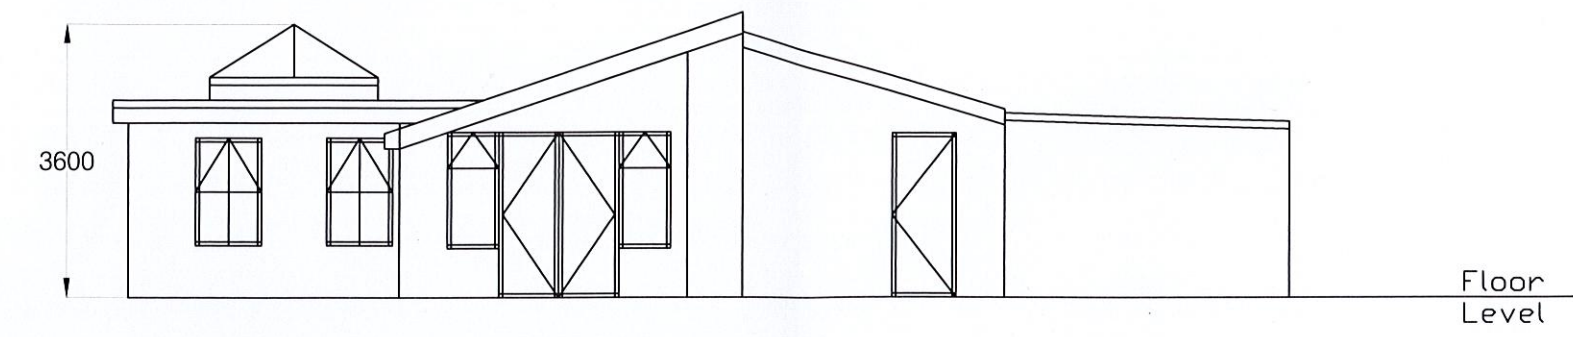

Front Elevation

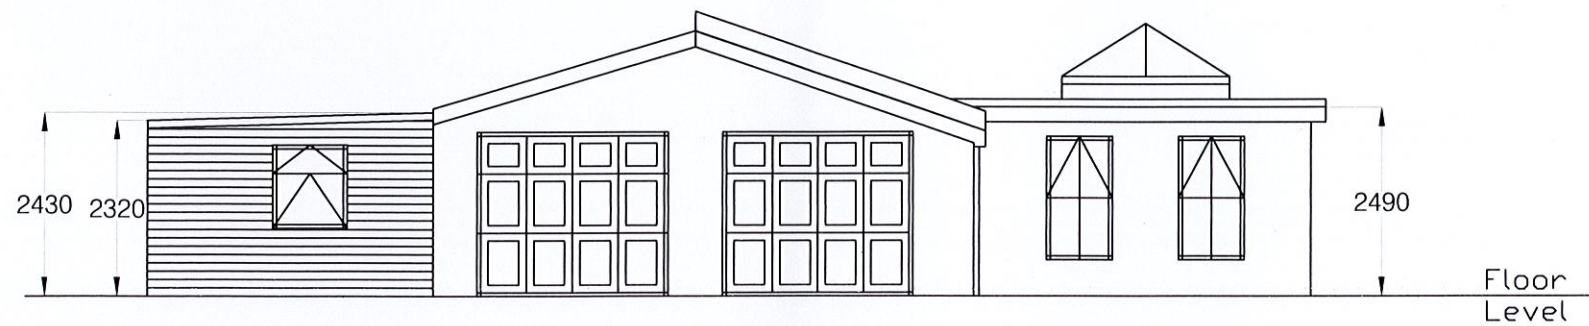

Rear Elevation

- Notes:
- 1. Timber frame construction with rendered panels, UPVC cladding, horizontal timber cladding (110mm cover).
 - 2. Brown and white UPVC double glazed windows and doors.
 - 3. Black, steel up and over vehicular doors.
 - 4. Brown and white UPVC fascias and soffits with black guttering. Pitch roof tiled with clay roof tiles.
 - 5. Garden Room roof rubber, incorporating a brown UPVC double glazed lantern.

| | | | | | | |
|---|------|-------------------|-------------|----------|--|--|
| | | | | | | |
| No. | DATE | AMENDMENT DETAILS | CHECKED BY | DRAWN BY | | |
| REVISIONS | | | | | | |
| | | | P J L PLANS | | | |
| | | | | | | |
| | | | | | | |
| PROJECT TITLE | | | | | | |
| Outbuildings at 224, Common Edge Road, Blackpool | | | | | | |
| DRAWING TITLE | | | | | | |
| Existing Elevations, Floor Plans and Site Plans ISSUE FOR PLANNING | | | | | | |
| DRAWN BY | | | PROJECT No. | | | |
| P. Lewis | | | 3012 | | | |
| CHECKED BY | | | DRAWING No. | | | |
| P J L | | | 2 | | | |
| DATE | | | | | | |
| 01/05/21 | | | | | | |
| SCALE @ A3 | | | SHEET No. | | | |
| 1:100 @A3 | | | REVISION : | | | |
| CLIENT No. | | | 0 | | | |
| Mr Goodier | | | | | | |


AG/4

AG/4


dmh

[Signature]

Building B - Garage, Utility, Garden Room/ Motorbike Display, Bar, Studio/ Den

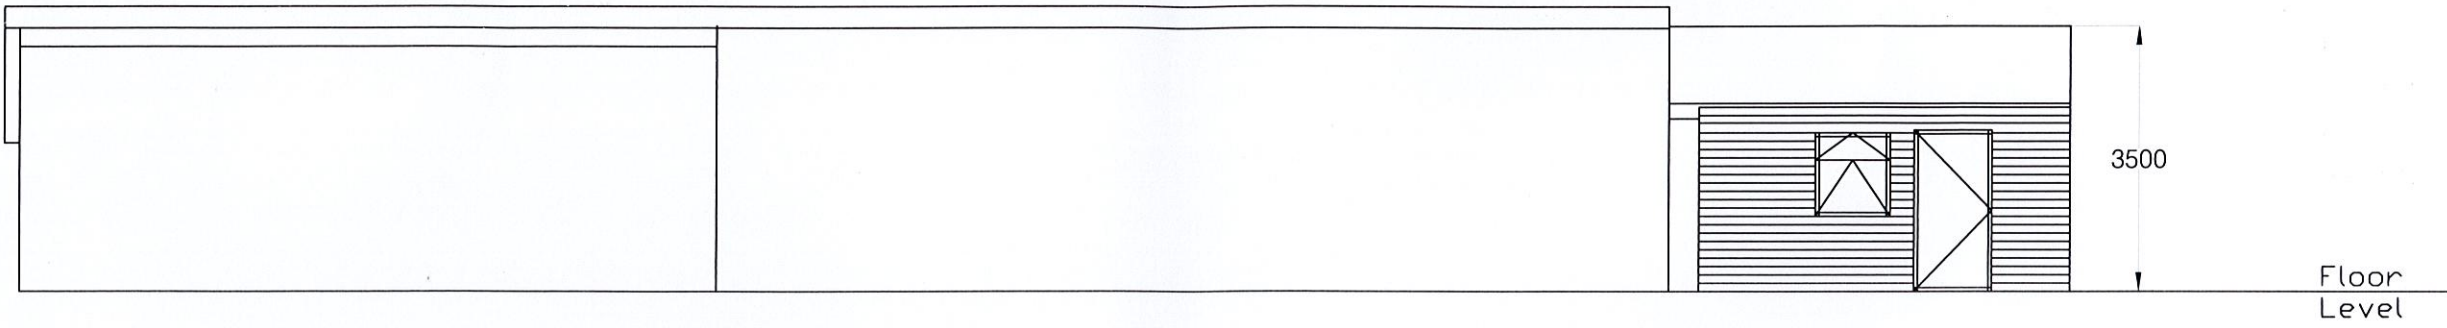

Side Elevation

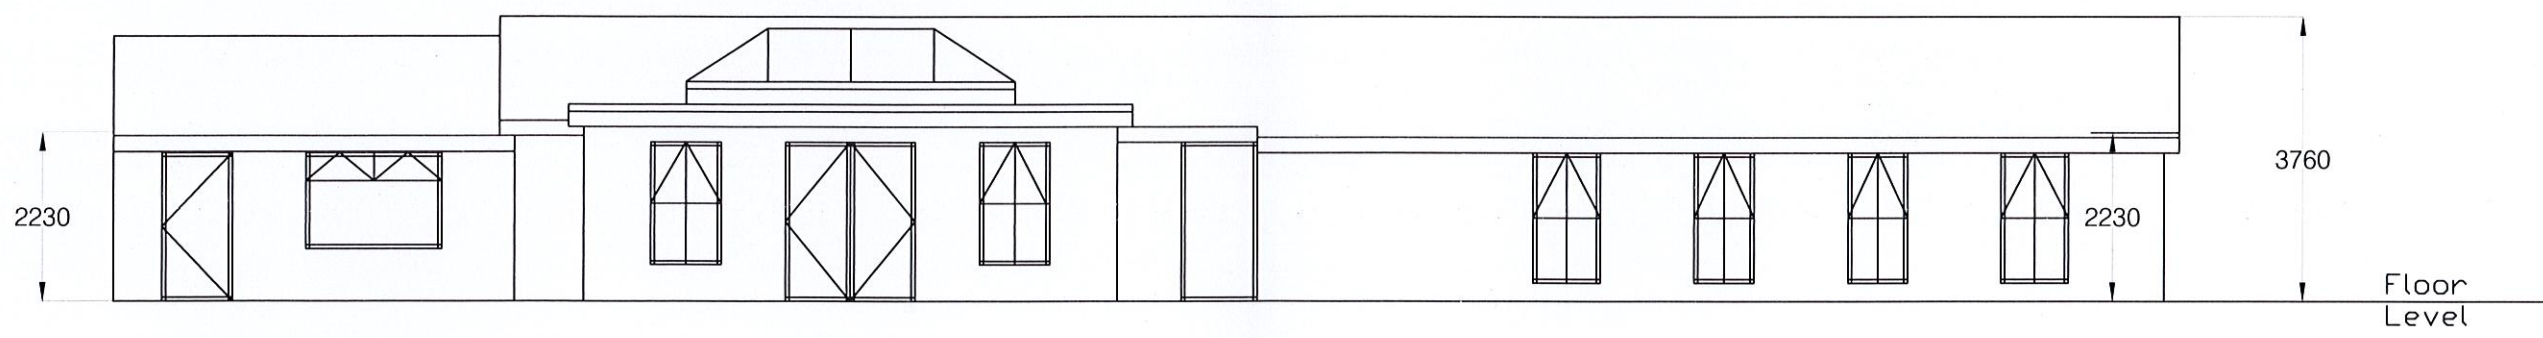

Side Elevation

| | | | | |
|---|------|--|------------|--------------------|
| No. | DATE | AMENDMENT DETAILS | CHECKED BY | DRAWN BY |
| REVISIONS | | | | |
| | | P J L P L A N S | | |
| PROJECT TITLE | | | | |
| Outbuildings at 224, Common Edge Road, Blackpool | | | | |
| DRAWING TITLE | | | | |
| Existing Elevations, Floor Plans and Site Plans ISSUE FOR PLANNING | | | | |
| DRAWN BY | | PROJECT No. | | |
| P. Lewis | | 3012 | | |
| CHECKED BY | | DRAWING No. | | |
| PJL | | 3 | | |
| DATE | | REVISION : | | |
| 01/05/21 | | 0 | | |
| SCALE @ A3 | | SHEET No. | | COMPUTER FILE REF. |
| 1:100 @A3 | | | | |
| CLIENT No. | | COMPUTER FILE REF. | | |
| Mr Goodier | | | | |

A4/5.


A4/5

Amher



Building B - Garage, Utility, Garden Room/ Motorbike Display, Bar, Studio/ Den


Floor Plan

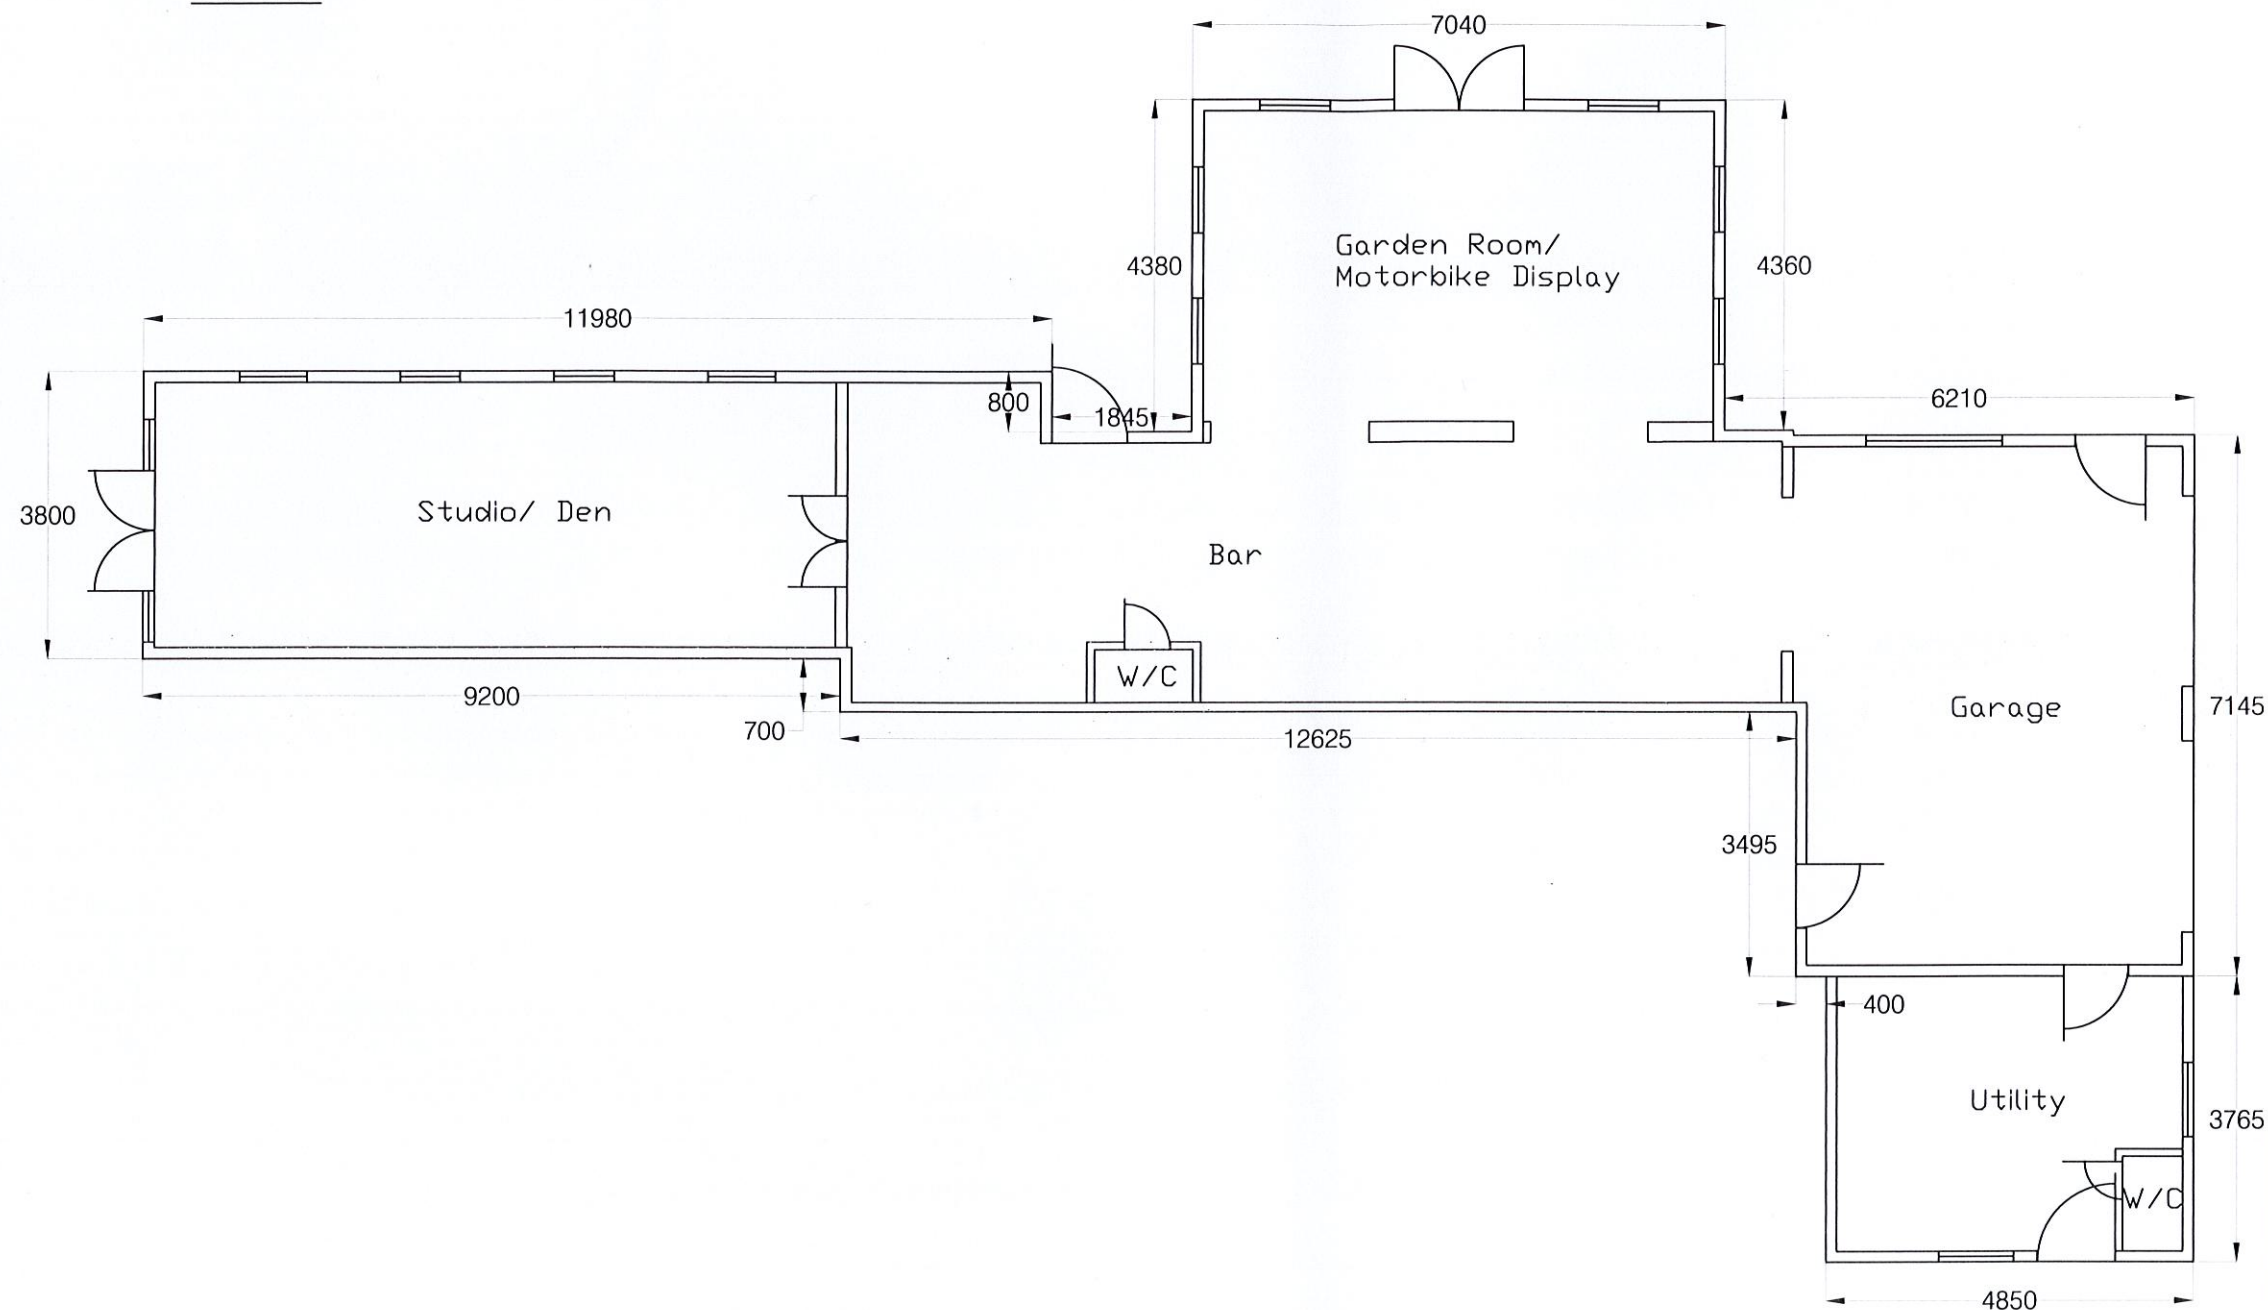


05

| | | | | | | |
|---|------|-------------------|-----------------|----------|--|--|
| | | | | | | |
| No. | DATE | AMENDMENT DETAILS | CHECKED BY | DRAWN BY | | |
| REVISIONS | | | | | | |
| | | | P J L P L A N S | | | |
| | | | | | | |
| | | | | | | |
| | | | | | | |
| | | | | | | |
| PROJECT TITLE | | | | | | |
| Outbuildings at 224, Common Edge Road, Blackpool | | | | | | |
| DRAWING TITLE | | | | | | |
| Existing Elevations, Floor Plans and Site Plans ISSUE FOR PLANNING | | | | | | |
| DRAWN BY | | PROJECT No. | | | | |
| P. Lewis | | 3012 | | | | |
| CHECKED BY | | DRAWING No. | | | | |
| PJL | | 4 | | | | |
| DATE | | SHEET No. | | | | |
| 01/05/21 | | REVISION : | | | | |
| SCALE @ A3 | | 0 | | | | |
| 1:100 @A3 | | | | | | |
| CLIENT No. | | | | | | |
| Mr Goodier | | | | | | |


Building C - Mulberry Cottage

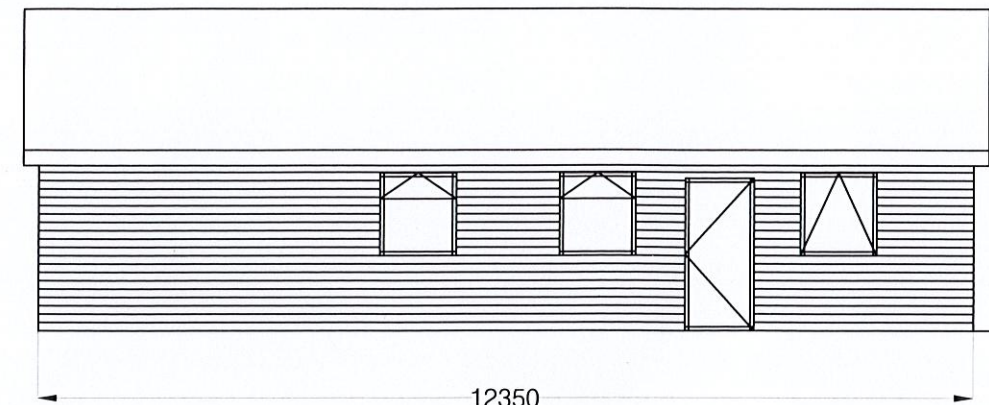


Front Elevation

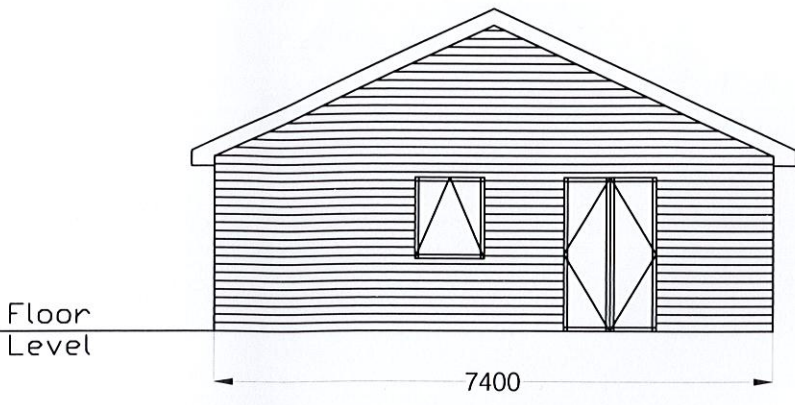

Side Elevation

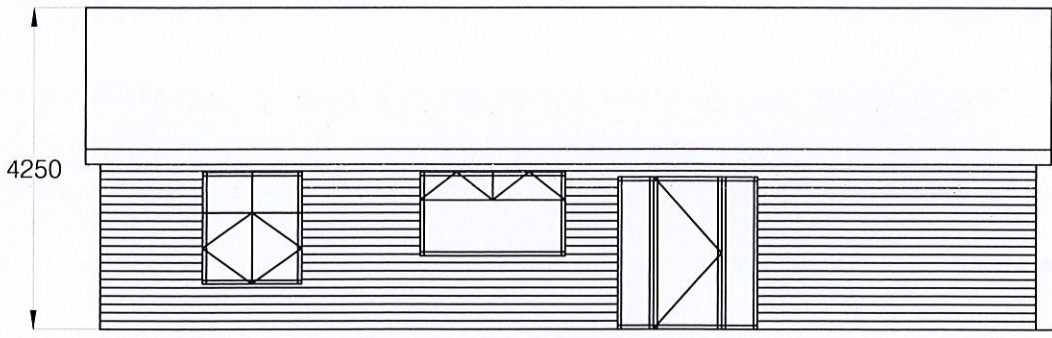


Rear Elevation

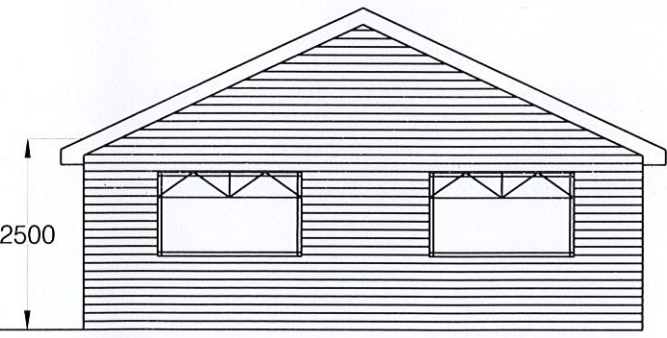

Side Elevation

Floor Plan

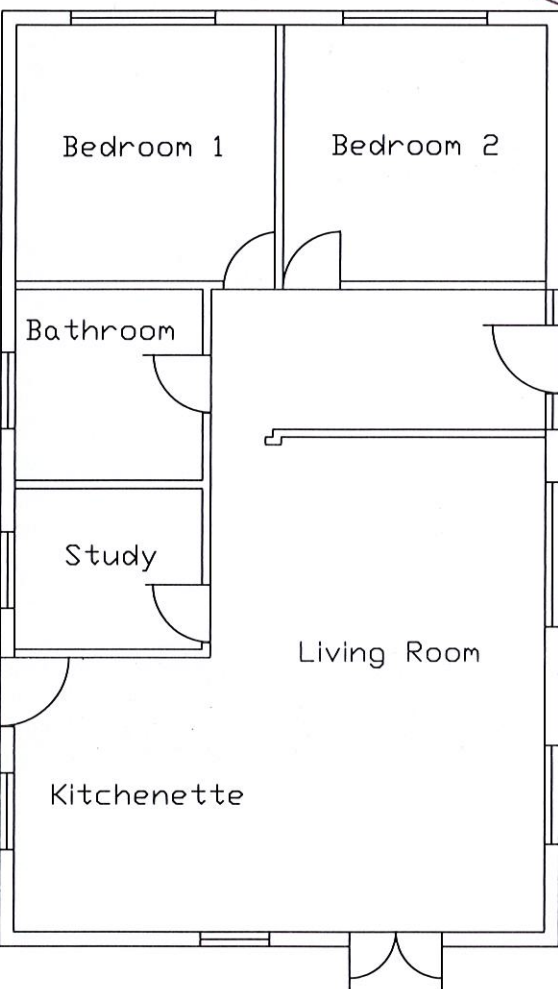

AG/b
AG/b.
Amshlee

- Notes:
- 1. Timber frame construction with horizontal timber cladding (110mm cover).
 - 2. White UPVC double glazed windows and doors.
 - 3. White UPVC fascias and soffits with white guttering.
 - 3. Pitch roof tiled with clay roof tiles.

| | | | | | | |
|---|------|-------------------|--|----------|--|--|
| No. | DATE | AMENDMENT DETAILS | CHECKED BY | DRAWN BY | | |
| REVISIONS | | | | | | |
| | | | P J L P L A N S | | | |
| | | | | | | |
| PROJECT TITLE | | | | | | |
| Outbuildings at 224, Common Edge Road, Blackpool | | | | | | |
| DRAWING TITLE | | | | | | |
| Existing Elevations, Floor Plans and Site Plans ISSUE FOR PLANNING | | | | | | |
| DRAWN BY | | P. Lewis | PROJECT No. 3012 | | | |
| CHECKED BY | | PJL | DRAWING No. 5 | | | |
| DATE | | 01/05/21 | | | | |
| SCALE @ A3 | | 1:100 @A3 | SHEET No. | | | |
| CLIENT No. | | Mr Goodier | REVISION : 0 | | | |


Ag/7.

Ag/7.

amher



Site Plan

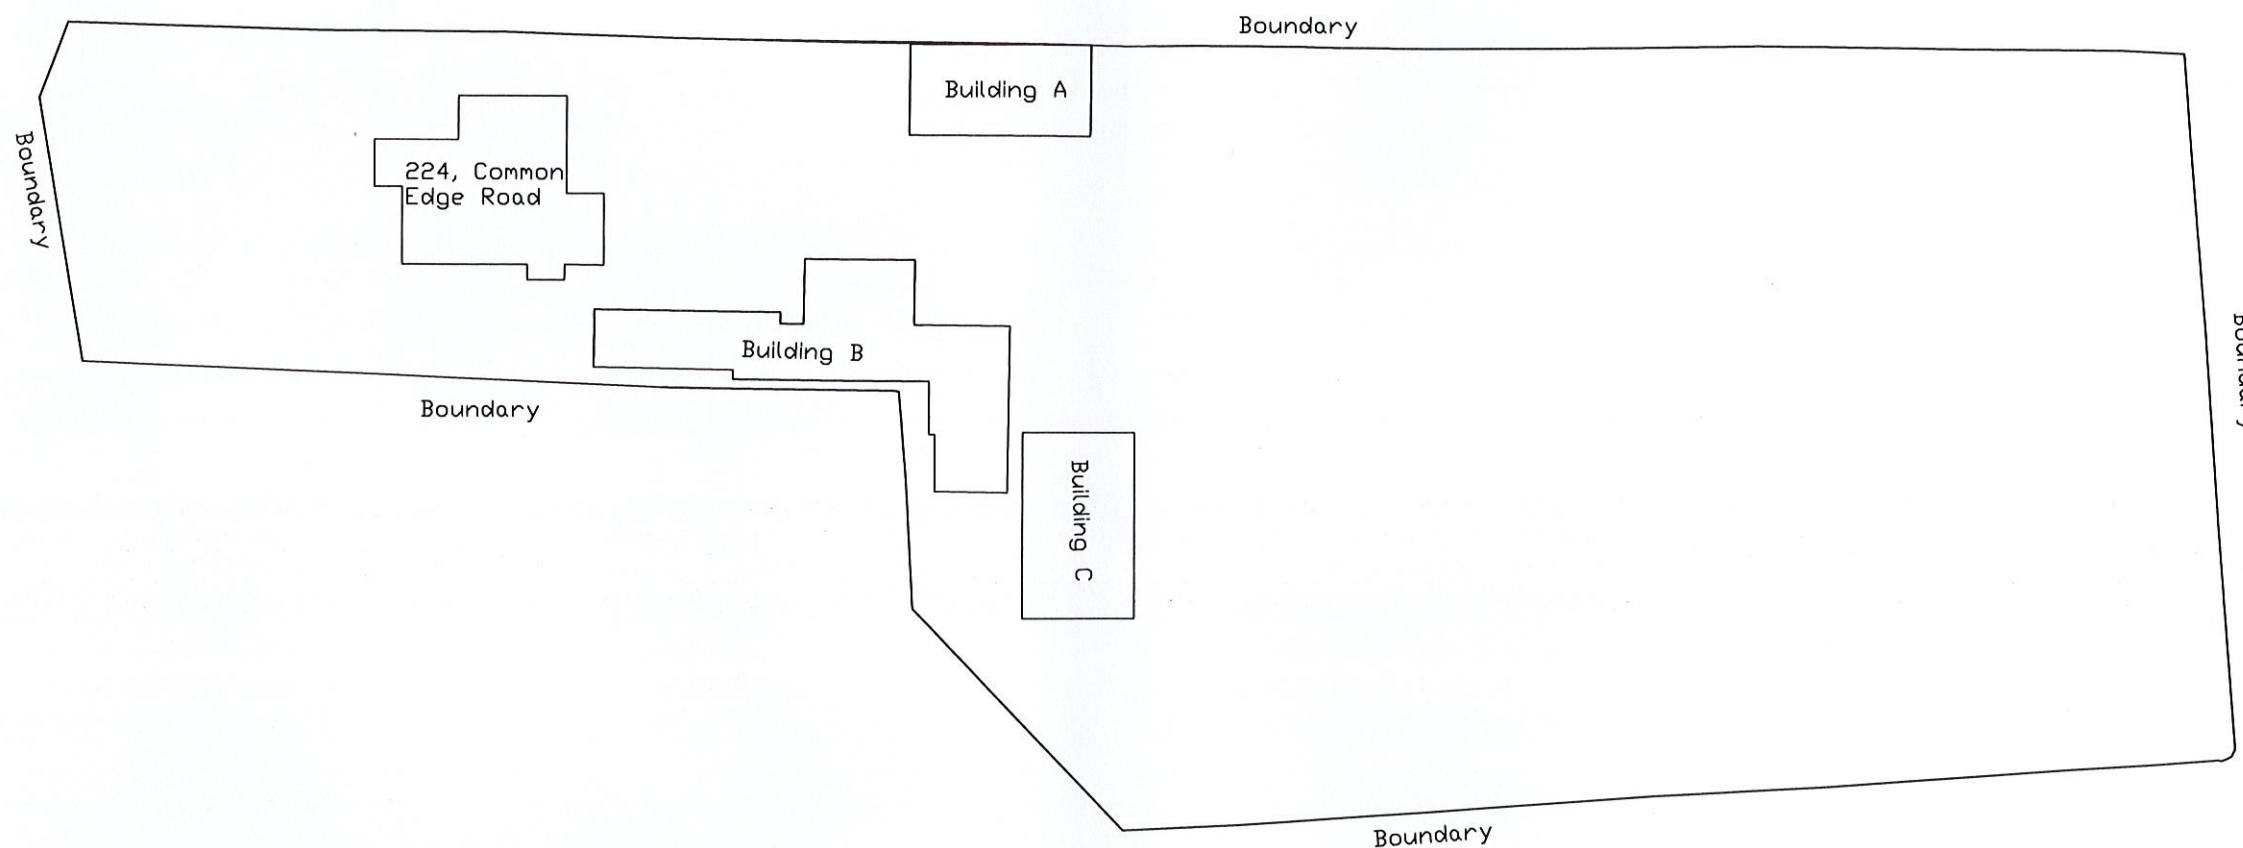

| | | | | |
|---|------|-------------------|------------|----------|
| | | | | |
| No. | DATE | AMENDMENT DETAILS | CHECKED BY | DRAWN BY |
| REVISIONS | | | | |
| | | P J L PLANS | | |
| | | | | |
| PROJECT TITLE | | | | |
| Outbuildings at 224, Common Edge Road, Blackpool | | | | |
| DRAWING TITLE | | | | |
| Existing Elevations, Floor Plans and Site Plans ISSUE FOR PLANNING | | | | |
| DRAWN BY | | PROJECT No. | | |
| P. Lewis | | 3012 | | |
| CHECKED BY | | DRAWING No. | | |
| P J L | | 6 | | |
| DATE | | REVISION : | | |
| 01/05/21 | | 0 | | |
| SCALE @ A3 | | SHEET No. | | |
| 1:500 @A3 | | | | |
| CLIENT No. | | | | |
| Mr Goodier | | | | |