
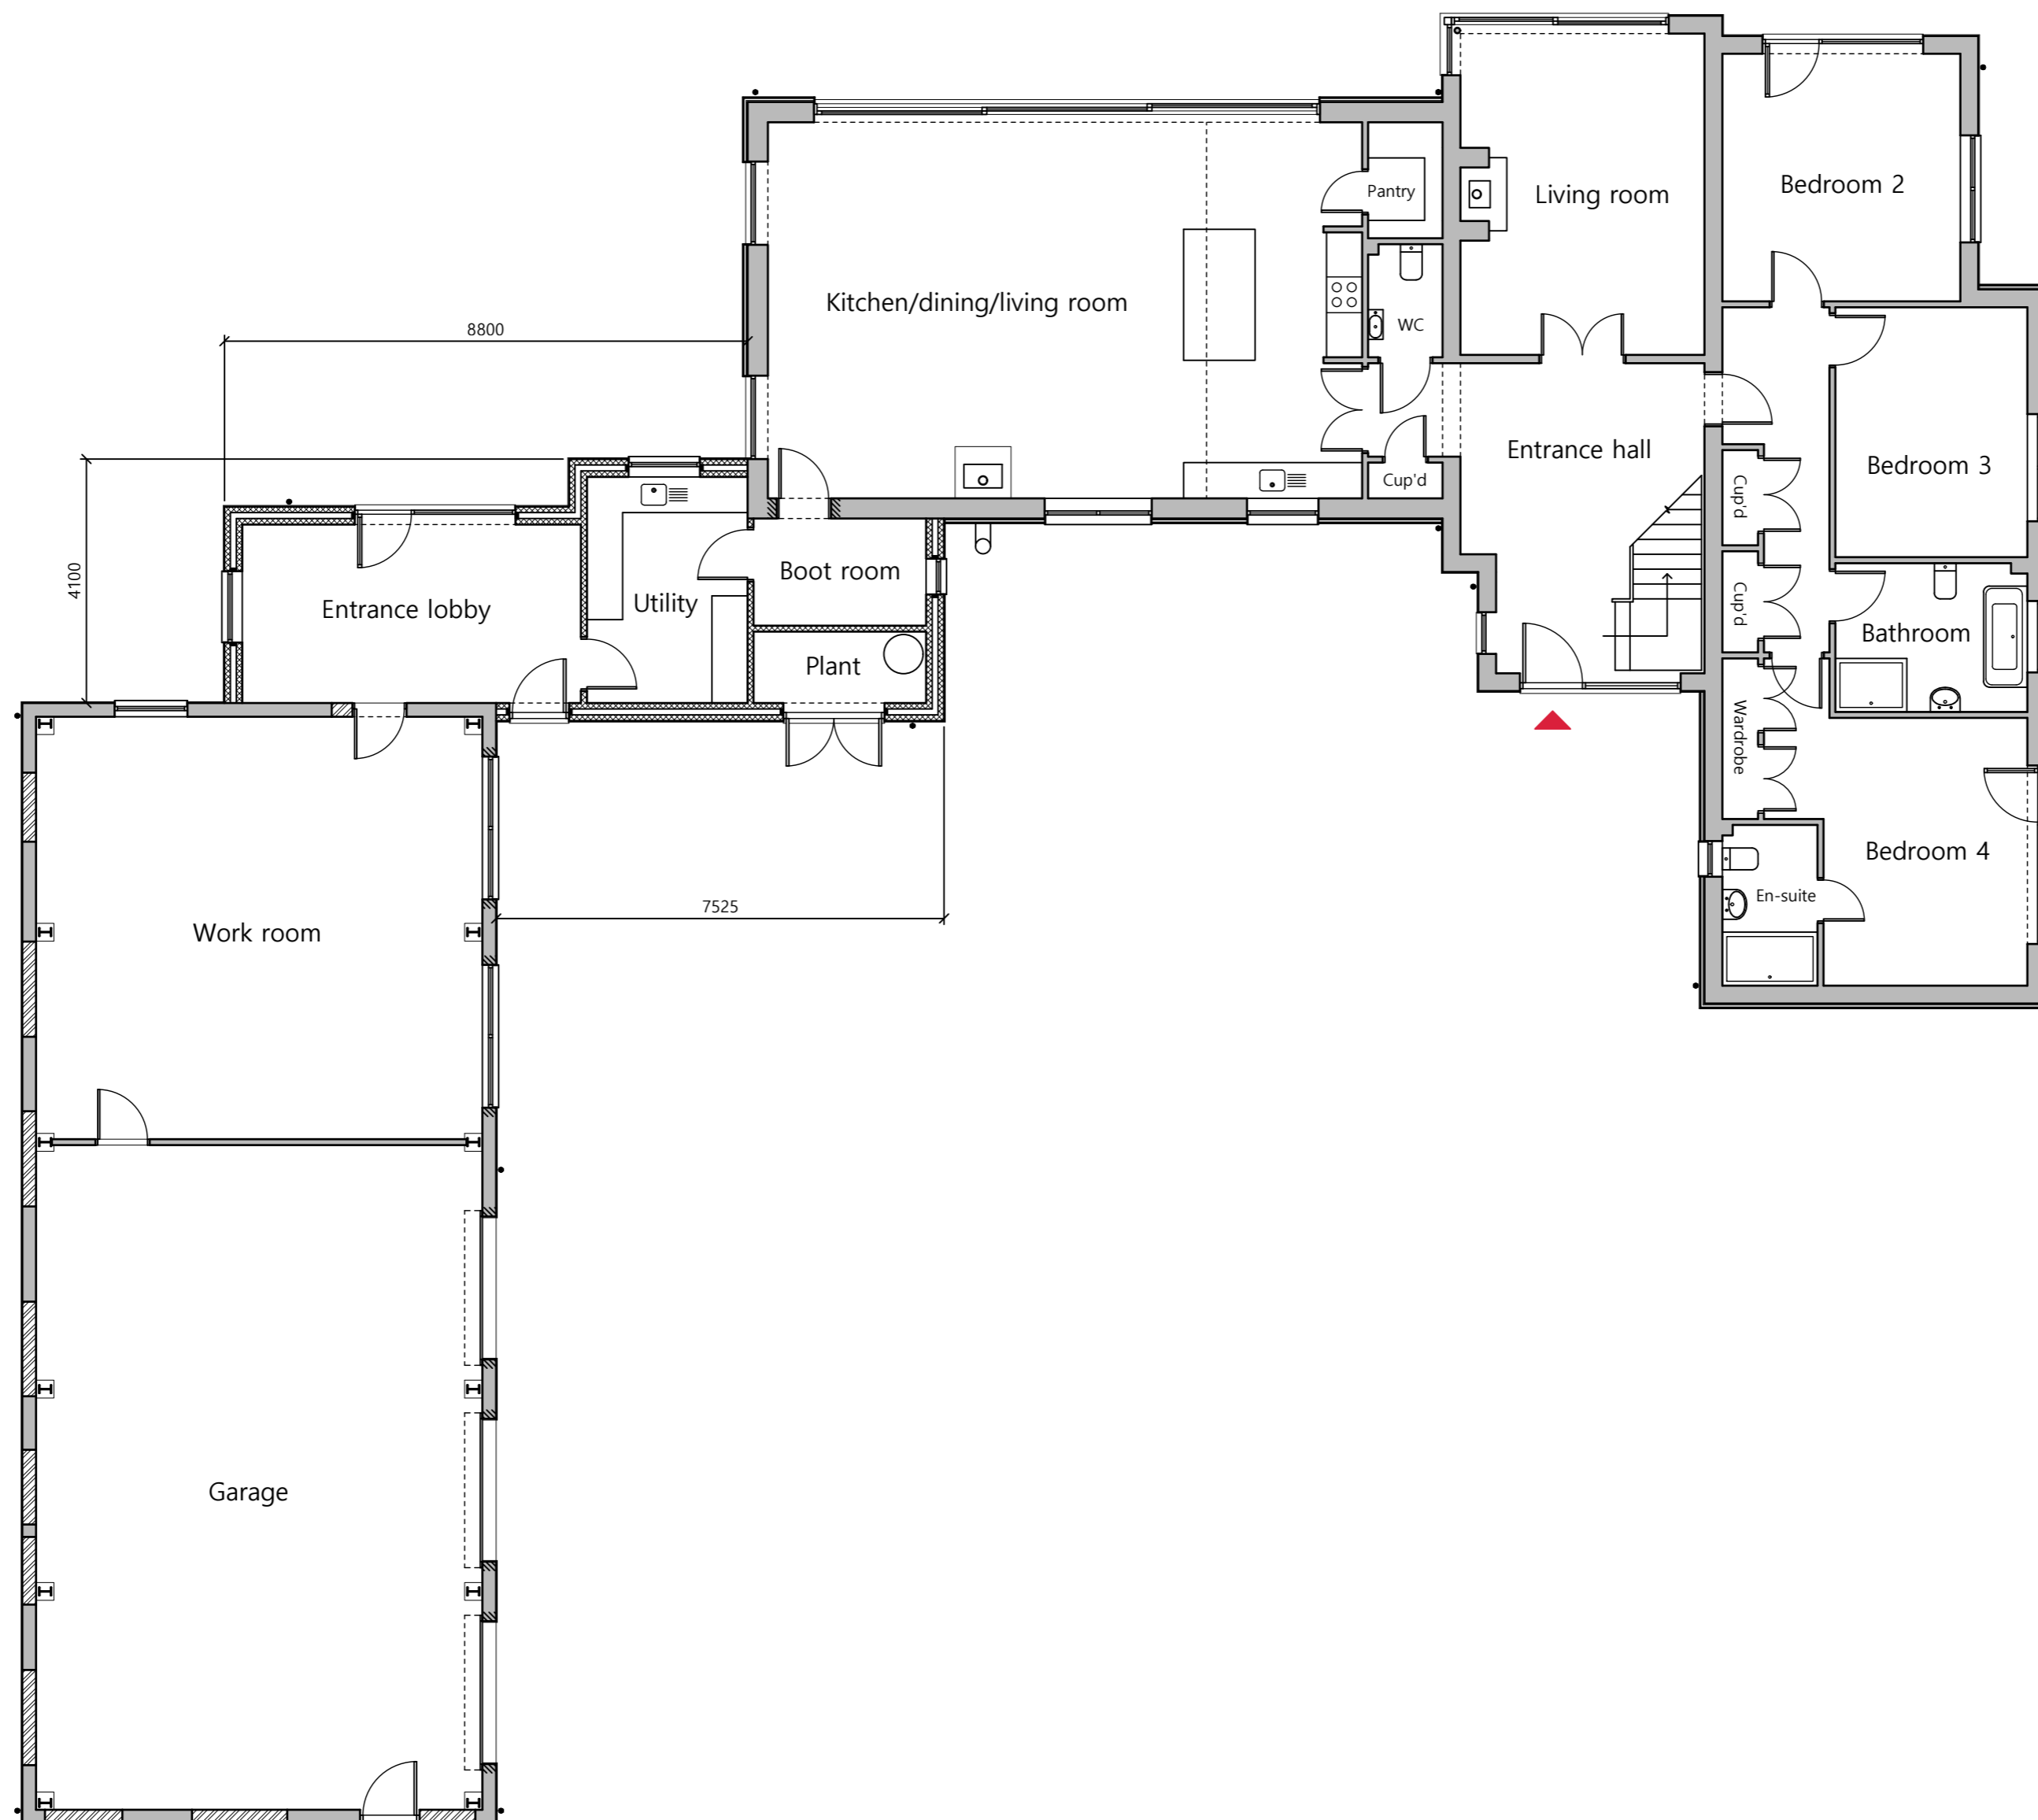


Scale 1:100 (Metres)

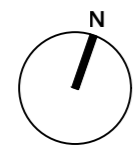

Ground floor plan 1:100

Client: Mr Graham Paske	Scale: 1:100 (A2)
Project: Grange Farm, Drinkstone Road, Gedding	Date: February 2021
Drawing details: Planning - Proposed ground floor plan	Job number: 2020245
	Drawing number: 50