
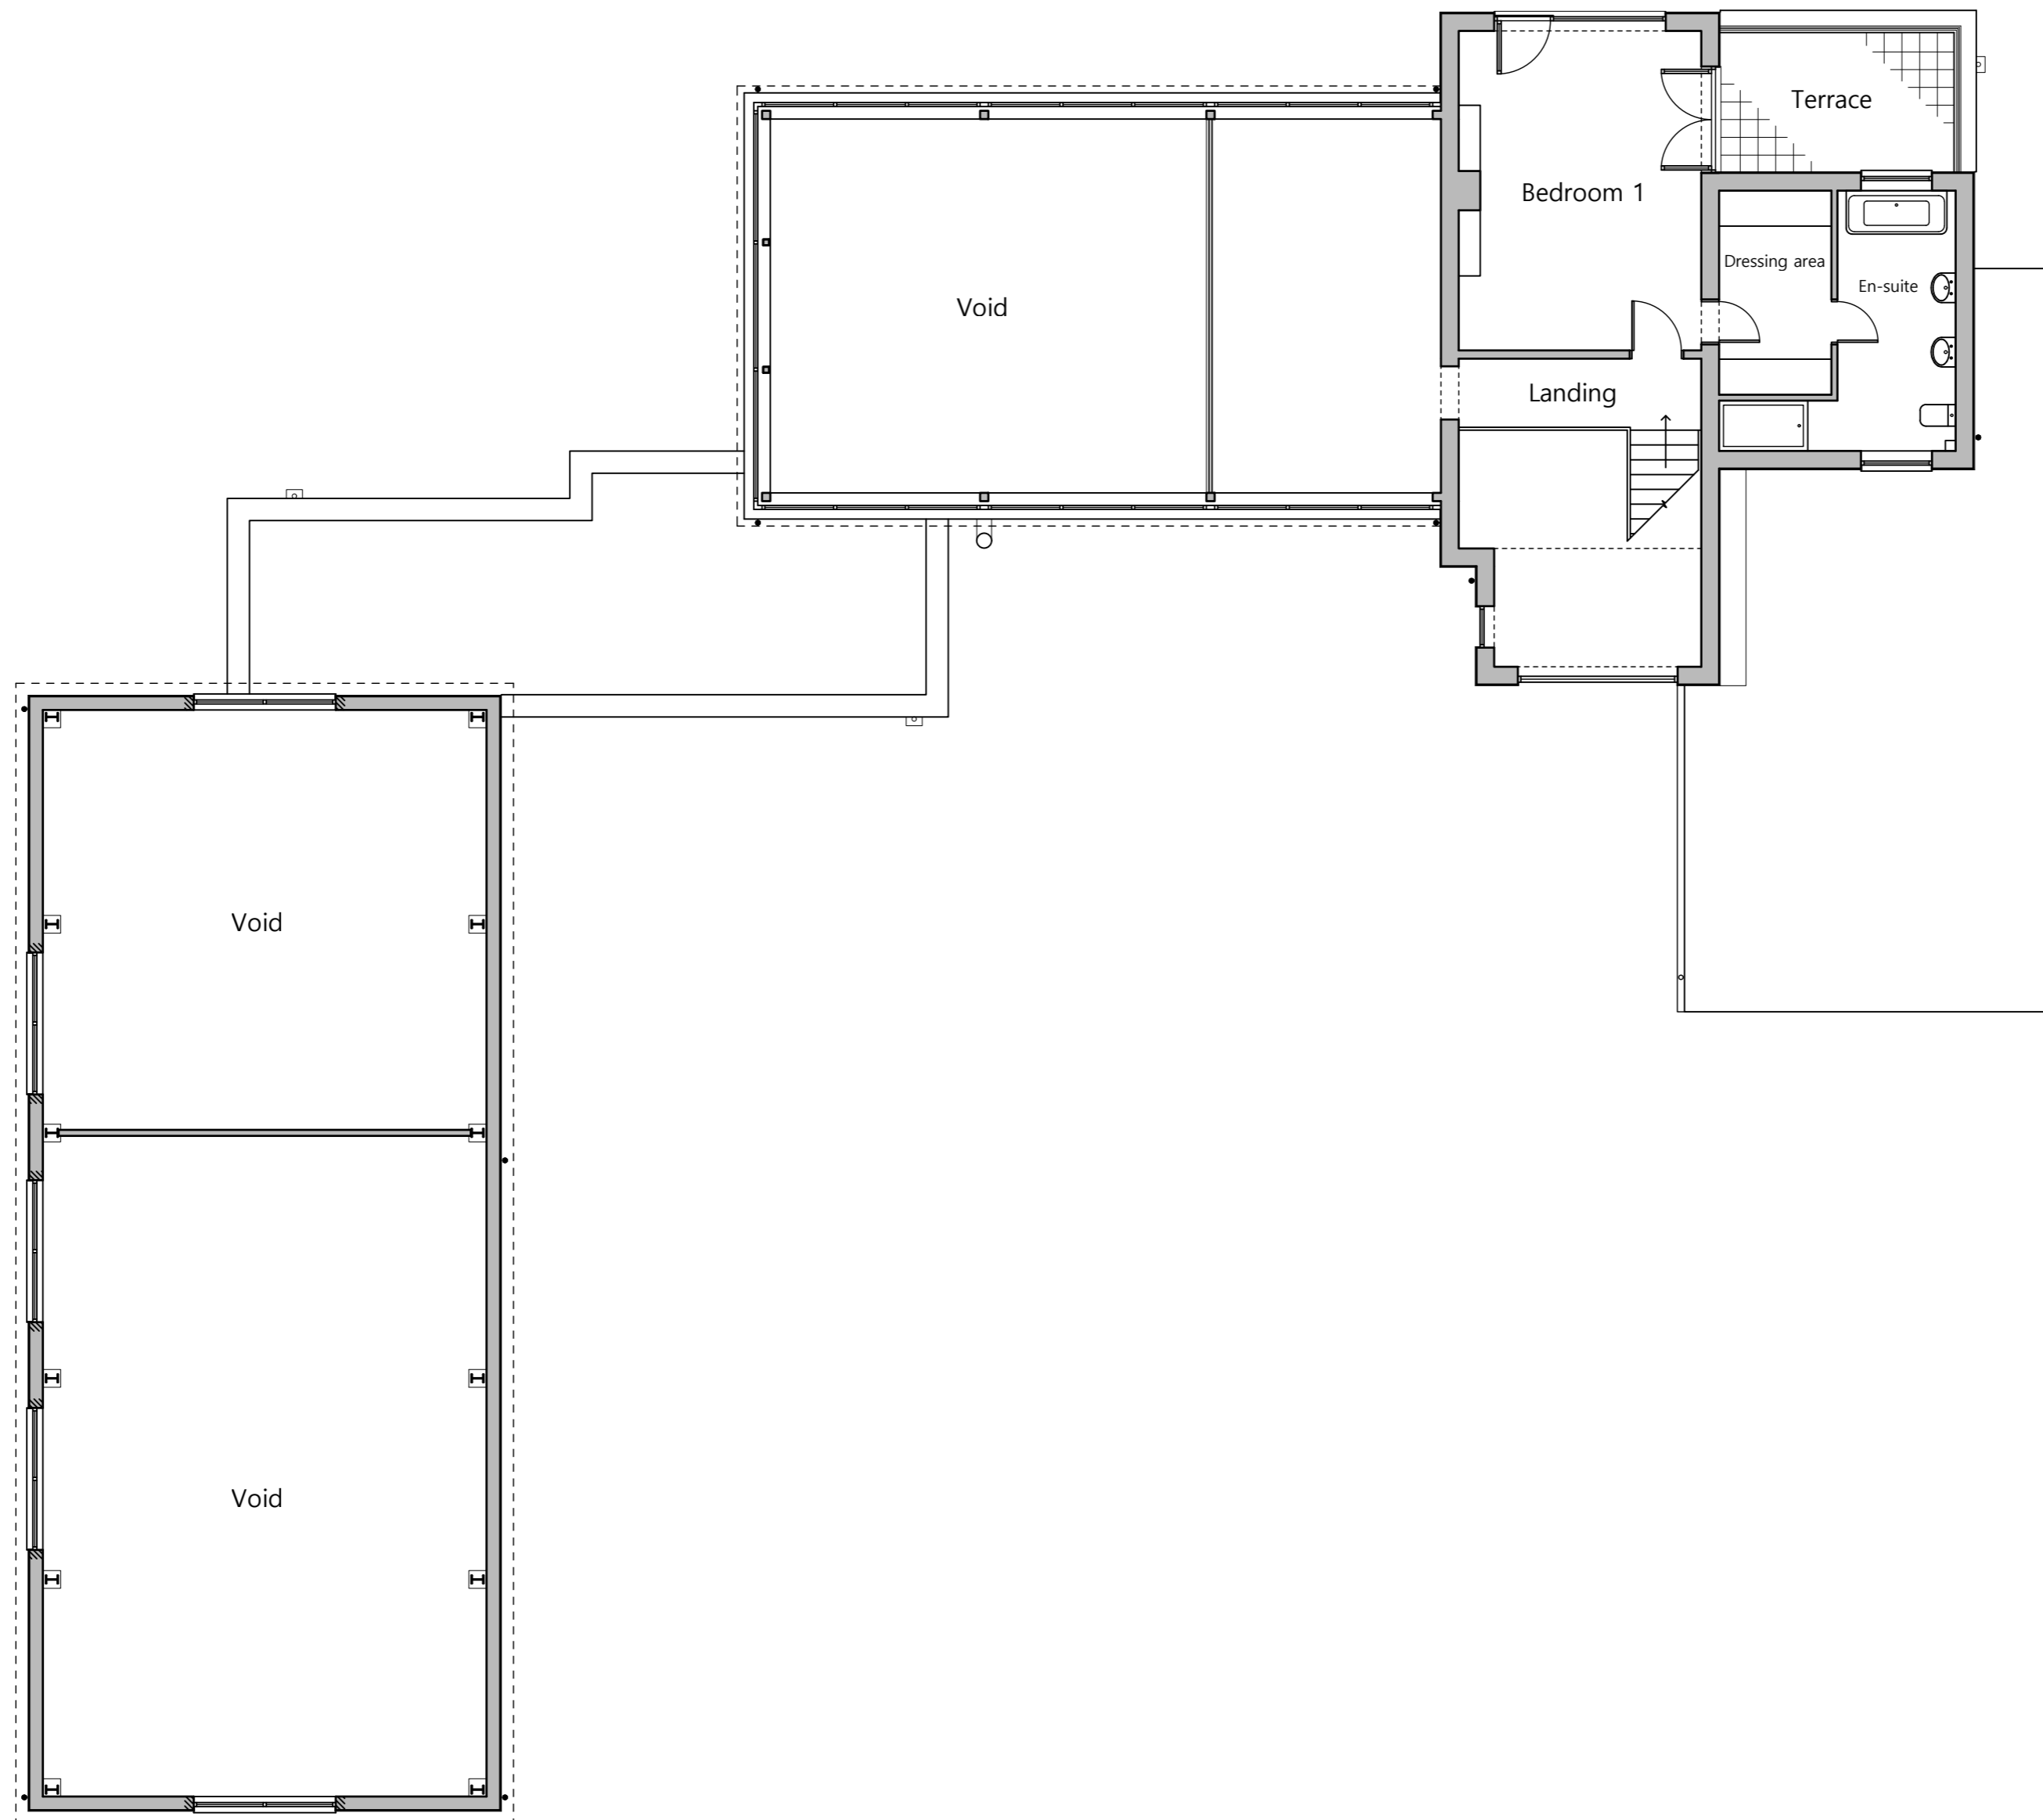


Scale 1:100 (Metres)

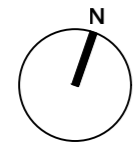

First floor plan 1:100

(Roof plan shown dashed)

Client: Mr Graham Paske	Scale: 1:100 (A2)
Project: Grange Farm, Drinkstone Road, Gedding	Date: February 2021
Drawing details: Planning - Proposed first floor plan	Job number: 2020245
	Drawing number: 51

