


7 Stithians Row
Four Lanes
Redruth
TR16 6LG

Scale 1:50 at A3
PA21/03922-06

Proposed North East Elevation (annotated)

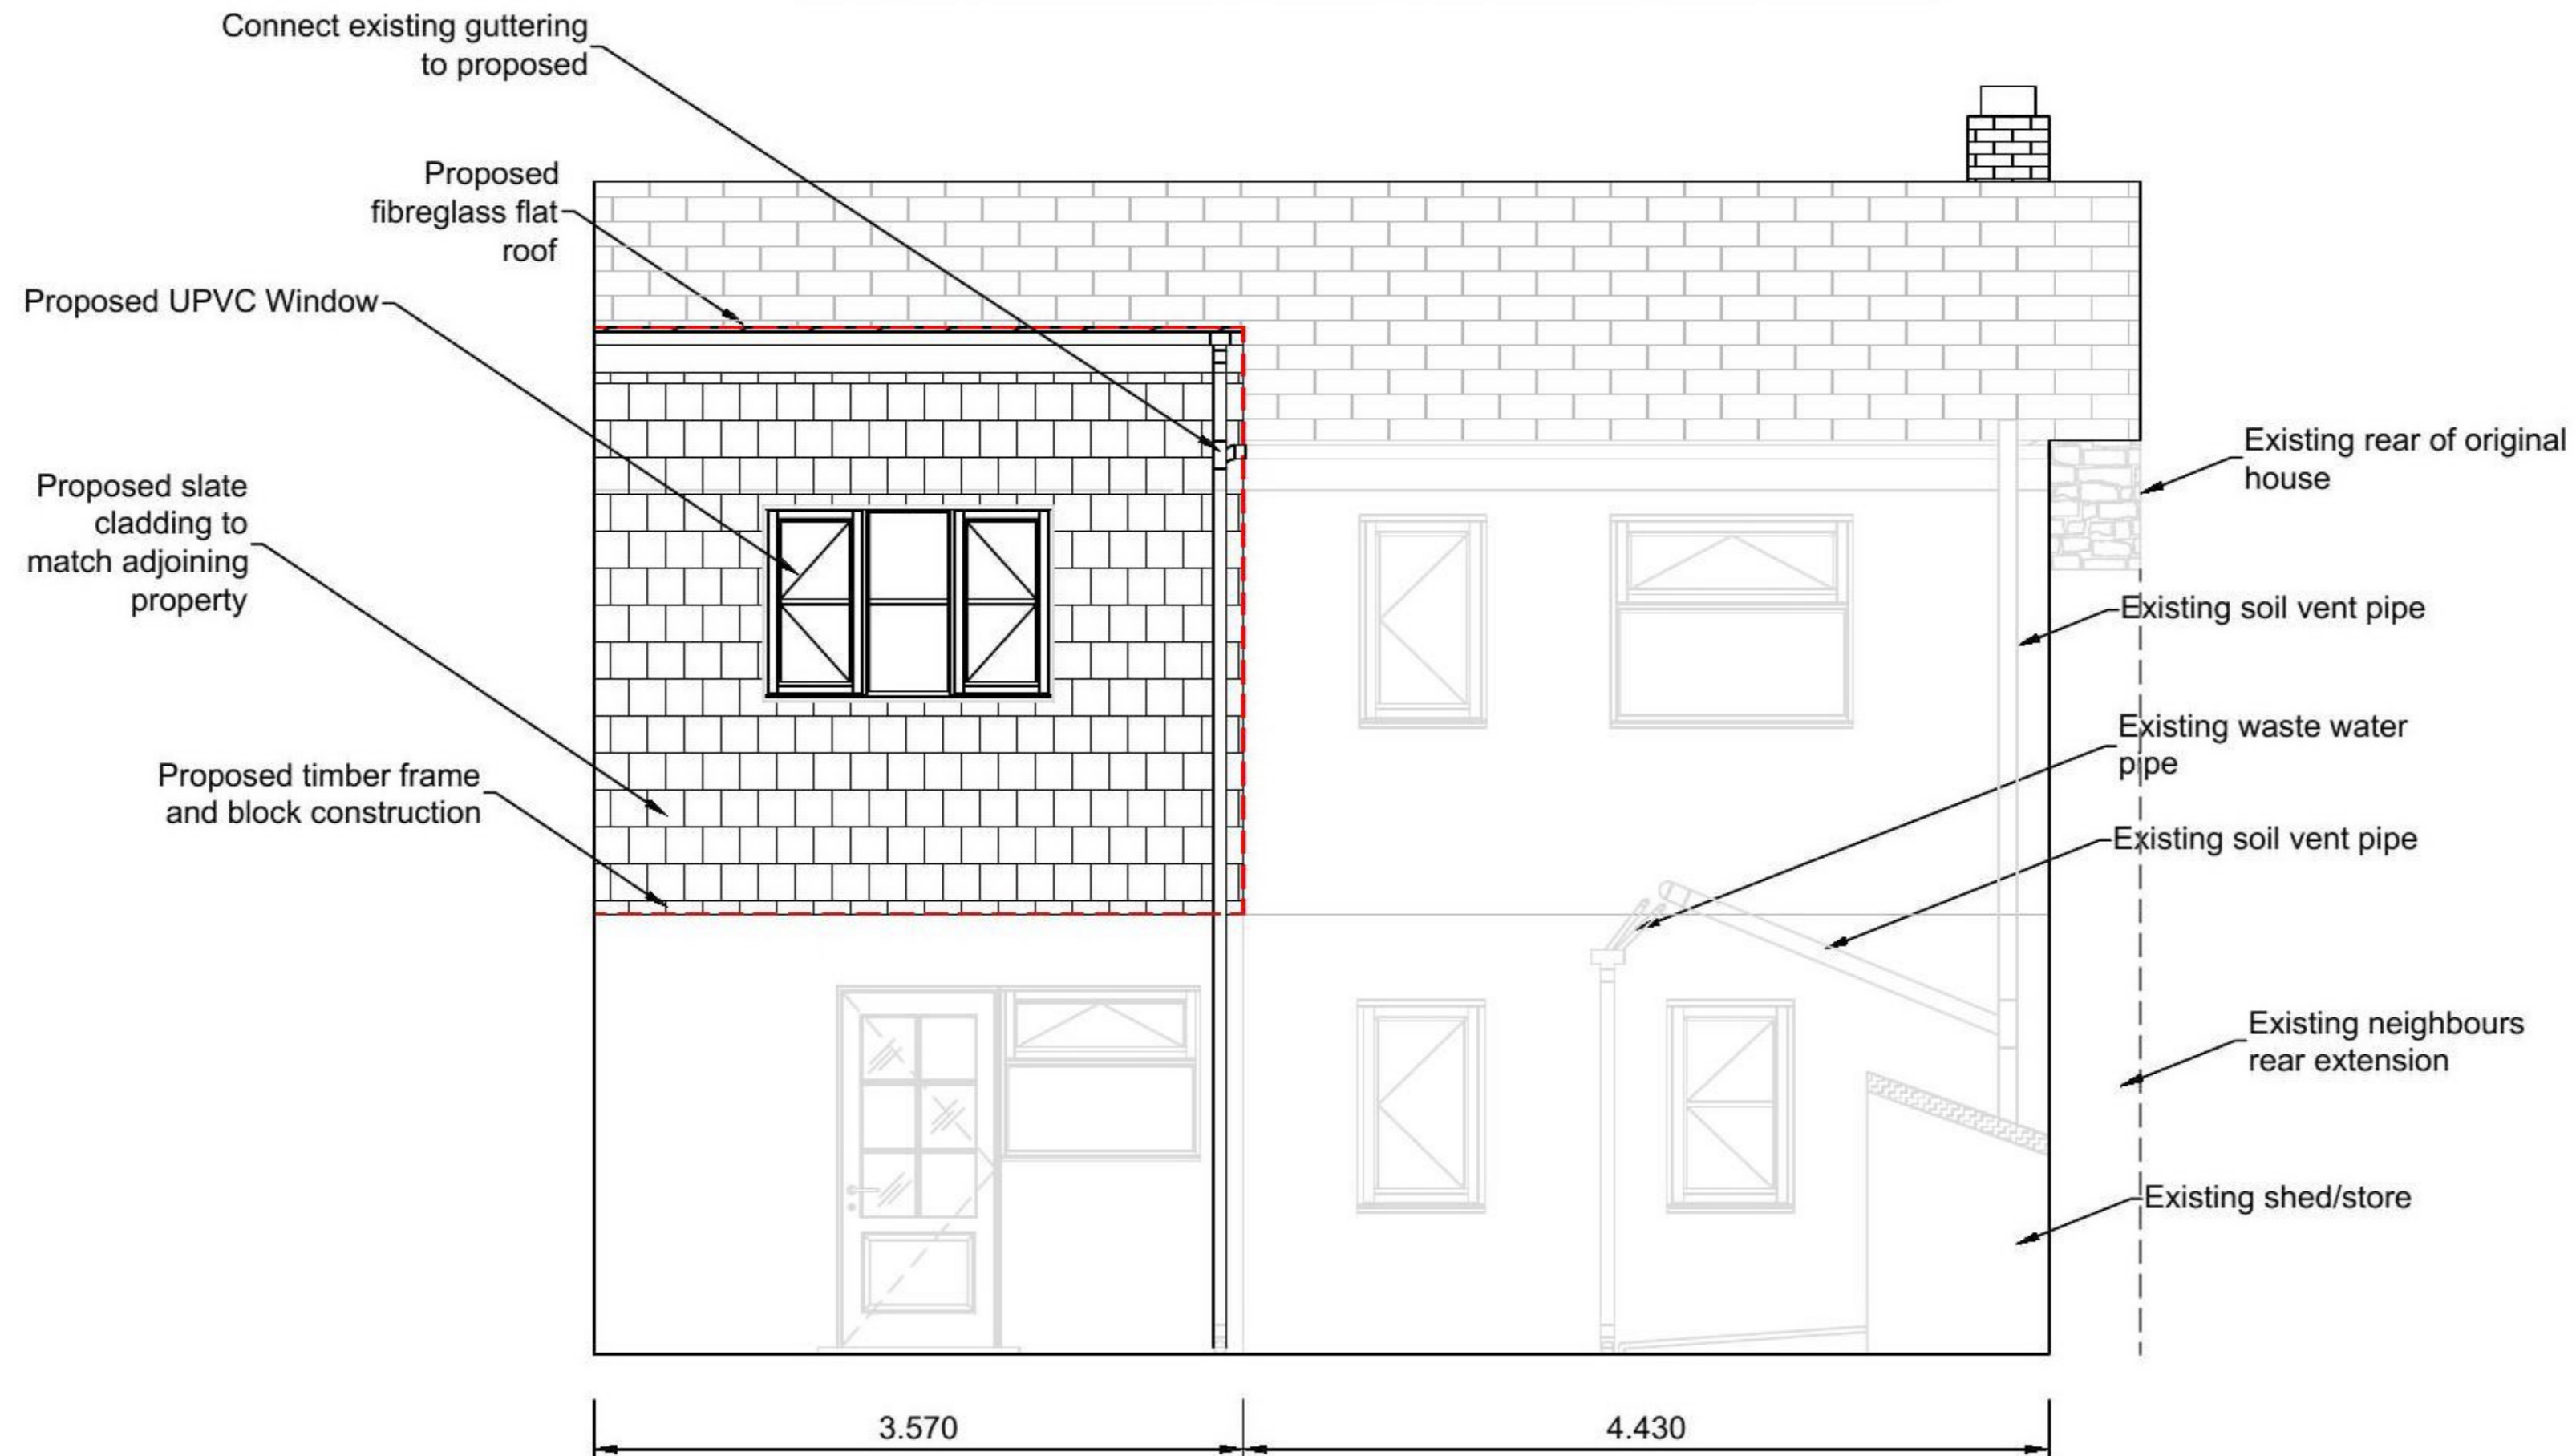

Notes:

1. All dimensions are given in metres unless otherwise specified.
2. Hatch patterns are indicative only. Please refer to accompanying documentation for details of finishes and materials.
3. Drawings shall be read at A3 size.