


7 Stithians Row  
Four Lanes  
Redruth  
TR16 6LG

Notes:

1. All dimensions are given in metres unless otherwise specified.
2. Hatch patterns are indicative only. Please refer to accompanying documentation for details of finishes and materials.
3. Drawings shall be read at A3 size.

PA21/03922-05

Existing Plan

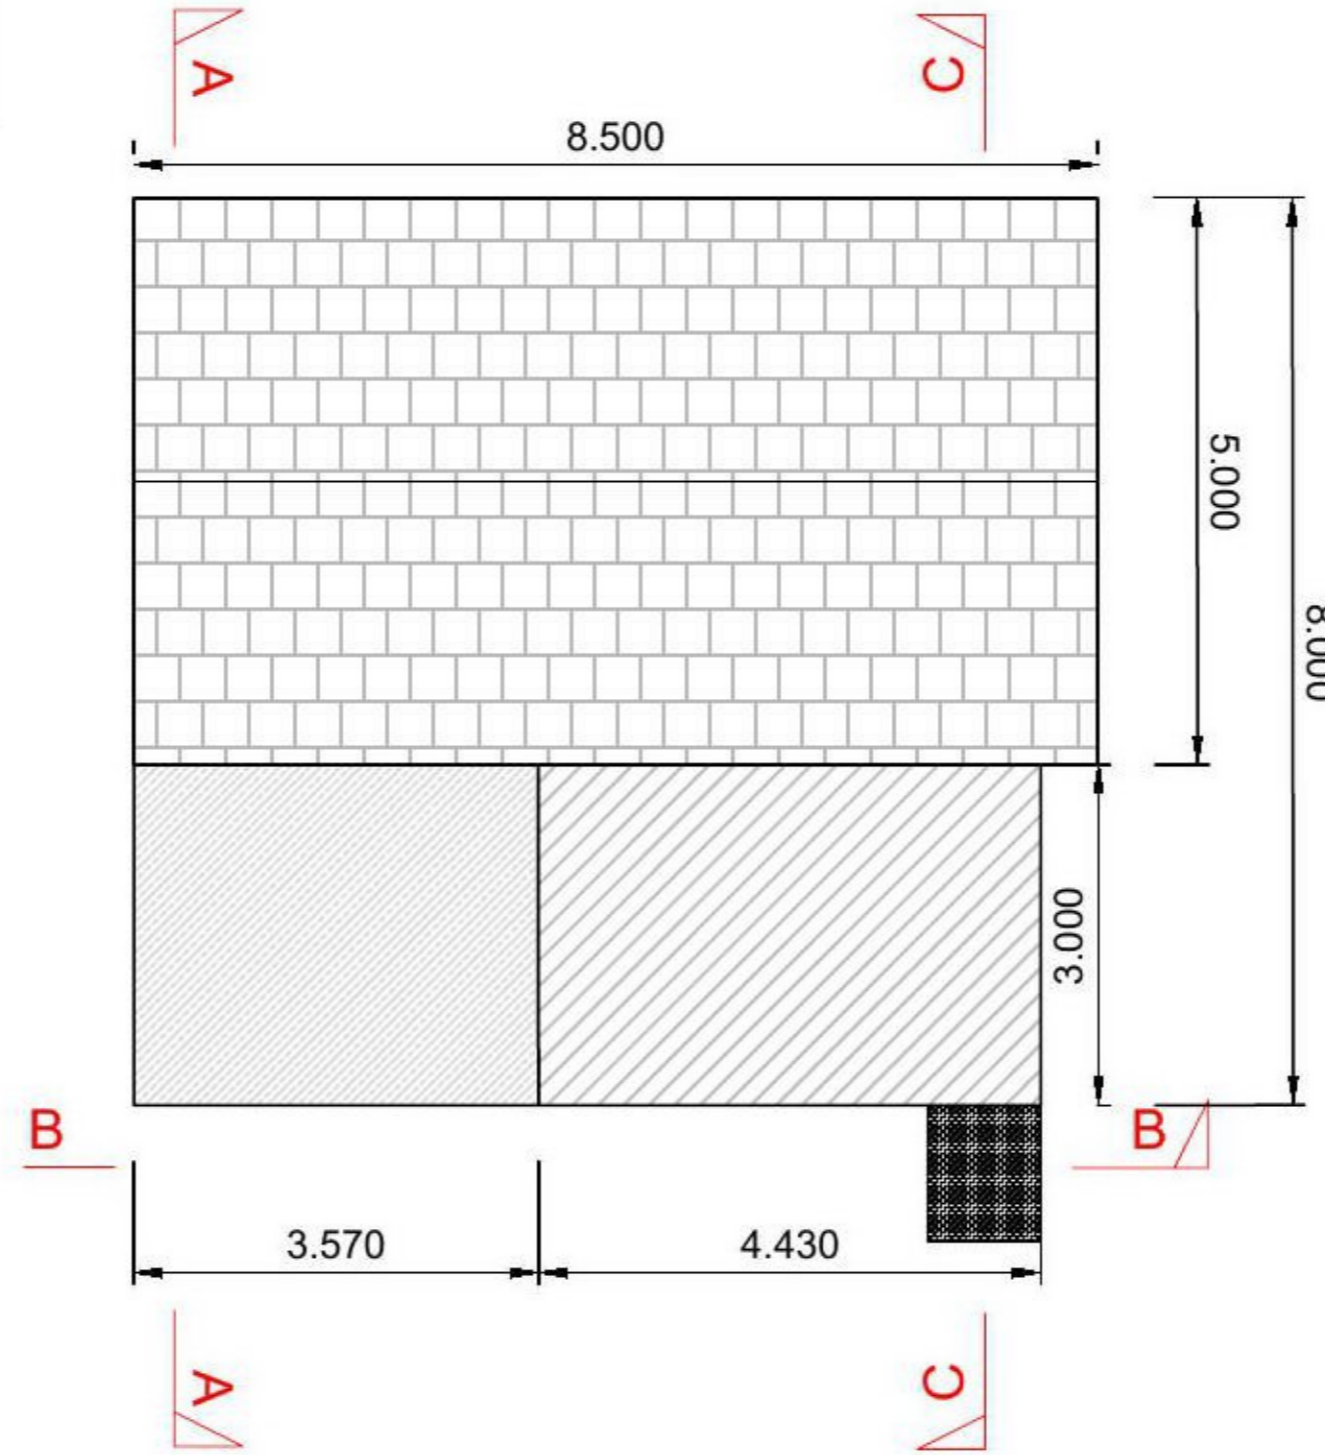


Scale 1:100 at A3

1st Floor - Existing Floor Plan



Existing South East Elevation A-A

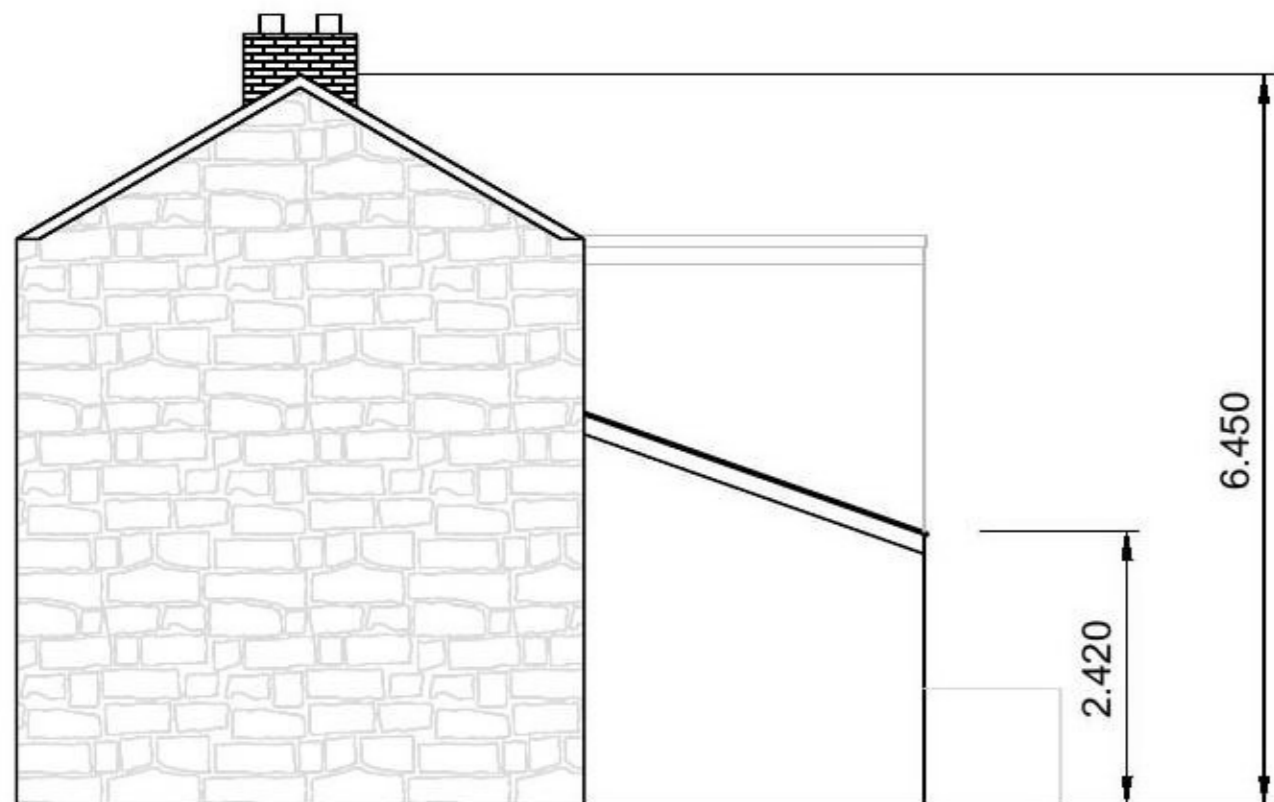

Existing North East Elevation B-B



Existing North West Elevation C-C

