


**7 Stithians Row  
Four Lanes  
Redruth  
TR16 6LG**

**Scale 1:50 at A3**

Notes:

1. All dimensions are given in metres unless otherwise specified.
2. Hatch patterns are indicative only. Please refer to accompanying documentation for details of finishes and materials.
3. Drawings shall be read at A3 size.

Existing North West Elevation C-C

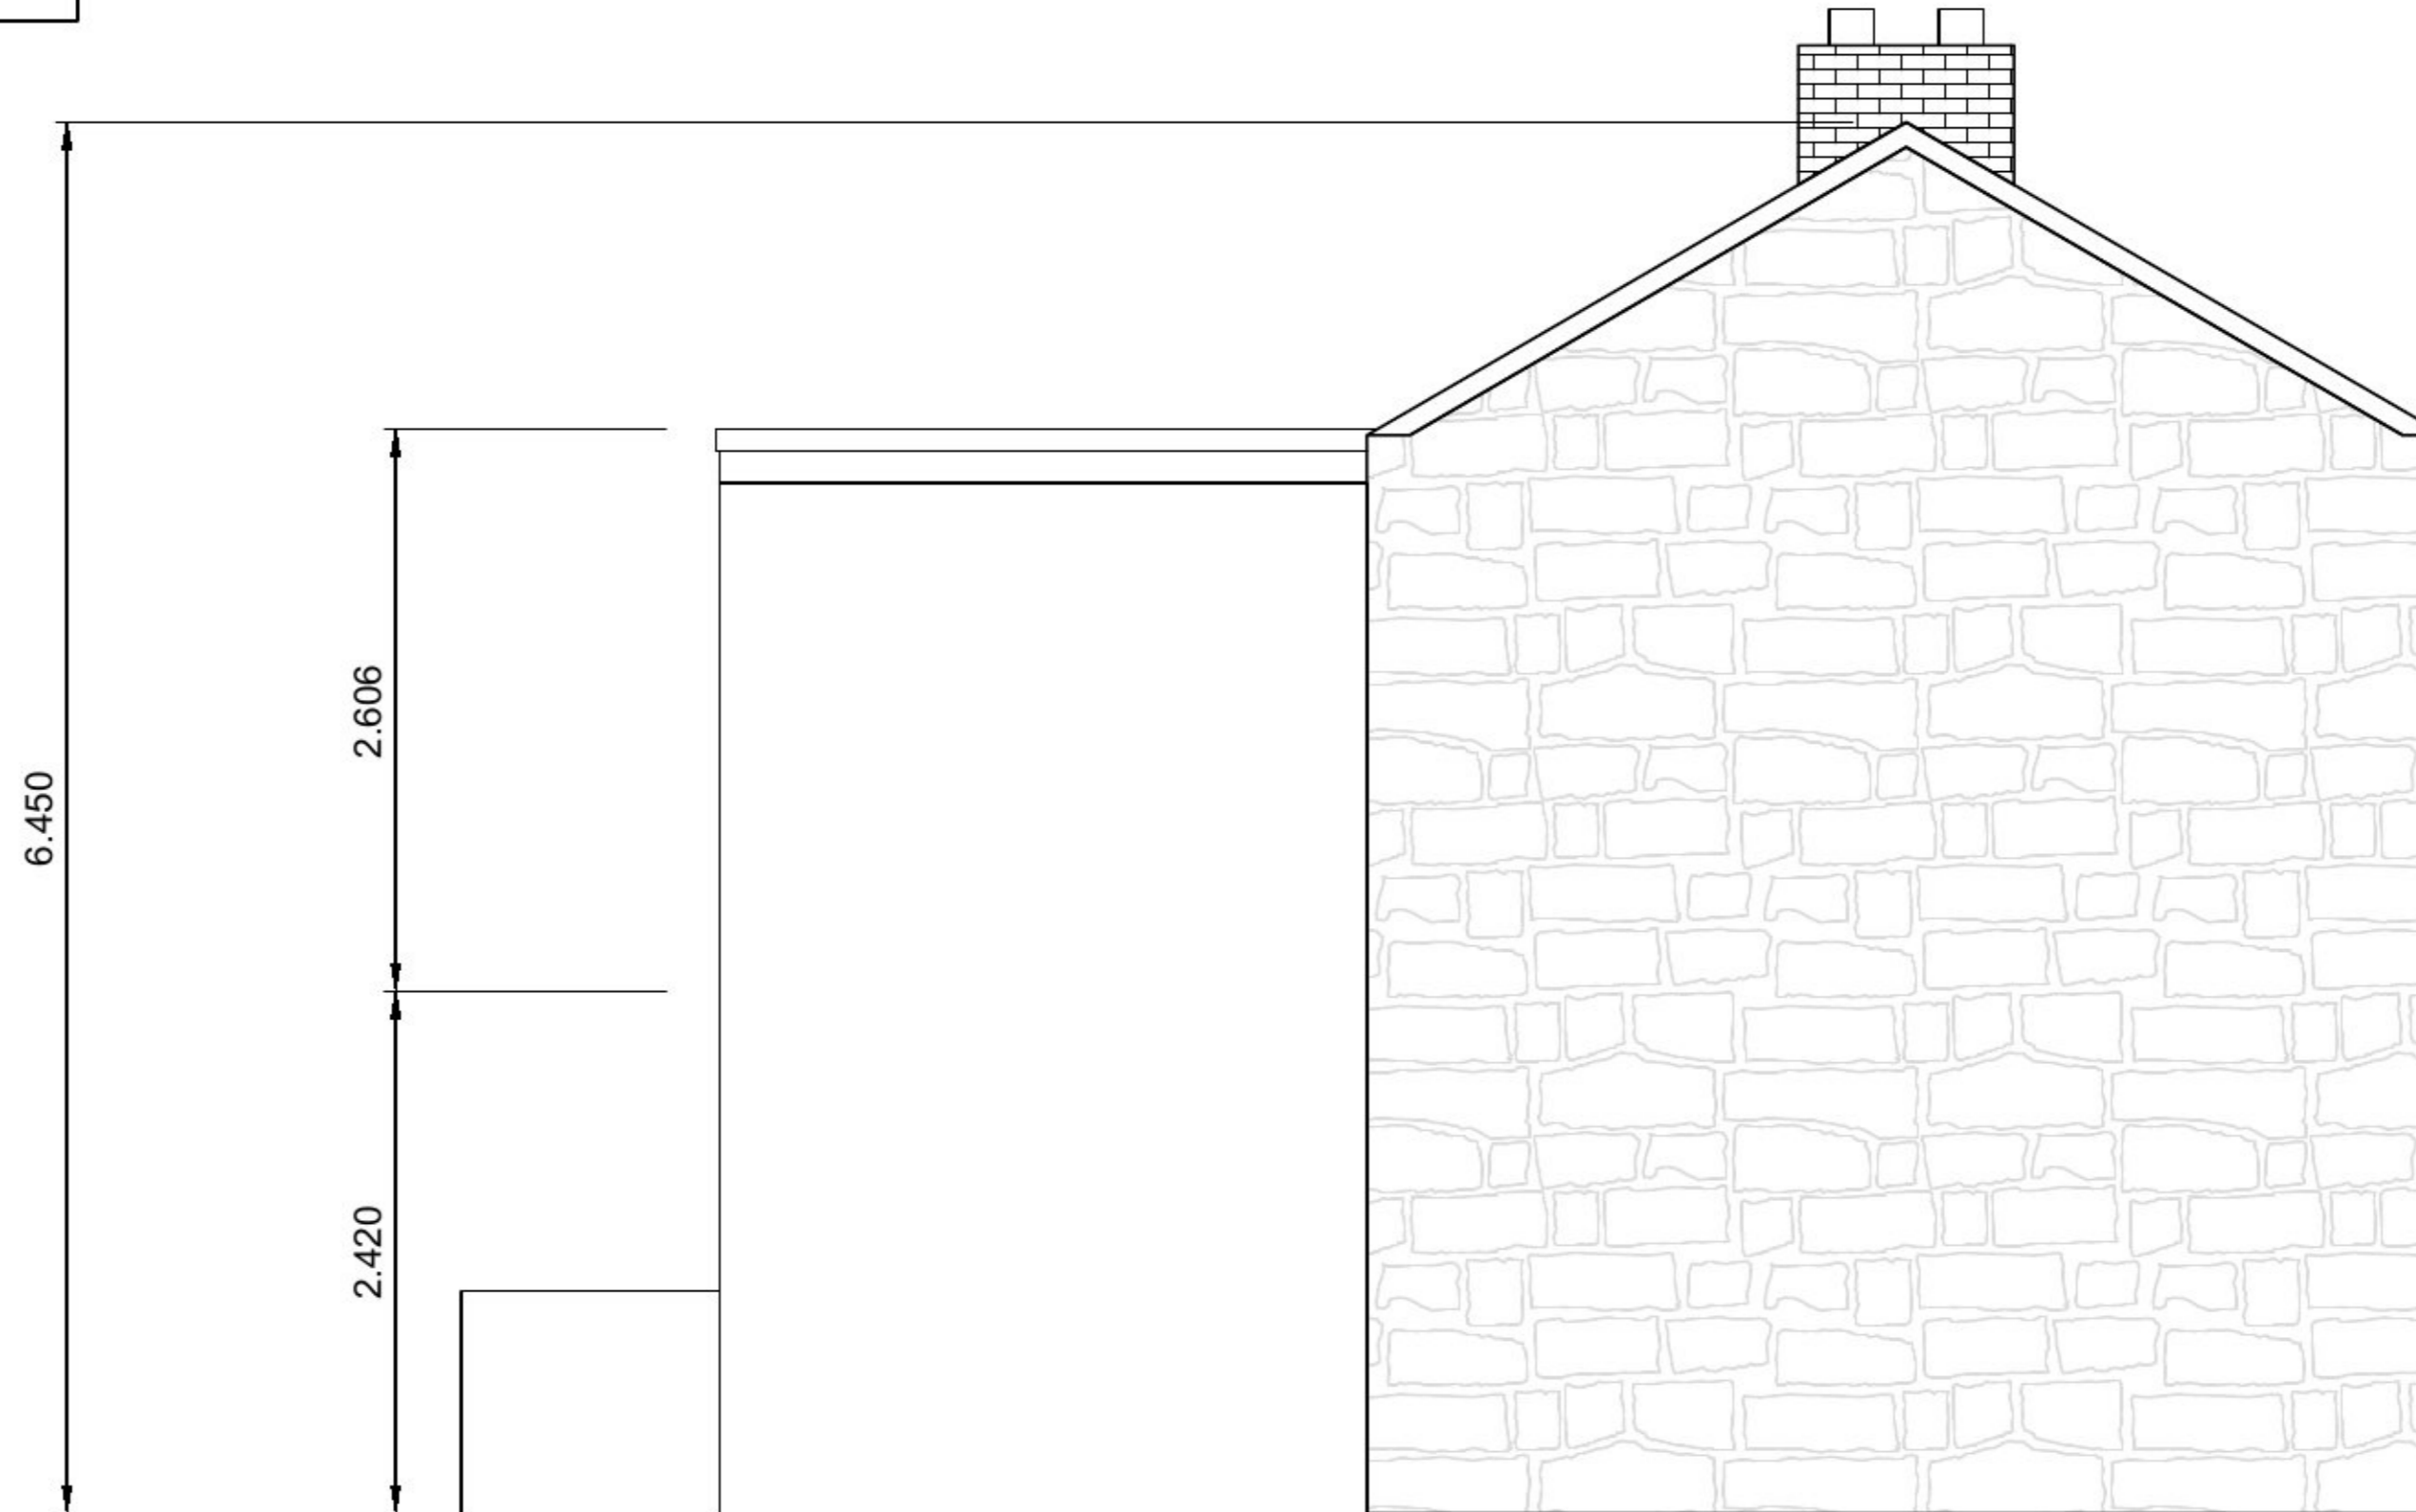

**PA21/03922-04**