

**7 Stithians Row  
Four Lanes  
Redruth  
TR16 6LG**



**Notes:**

1. All dimensions are given in metres unless otherwise specified.
2. Hatch patterns are indicative only. Please refer to accompanying documentation for details of finishes and materials.
3. Drawings shall be read at A3 size.

**Proposed Plan**

**PA21/03922-10 Scale 1:100 at A3**


**Proposed North East Elevation (annotated)**

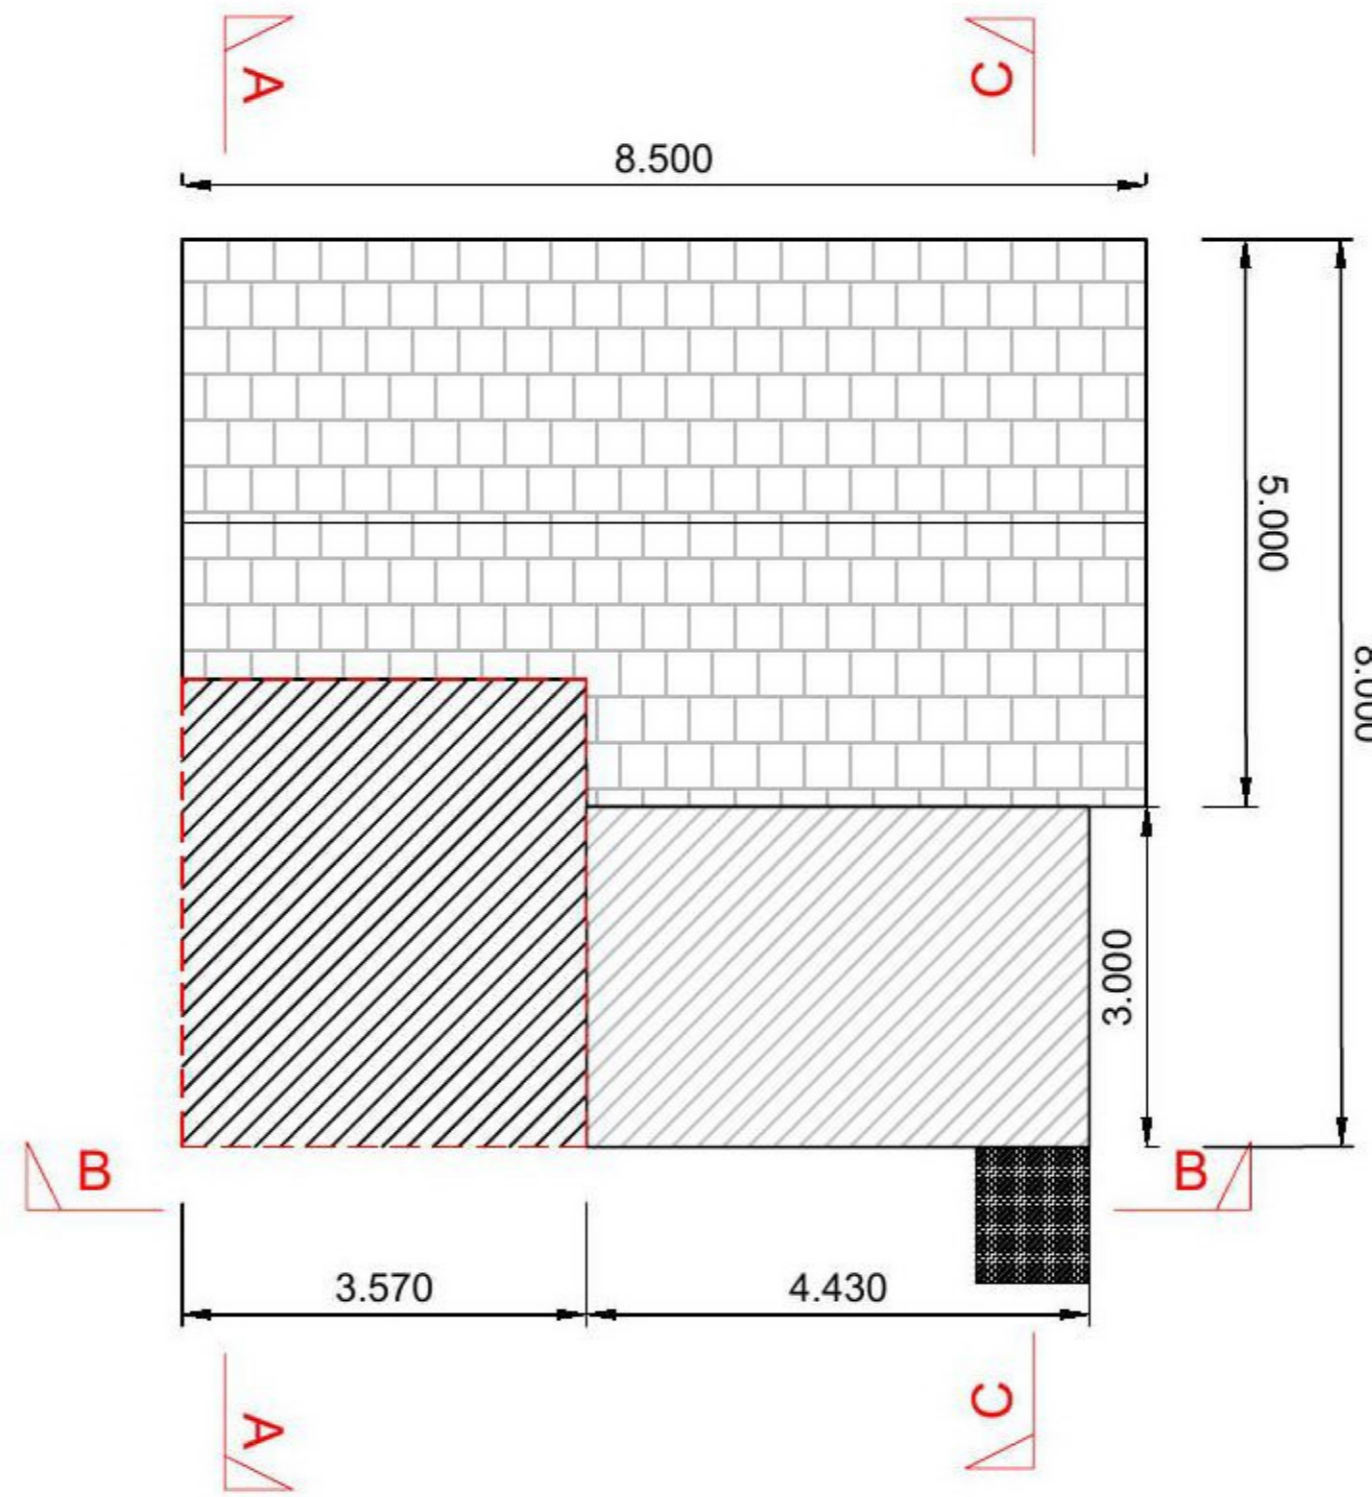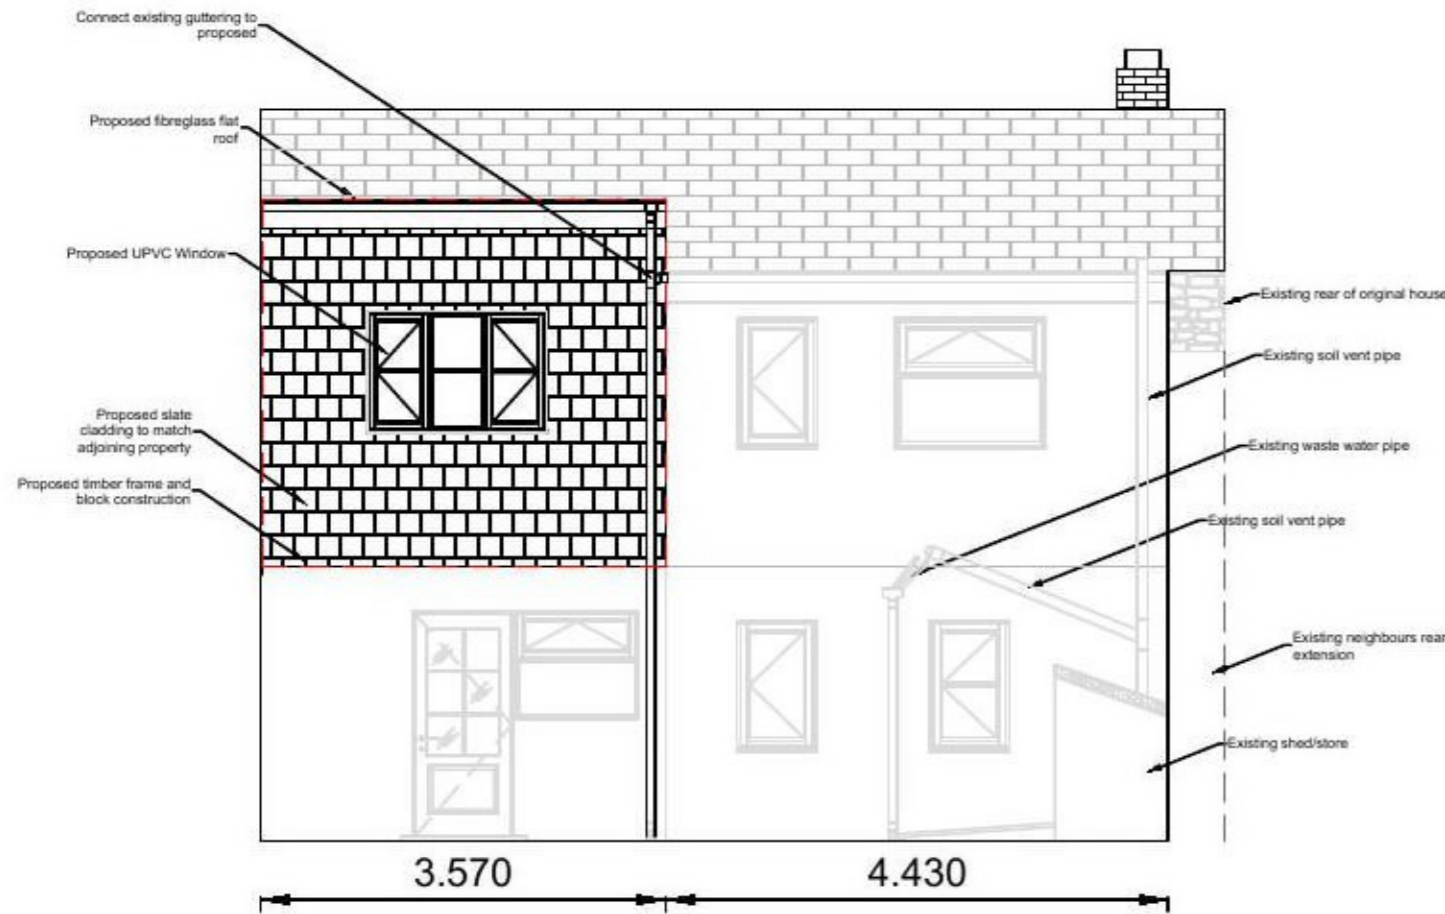

**1st Floor - Proposed Floor Plan**



**Proposed South East Elevation A-A**

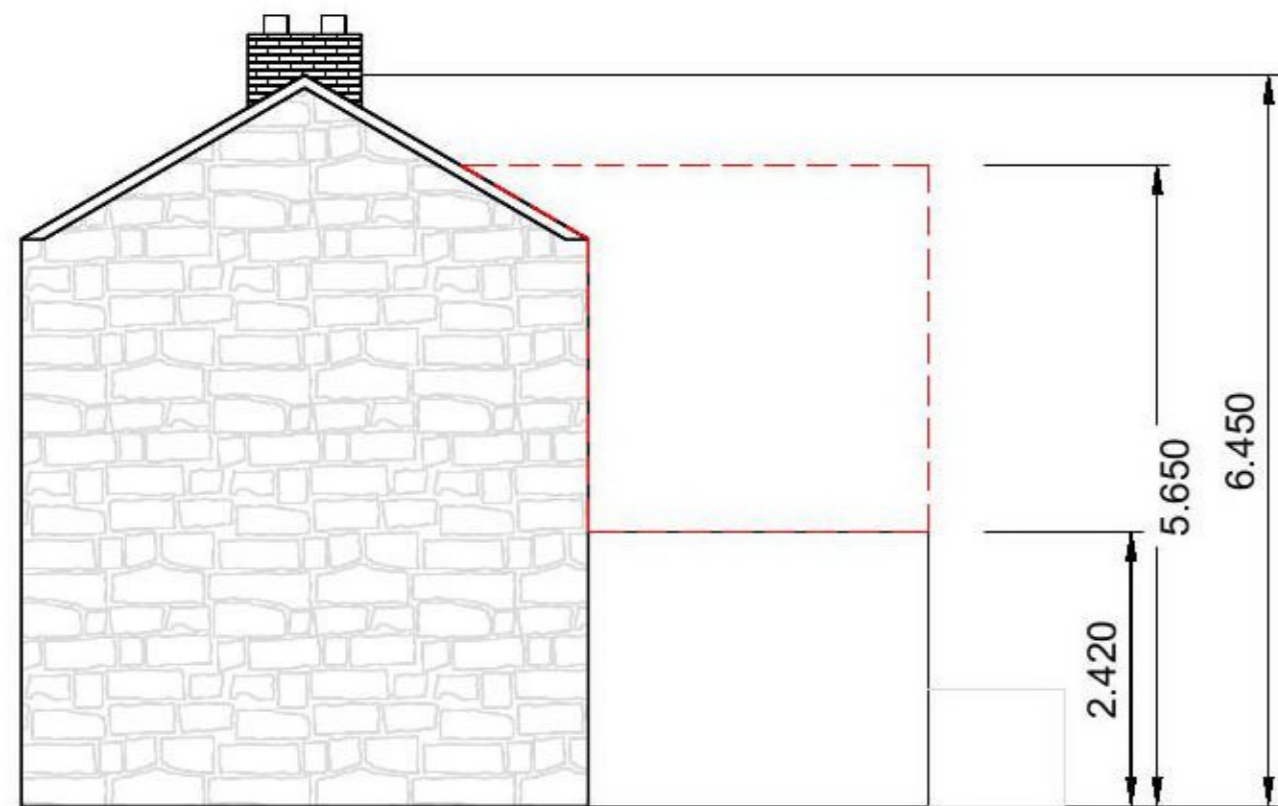

**Proposed North East Elevation B-B**



**Existing North West Elevation C-C**

