



**PROPOSED
ROOF PLAN**

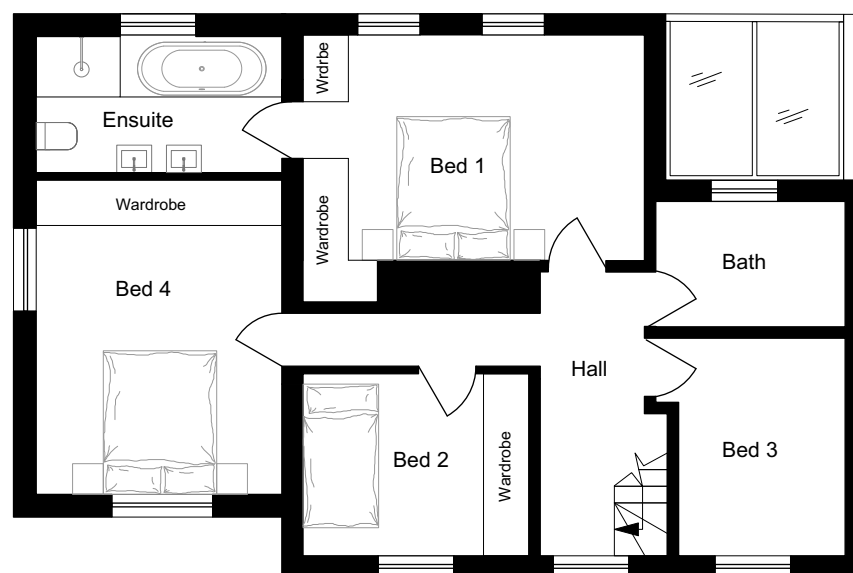

**PROPOSED
FIRST FLOOR PLAN**

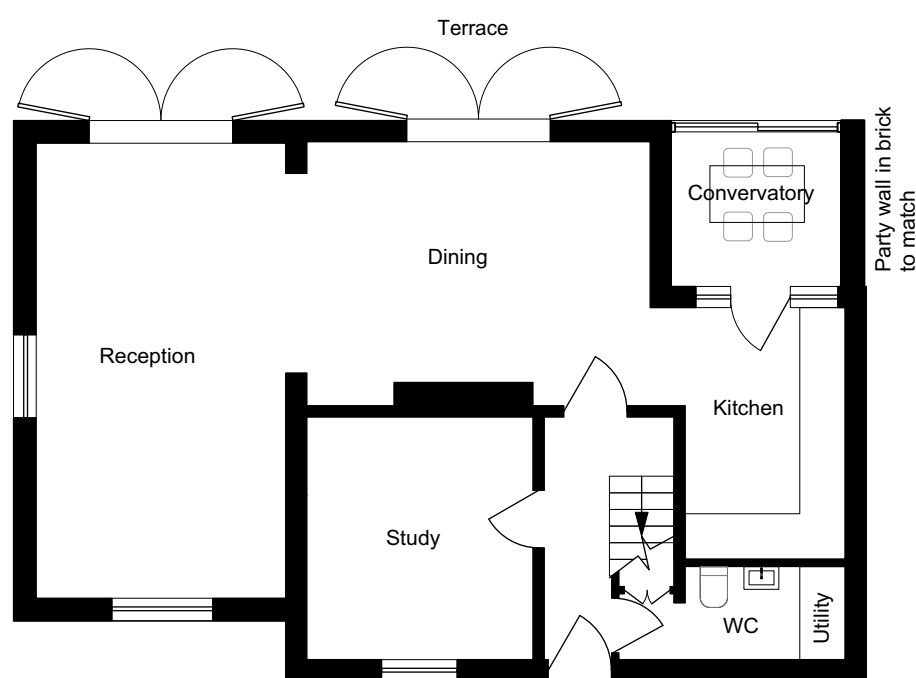

**PROPOSED
GROUND FLOOR PLAN**



1:100@A3



<p>FRANCIS PHILIPS ARCHITECTS RIBA # studio@francisphilips.co.uk</p>	Client Mr. & Mrs. J. HOLDING	Rev.	Revision Note:	Date:	By:	Project 4 Hawkslade Road	Drawn by	Date 01/10/20	Drawing No.	Revision
	Structural Engineer					Drawing Title PROPOSED Floor Plans	Scale 1:100 @ A3		301	
	Services Engineer					Job No.				
	Quantity Surveyor									