




**EXISTING
ROOF PLAN**




**EXISTING
FIRST FLOOR PLAN**

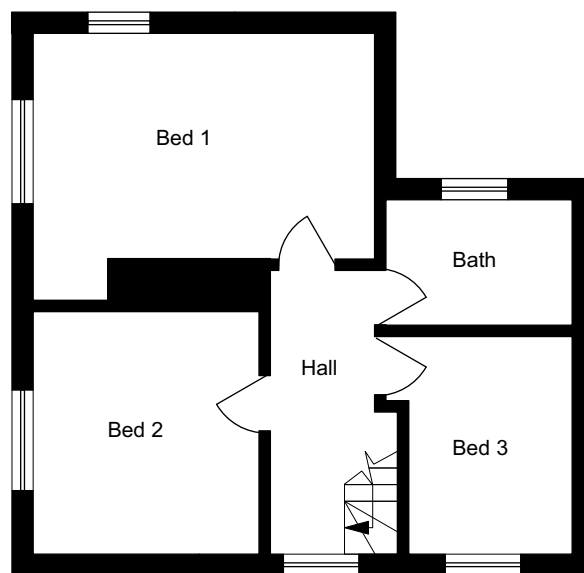

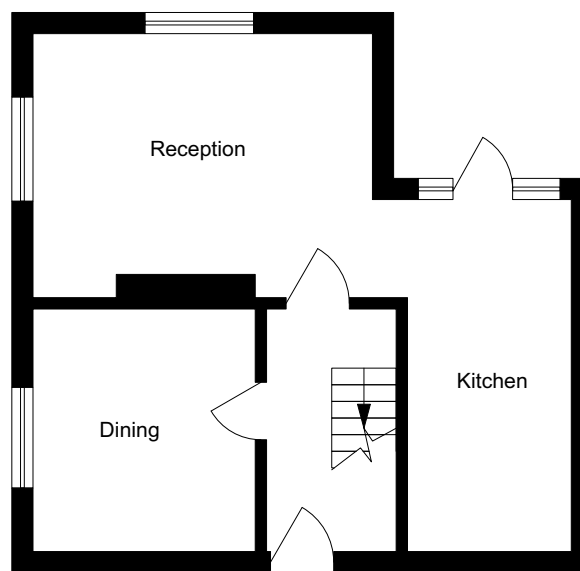

 **EXISTING
GROUND FLOOR PLAN**

 

1:100@A3



 FRANCIS PHILIPS ARCHITECTS RIBA  studio@francisphilips.co.uk	Client Mr. & Mrs. J. HOLDING	Rev:	Revision Note:	Date:	By:	Project 4 Hawkslade Road	Drawn by	Date 01/10/20	Drawing No.	Revision
	Structural Engineer					Drawing Title EXISTING Floor Plans	Scale 1:100 @ A3		101	
	Services Engineer					Job No.				
	Quantity Surveyor									