



SECTION AA
SHOWING SECTION THROUGH
CONSERVATORY

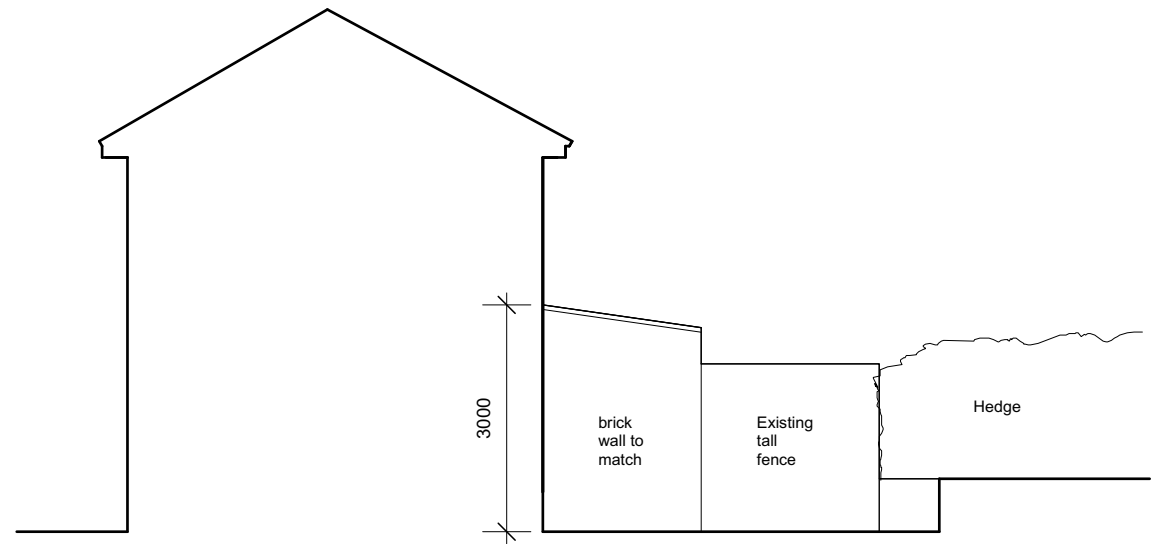

SECTION BB
SHOWING EAST ELEVATION OF
CONSERVATORY

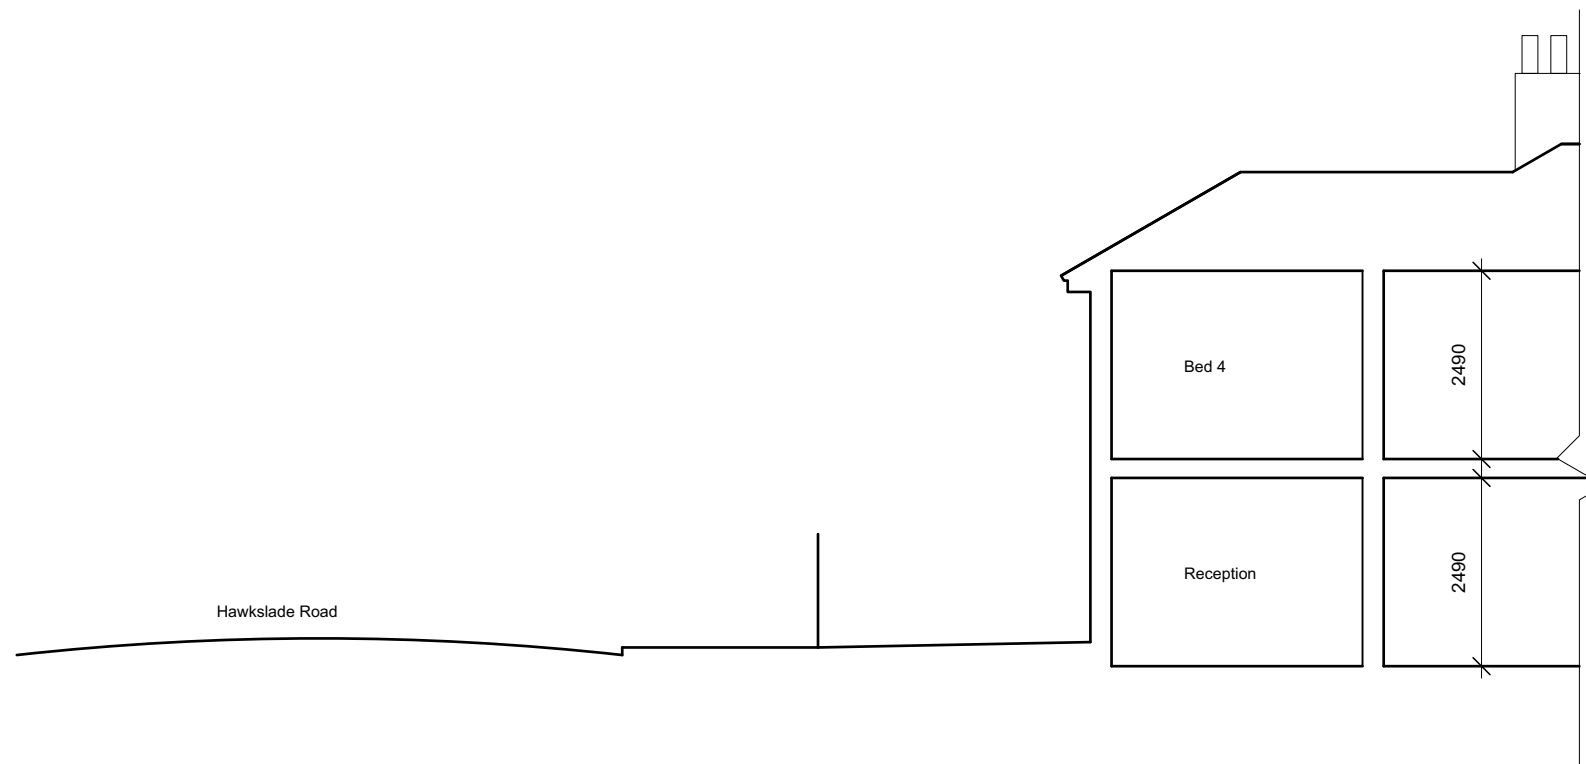

SECTION CC



1:100@A3

 FRANCIS PHILIPS ARCHITECTS RIBA  studio@francisphilips.co.uk	Client	Mr. & Mrs. J. HOLDING	Rev.	Revision Note:	Date:	By:	Project	4 Hawkslade Road	Drawn by	Date	01/10/20	Drawing No.	<h1>311</h1>	Revision
	Structural Engineer						Drawing Title	PROPOSED	Scale	1:100 @ A3				
	Services Engineer						SECTIONS AA, BB & CC	Job No.						
	Quantity Surveyor													