



PROPOSED SIDE ELEVATION

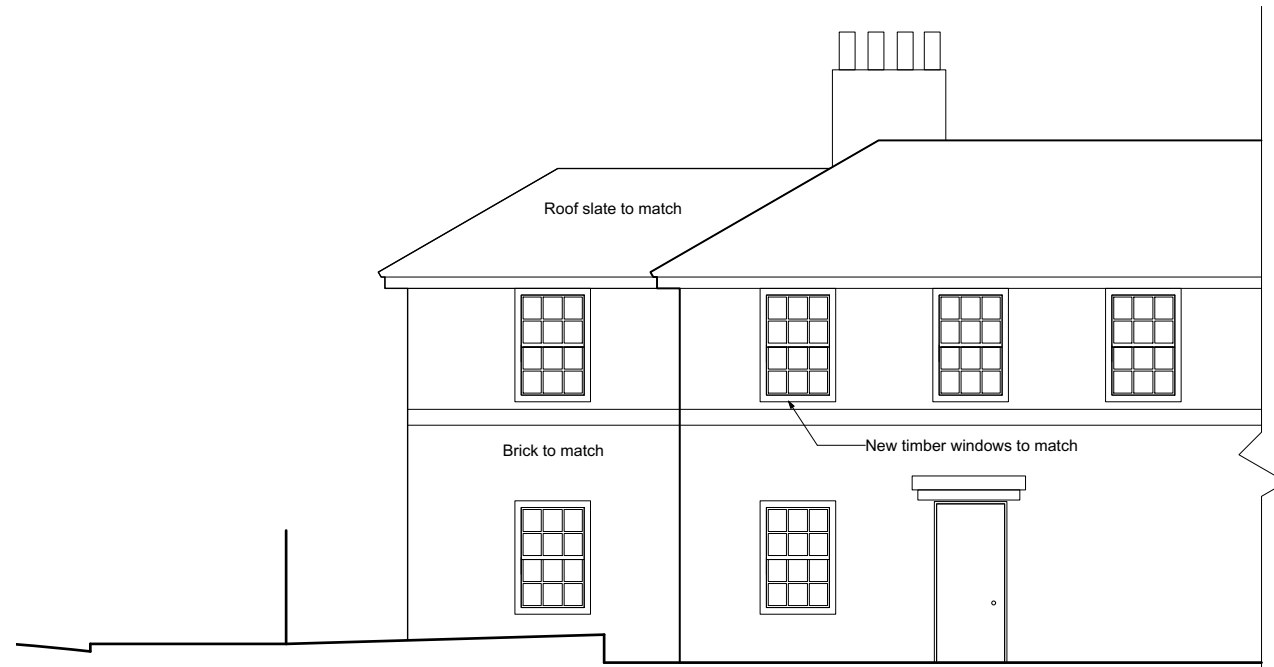

PROPOSED FRONT ELEVATION

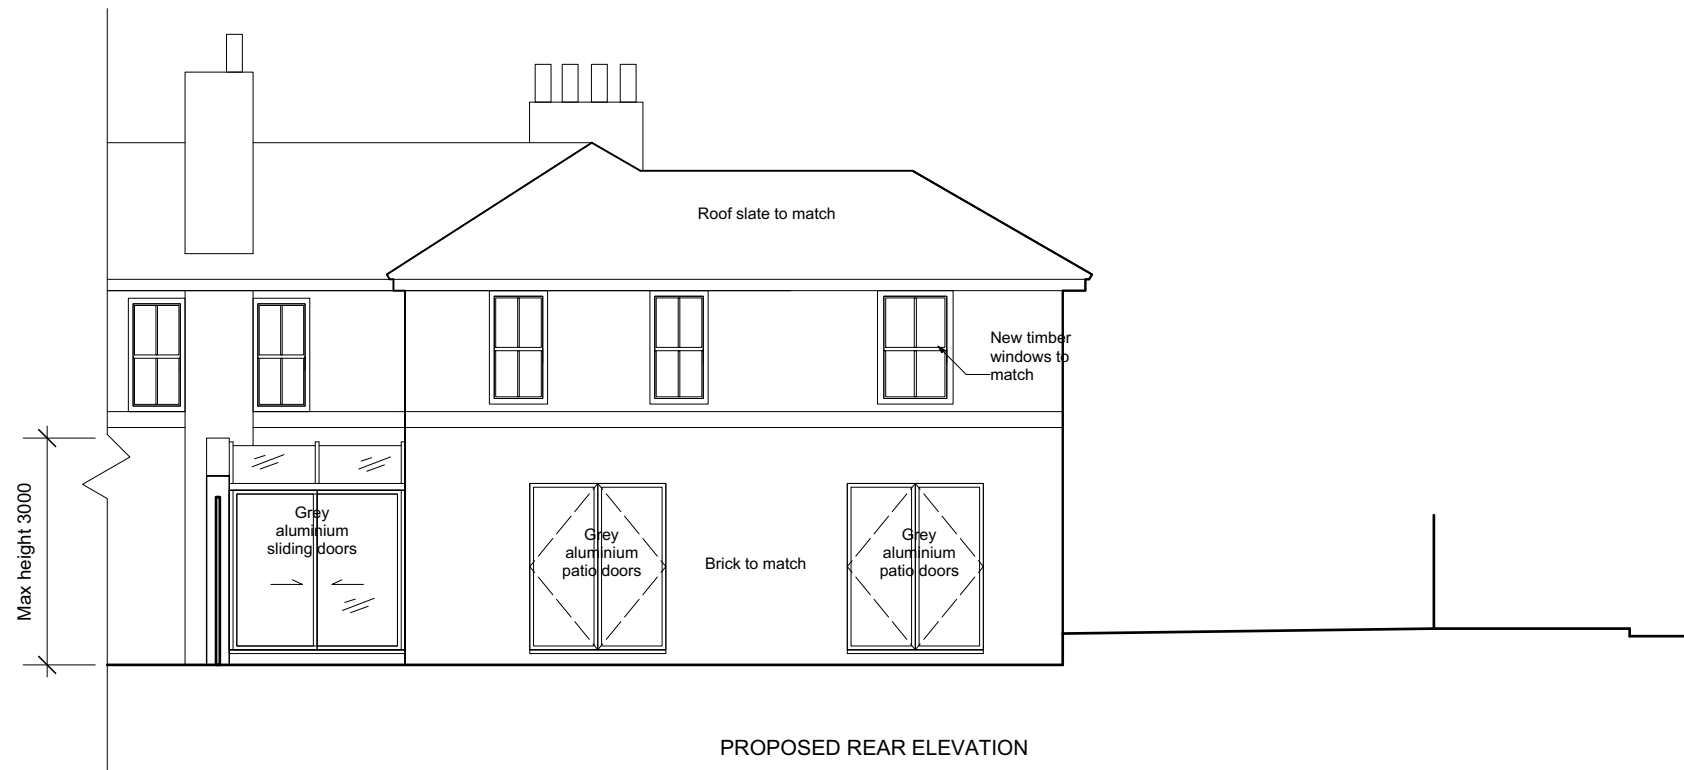

PROPOSED REAR ELEVATION



1:100@A3

 FRANCIS PHILIPS ARCHITECTS RIBA  studio@francisphilips.co.uk	Client	Rev.	Revision Note:	Date:	By:	Project	Drawn by	Date	Drawing No.	Revision
	Mr. & Mrs. J. HOLDING					4 Hawkslade Road		01/10/20	310	
	Structural Engineer					Drawing Title	Scale	1:100 @ A3		
	Services Engineer					PROPOSED ELEVATIONS SHEET 1	Job No.			
Quantity Surveyor										