


EXISTING
GROUND FLOOR SITE PLAN





PROPOSED
GROUND FLOOR SITE PLAN

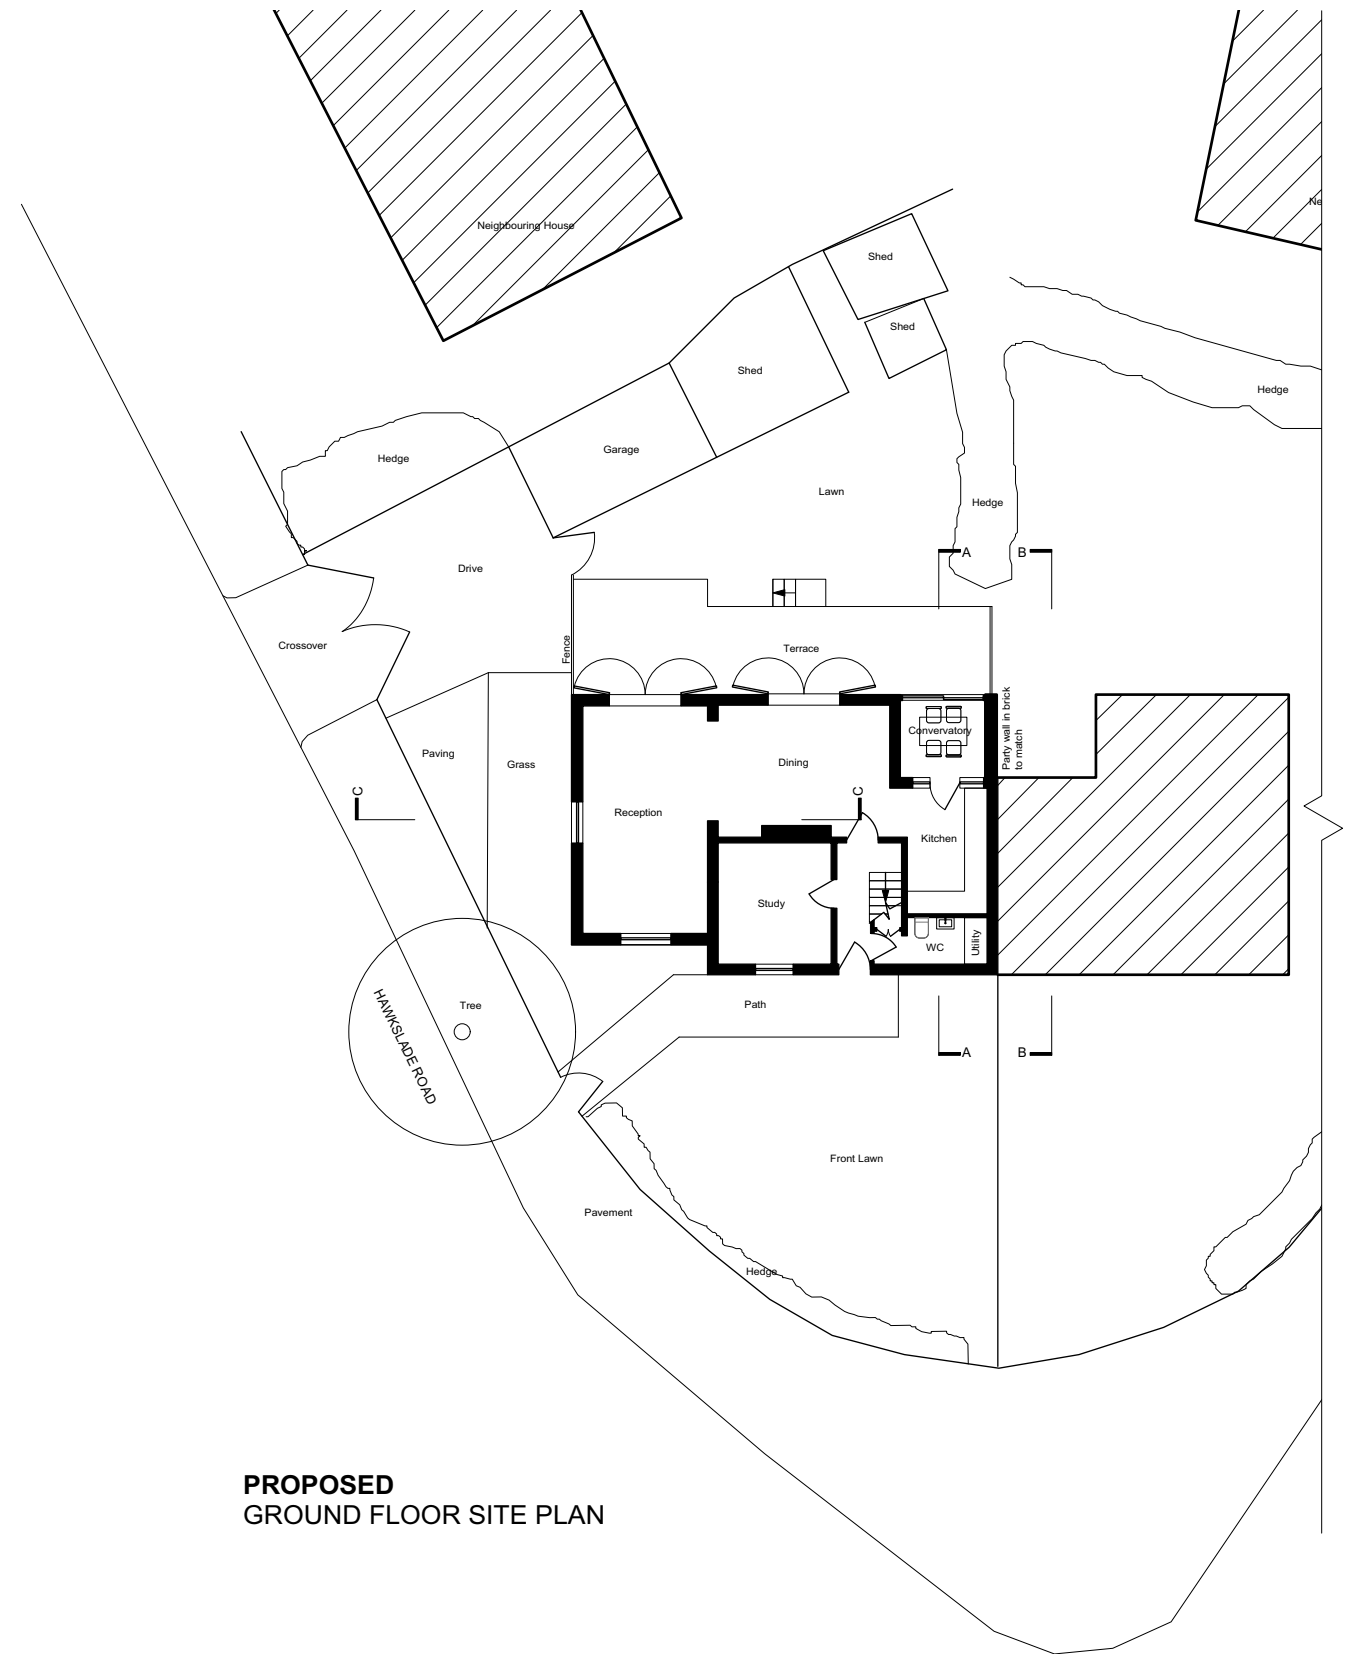


1:200@A3

 FRANCIS PHILIPS ARCHITECTS RIBA # studio@francisphilips.co.uk	Client	Mr. & Mrs. J. HOLDING	Rev:	Revision Note:	Date:	By:	Project	Drawn by	Date	Drawing No.	Revision
	Structural Engineer						4 Hawkslade Road		01/10/20	100	
	Services Engineer						Drawing Title	Scale	1:200 @ A3		
	Quantity Surveyor						EXISTING & PROPOSED Site Plan	Job No.			

 


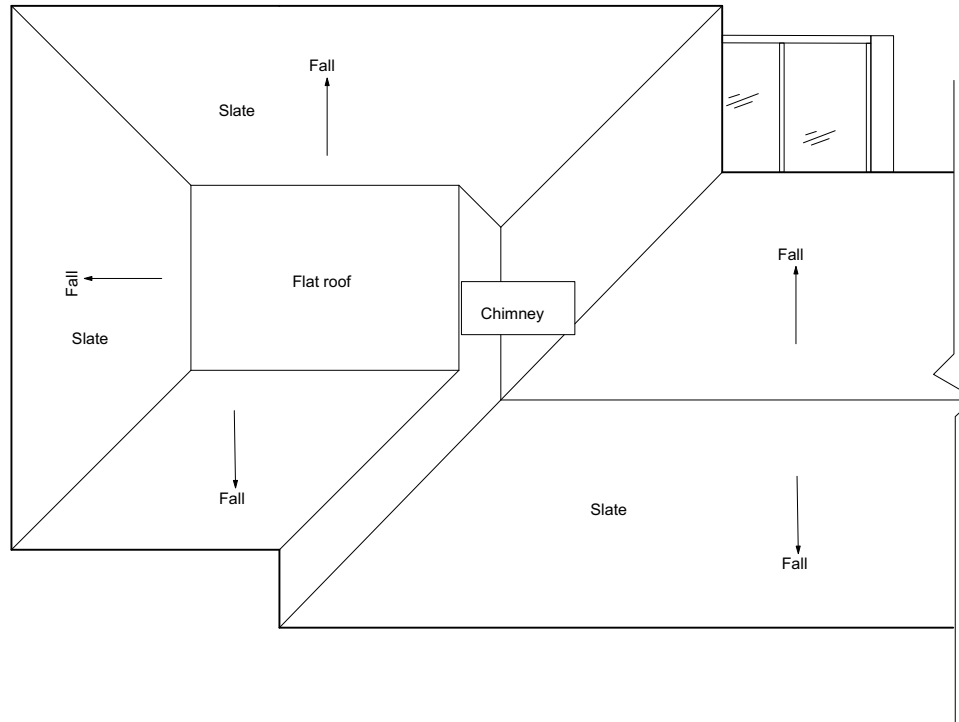

**PROPOSED
ROOF PLAN**

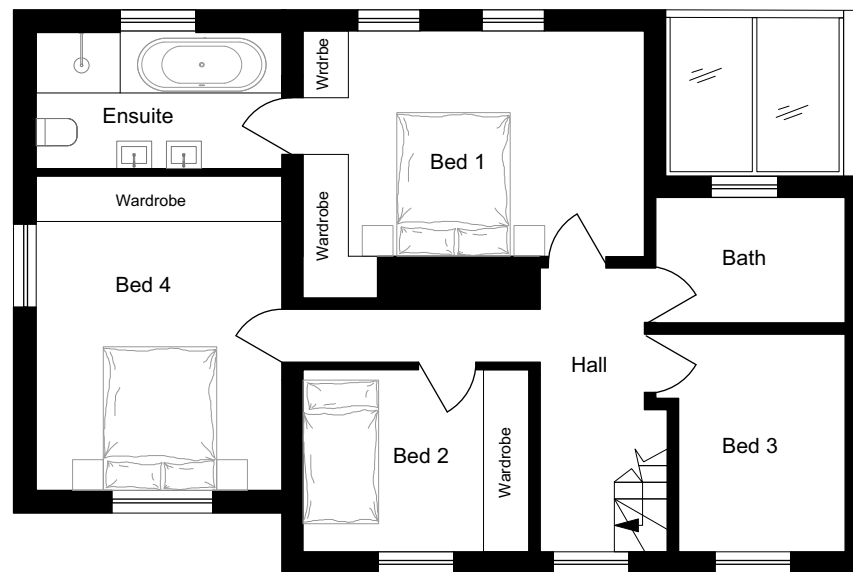

**PROPOSED
FIRST FLOOR PLAN**

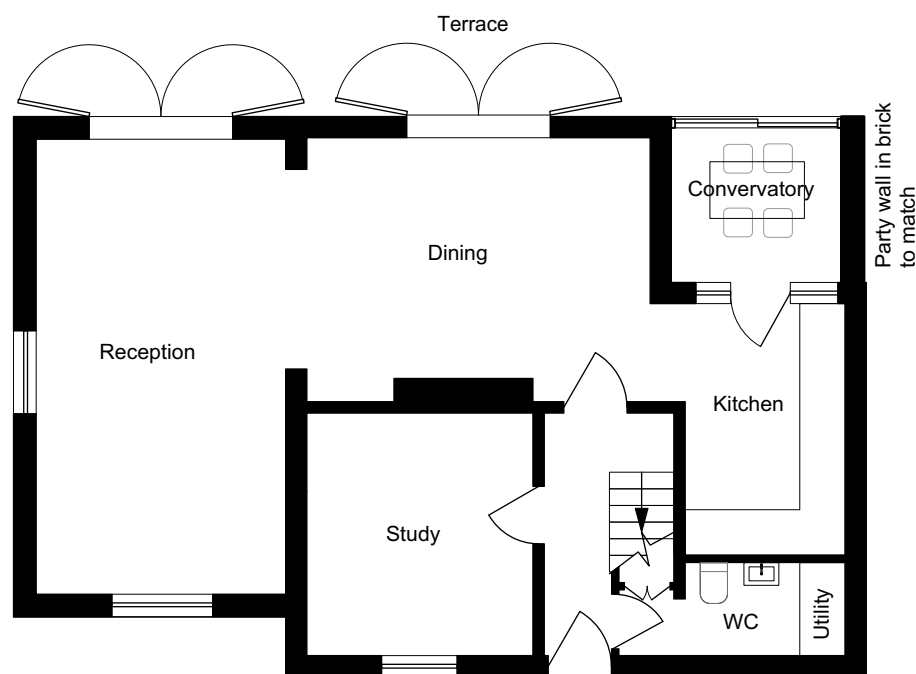




**PROPOSED
GROUND FLOOR PLAN**




1:100@A3




 FRANCIS PHILIPS ARCHITECTS RIBA  studio@francisphilips.co.uk	Client Mr. & Mrs. J. HOLDING	Rev.	Revision Note:	Date:	By:	Project 4 Hawkslade Road	Drawn by	Date 01/10/20	Drawing No.	Revision
	Structural Engineer					Drawing Title PROPOSED Floor Plans	Scale 1:100 @ A3		301	
	Services Engineer					Job No.				
	Quantity Surveyor									

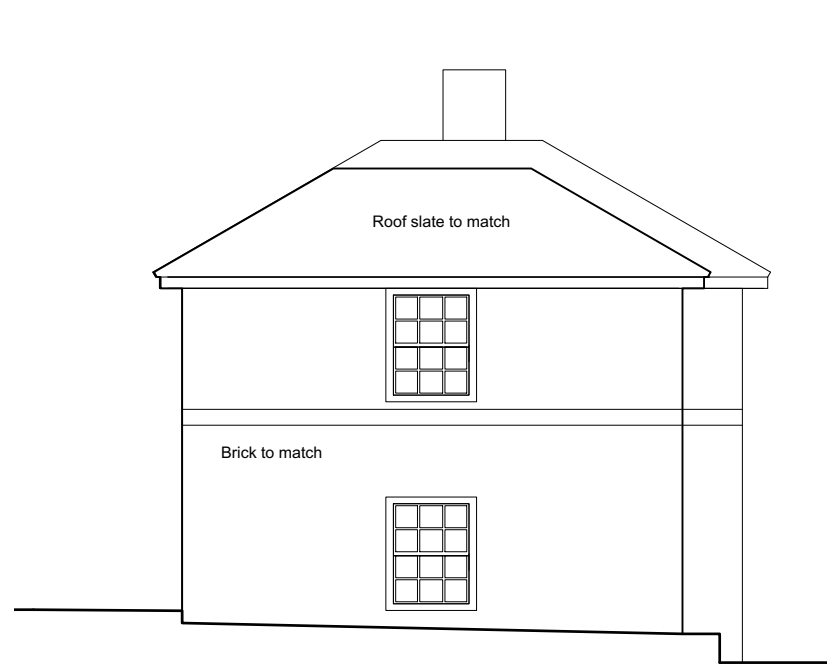

PROPOSED SIDE ELEVATION

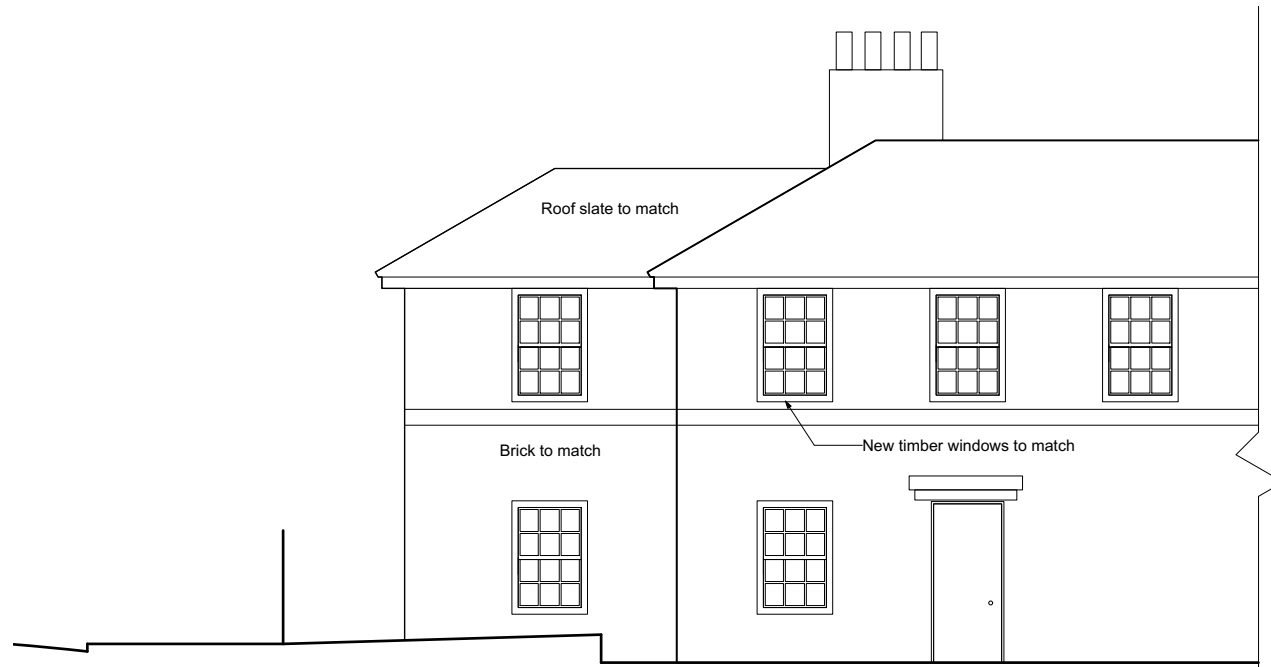

PROPOSED FRONT ELEVATION

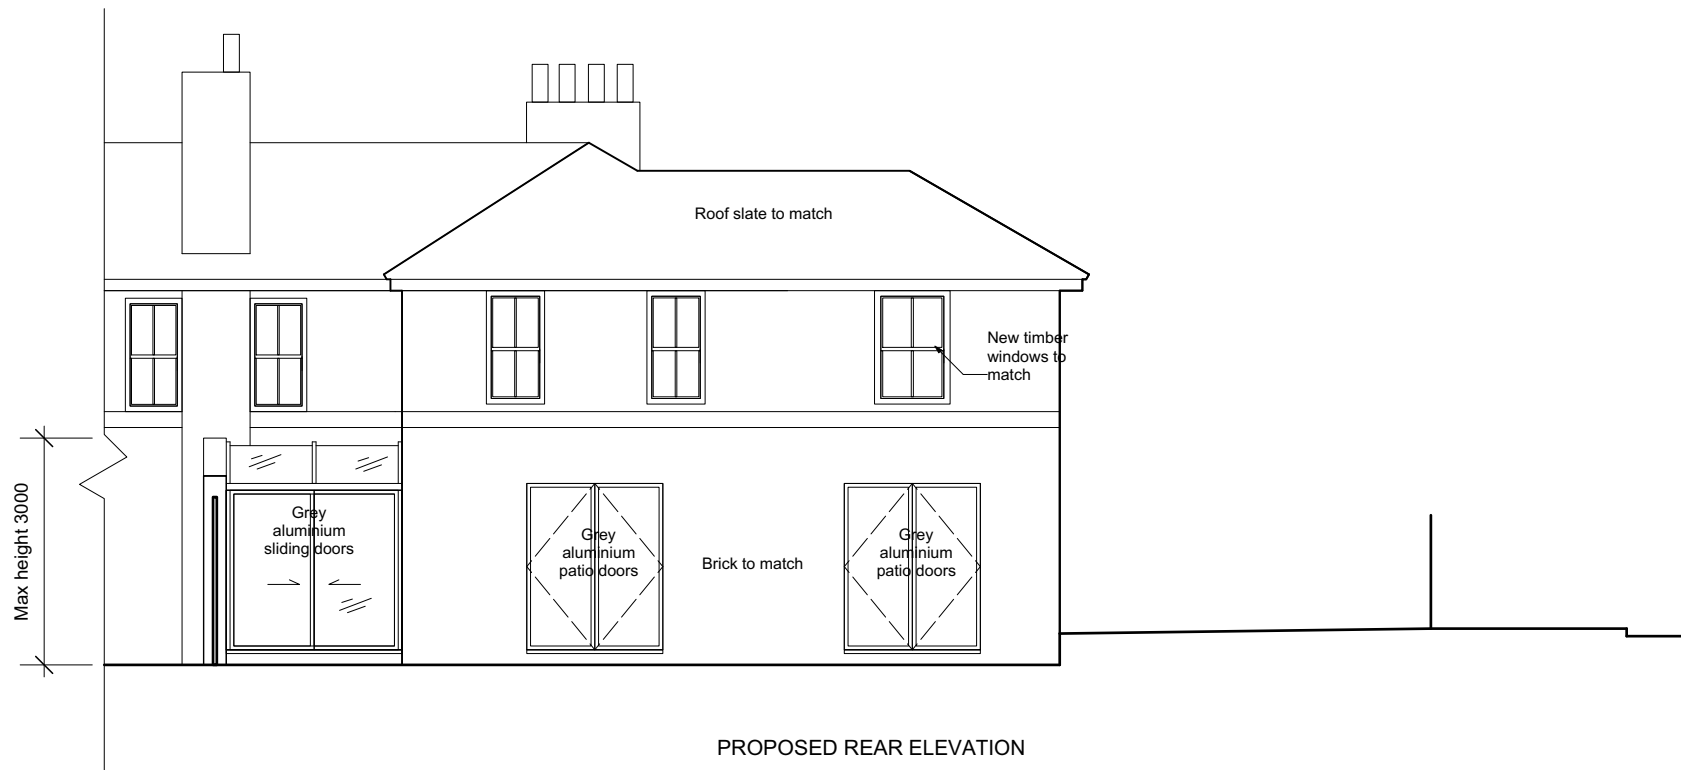


PROPOSED REAR ELEVATION




1:100@A3


 FRANCIS PHILIPS ARCHITECTS RIBA  studio@francisphilips.co.uk	Client	Rev.	Revision Note:	Date:	By:	Project	Drawn by	Date	Drawing No.	Revision
	Mr. & Mrs. J. HOLDING					4 Hawkslade Road		01/10/20	310	
	Structural Engineer					Drawing Title	Scale	1:100 @ A3		
	Services Engineer					PROPOSED ELEVATIONS SHEET 1	Job No.			
Quantity Surveyor										

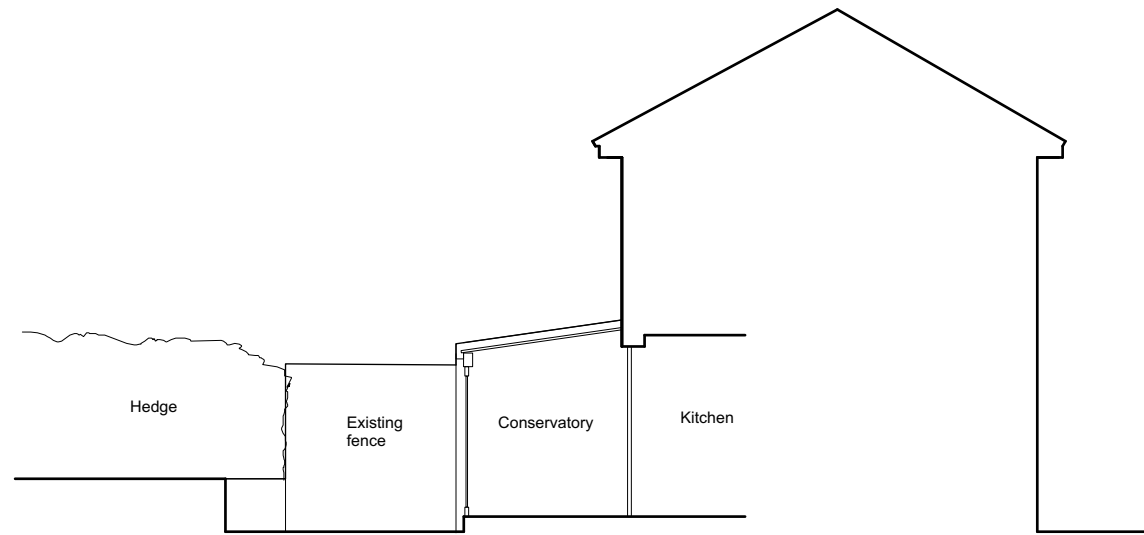

SECTION AA
SHOWING SECTION THROUGH
CONSERVATORY

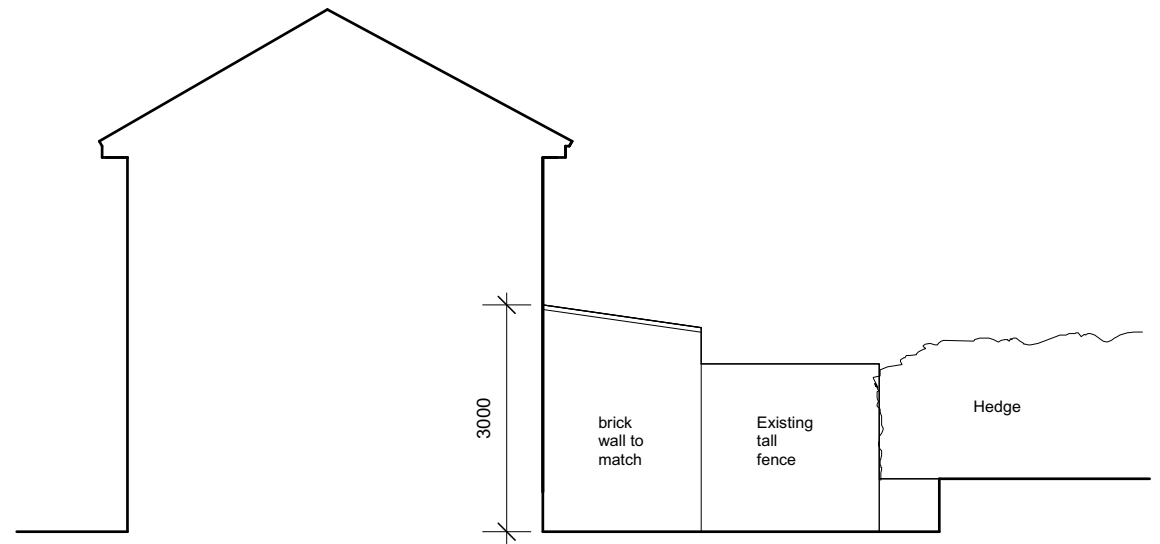

SECTION BB
SHOWING EAST ELEVATION OF
CONSERVATORY

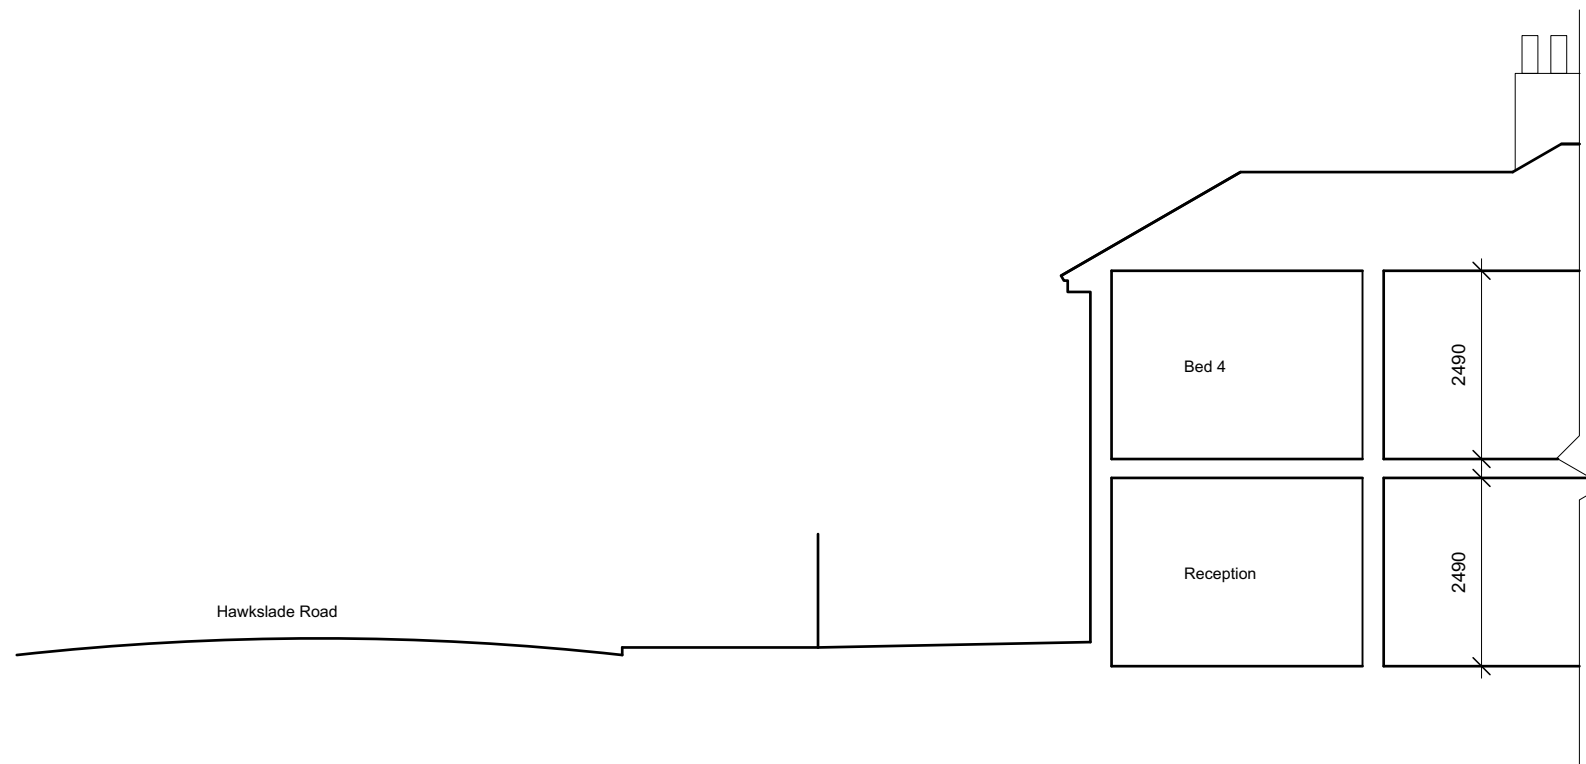


SECTION CC



1:100@A3

 FRANCIS PHILIPS ARCHITECTS RIBA  studio@francisphilips.co.uk	Client	Mr. & Mrs. J. HOLDING	Rev.	Revision Note:	Date:	By:	Project	4 Hawkslade Road	Drawn by	Date	01/10/20	Drawing No.	<h1>311</h1>	Revision
	Structural Engineer						Drawing Title	PROPOSED SECTIONS AA, BB & CC	Scale	1:100 @ A3				
	Services Engineer						Job No.							
	Quantity Surveyor													

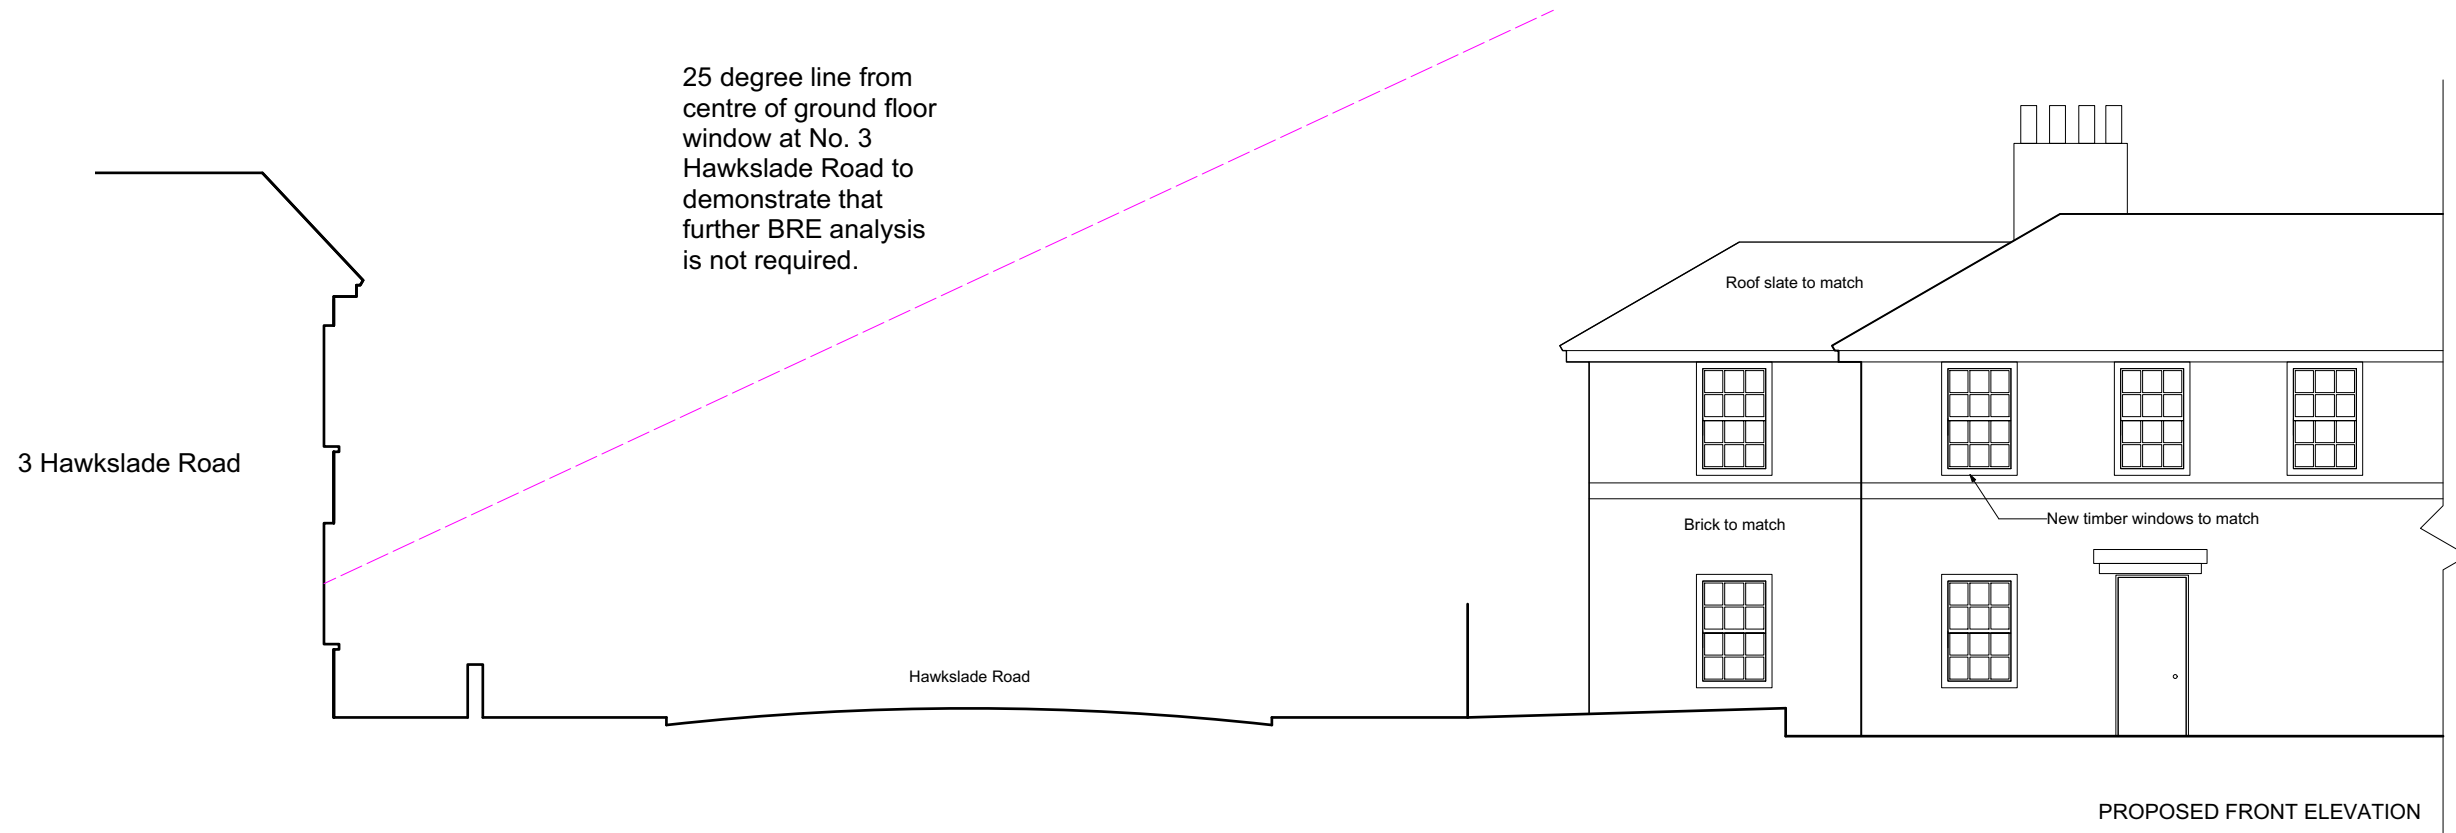

1:100@A3

 FRANCIS PHILIPS ARCHITECTS RIBA # studio@francisphilips.co.uk	Client	Mr. & Mrs. J. HOLDING	Rev.	Revision Note:	Date:	By:	Project	4 Hawkslade Road	Drawn by	Date	01/10/20	Drawing No.	312	Revision
	Structural Engineer						Drawing Title	PROPOSED	Scale	1:100 @ A3				
	Services Engineer						25 degree line BRE study	Job No.						
Quantity Surveyor														