



**Notes:**  
Drawings are based on survey data and may not accurately represent what is physically present.  
Do not scale from this drawing. All dimensions are to be verified on site before proceeding with the work.  
All dimensions are in millimeters unless noted otherwise.  
Purcell shall be notified in writing of any discrepancies.

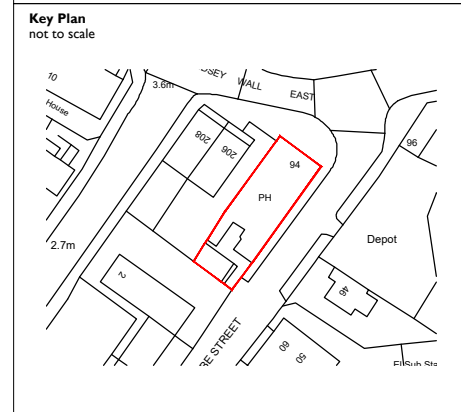


**Key**  
Original elements re-used  
New elements

**Services**  
- Drainage requirement for sinks  
- Number of and locations of sockets

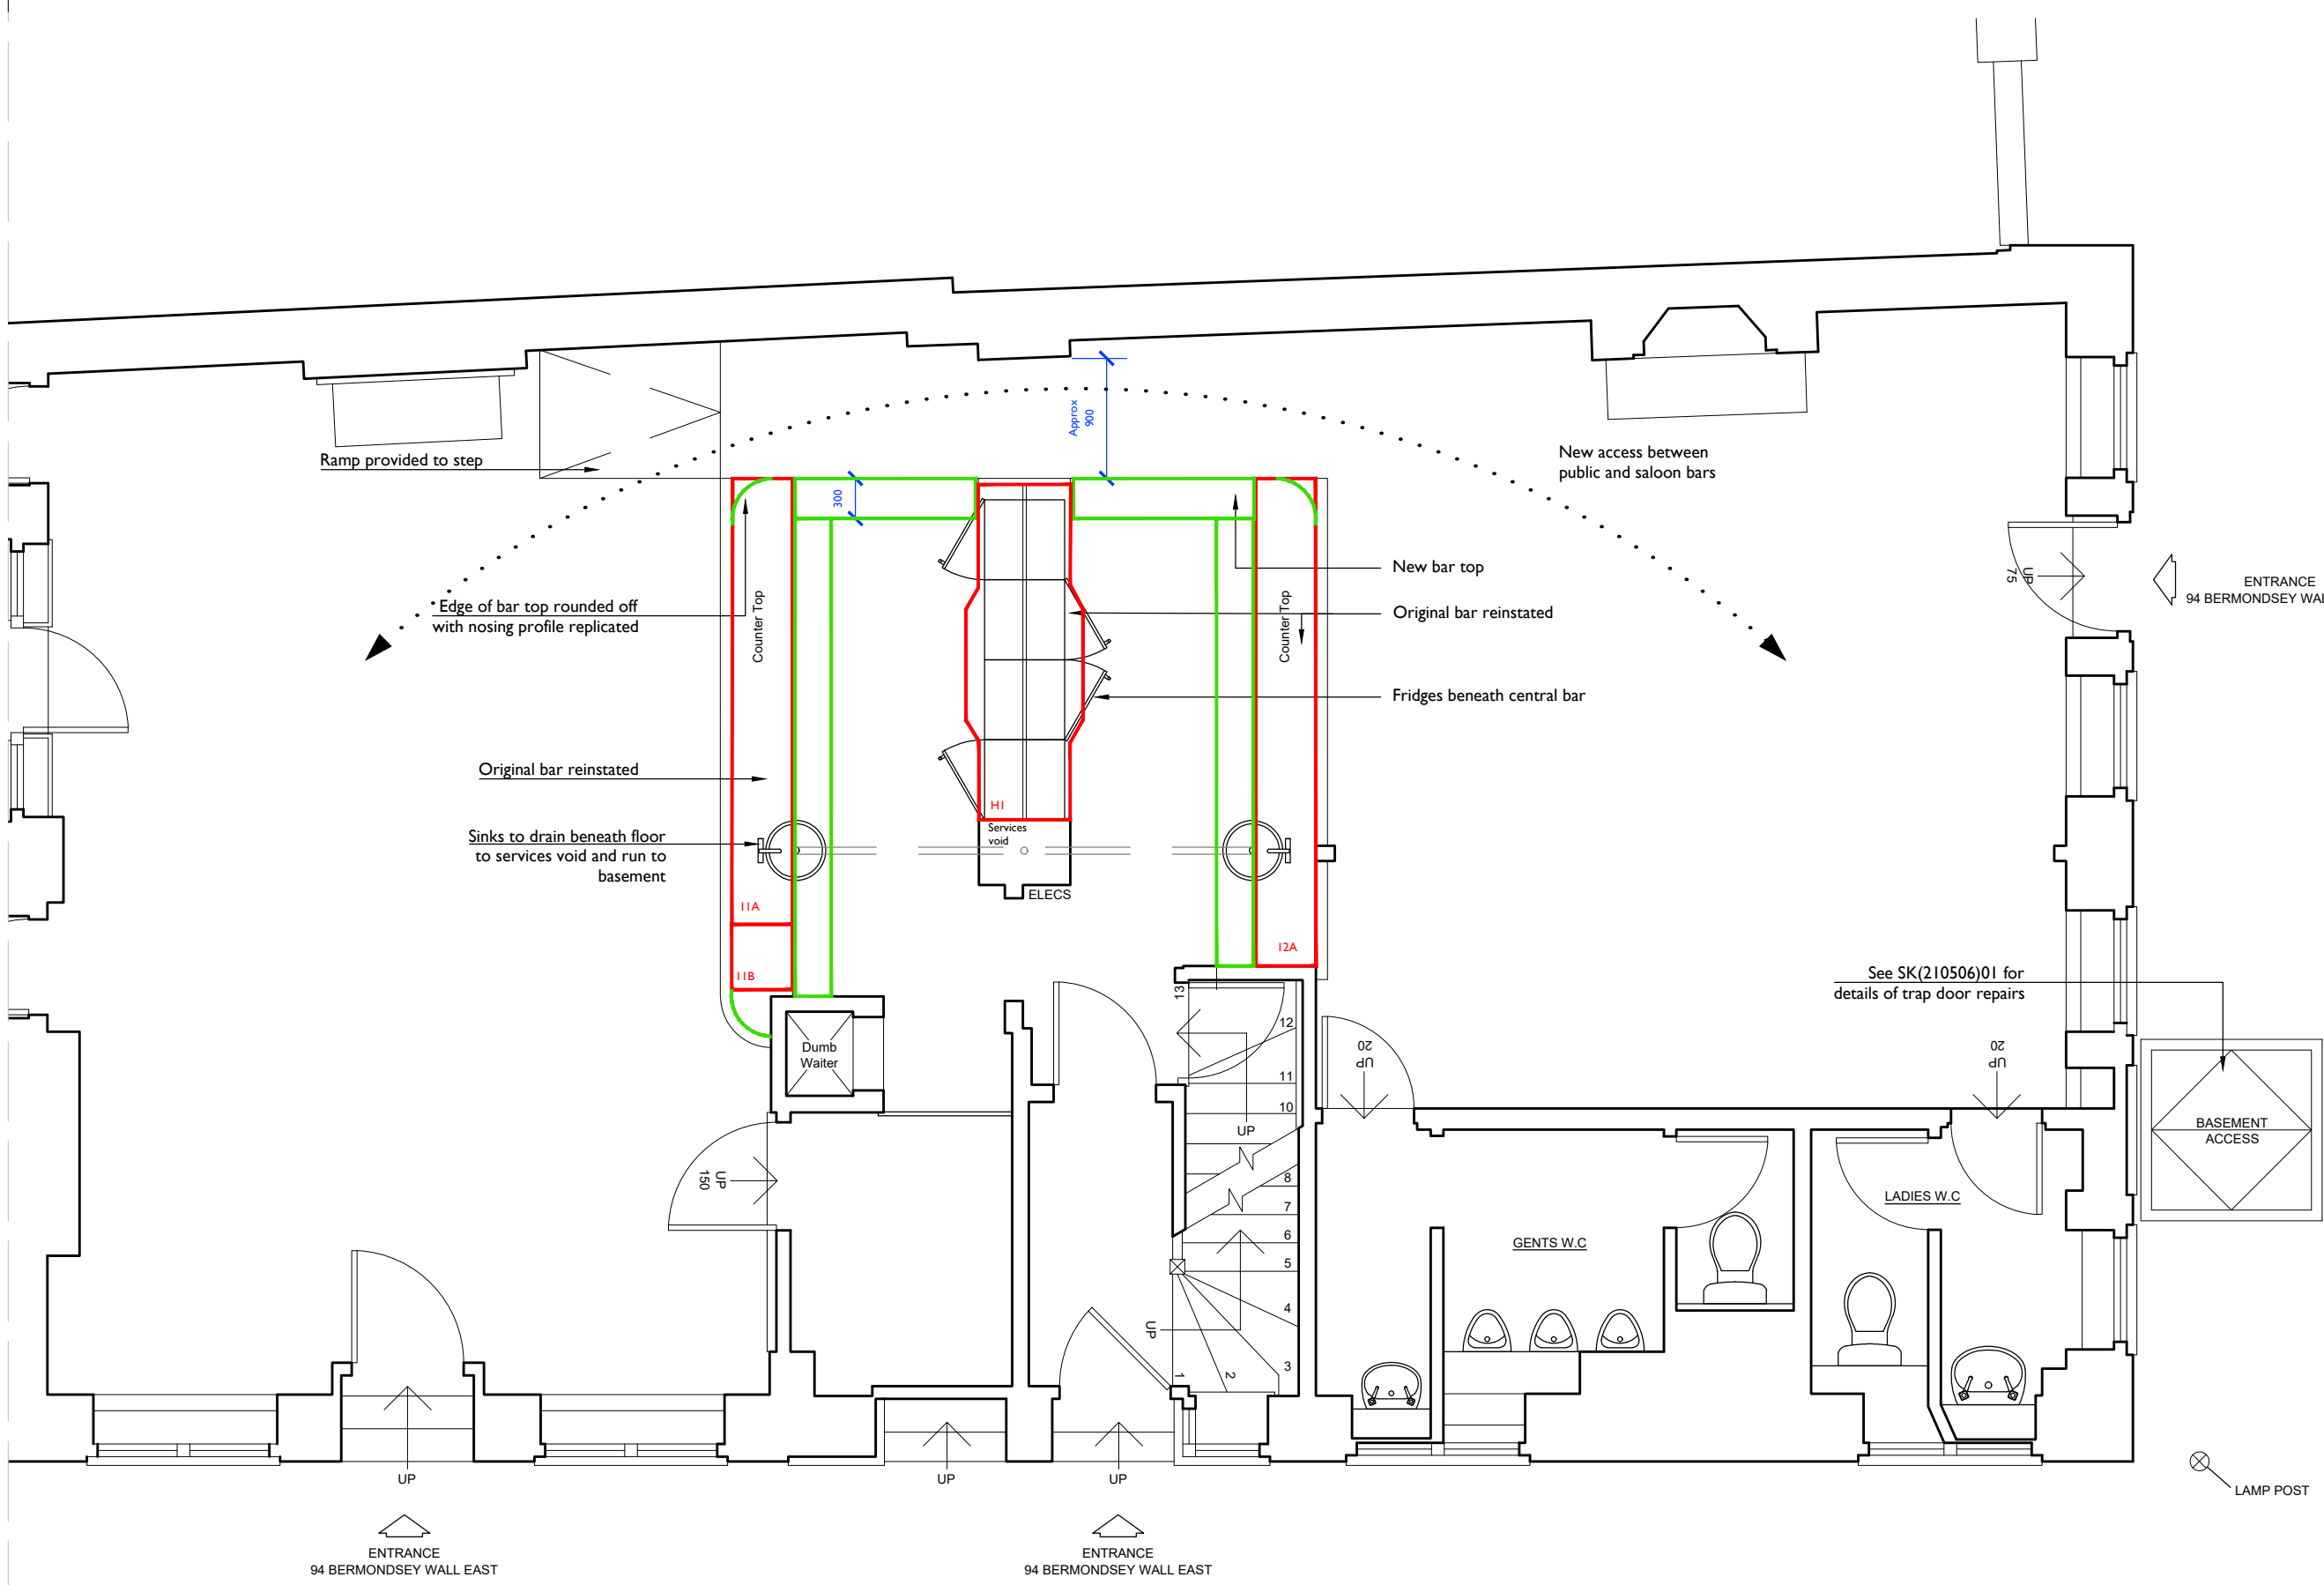

**I Proposed Ground Floor Plan**  
2000 1:50 @ A3

 

REV	DATE	BY	CHK	DESCRIPTION
P01	05/05/2021			

CLIENT  
**Milan Babic Architects Ltd**

PROJECT  
**Old Justice Pub Conversion**

JOB NUMBER  
**240486**

TITLE  
**Proposed Ground Floor Plan**

SIZE	SCALE	LAST REVISED	DRAWN	CHECKED
A3L	1:50	05/05/2021	DP	DH

REV SUITABILITY/REASON FOR ISSUE  
**P01.01 S0 - Work In Progress**

DRAWING NAME  
**240486-PUR-01-GF-DR-A-2000**