

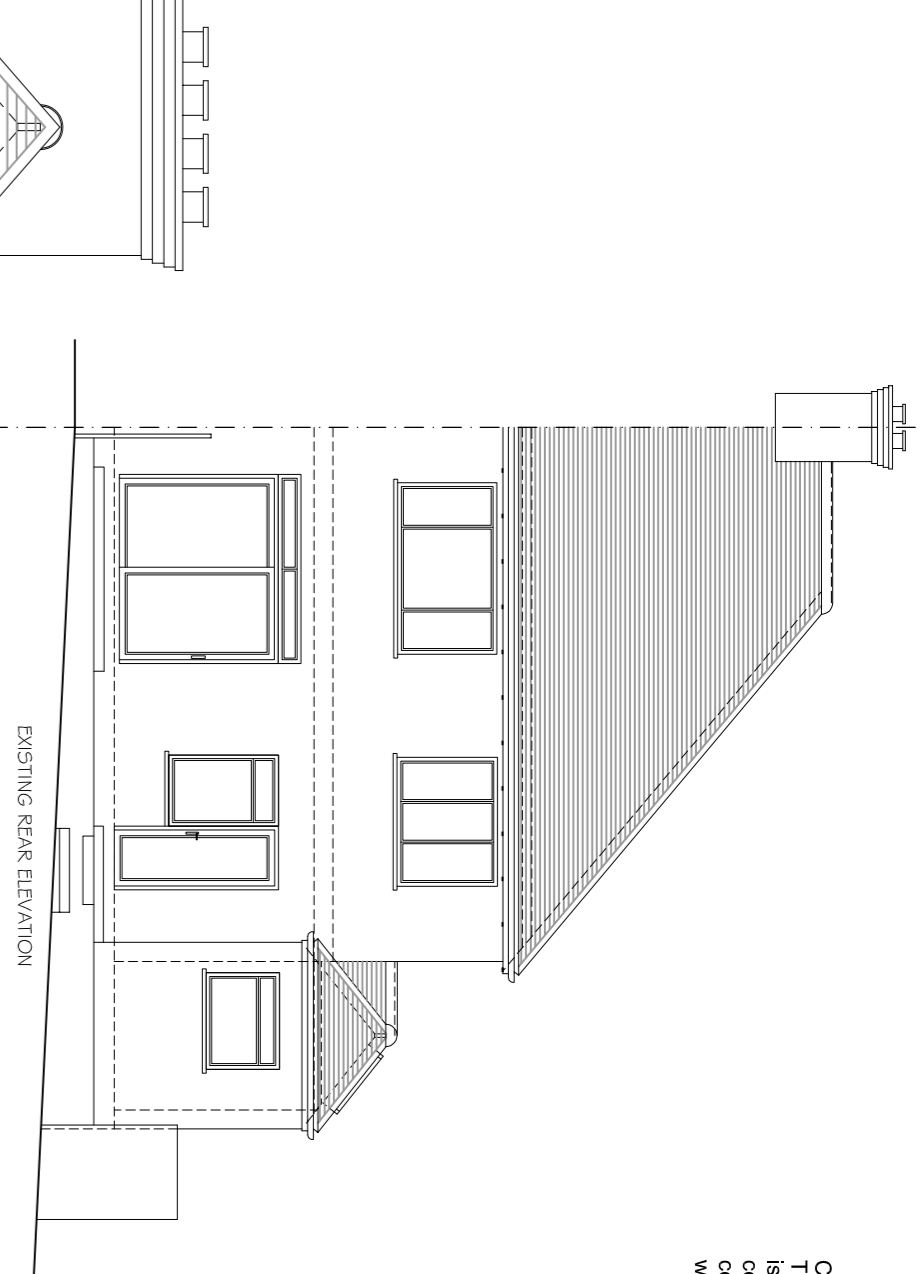
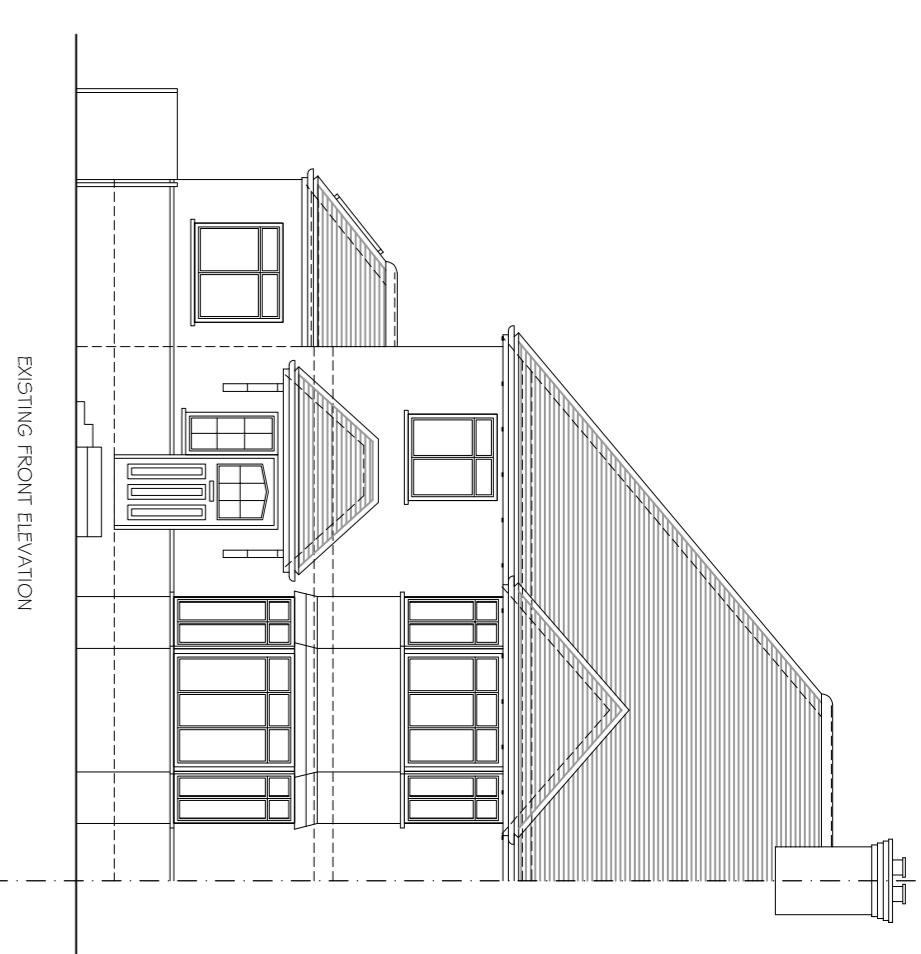
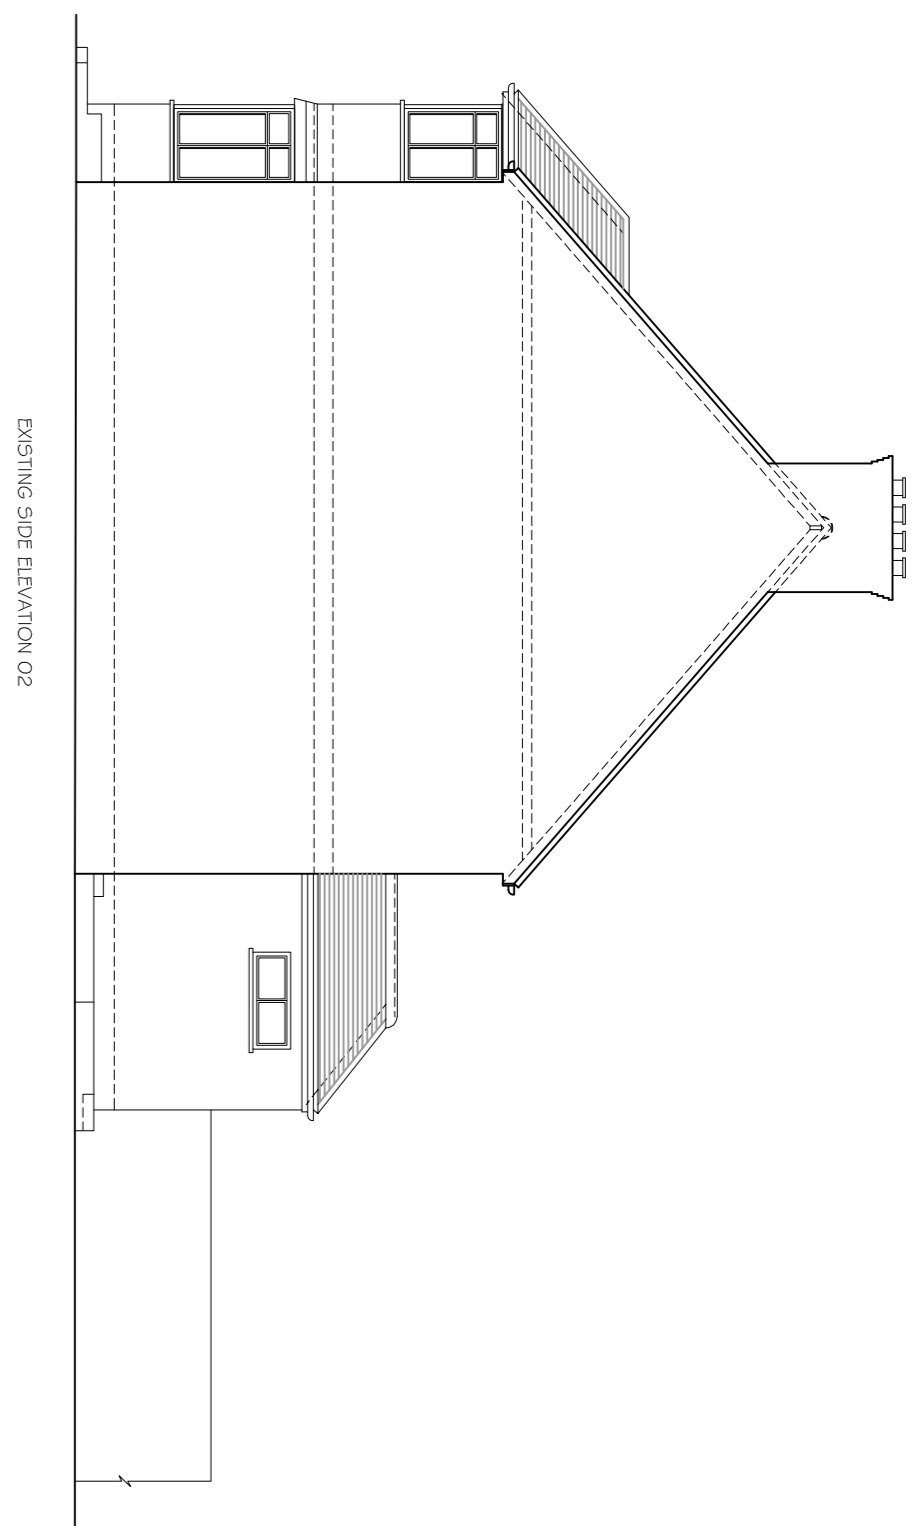
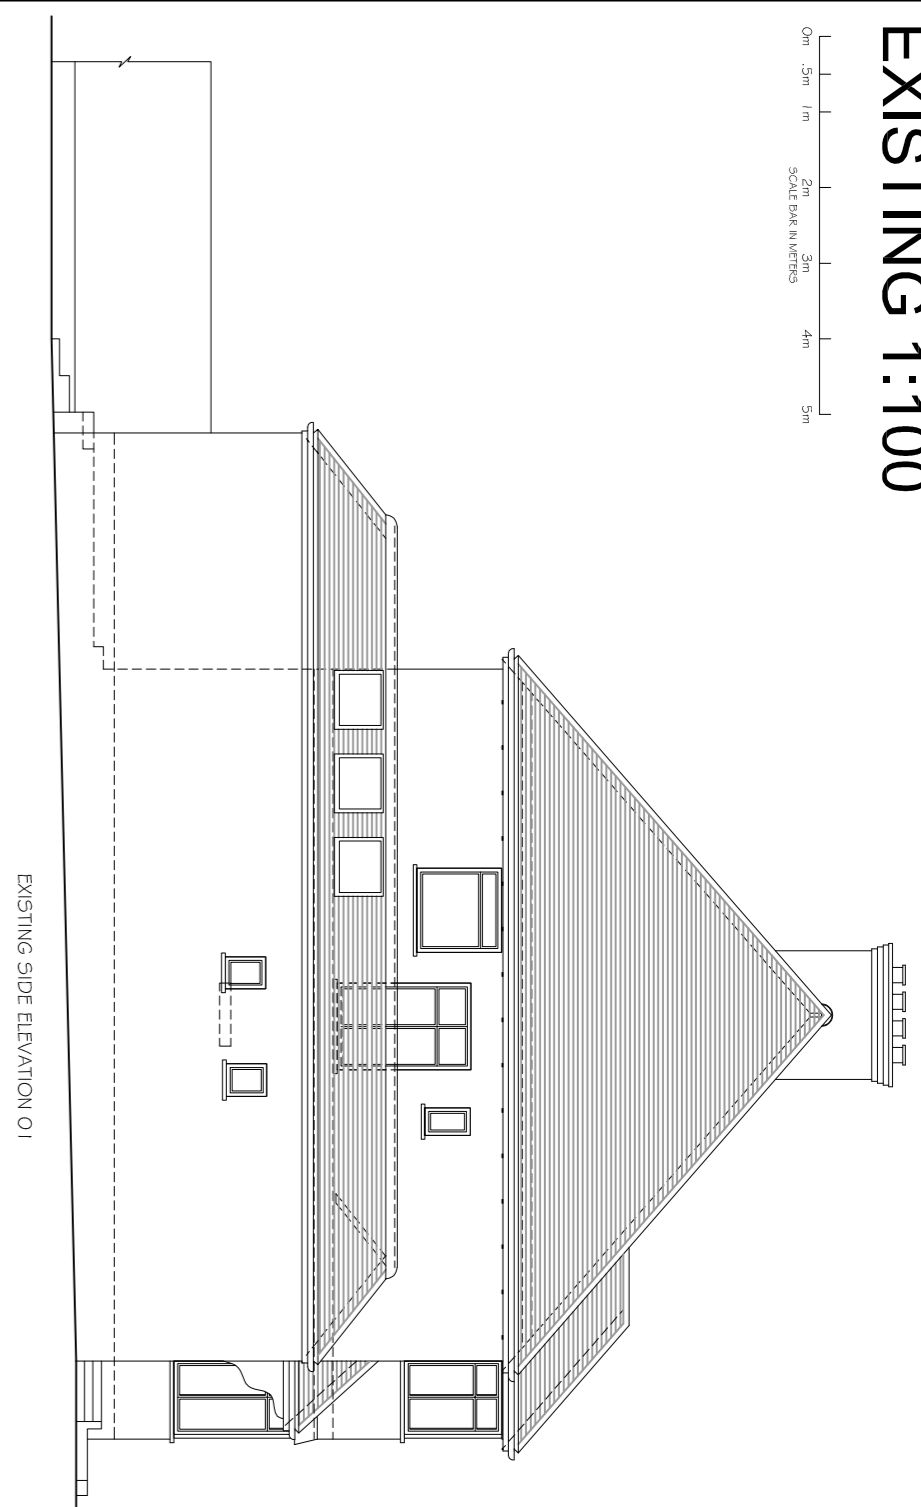



EXISTING 1:100

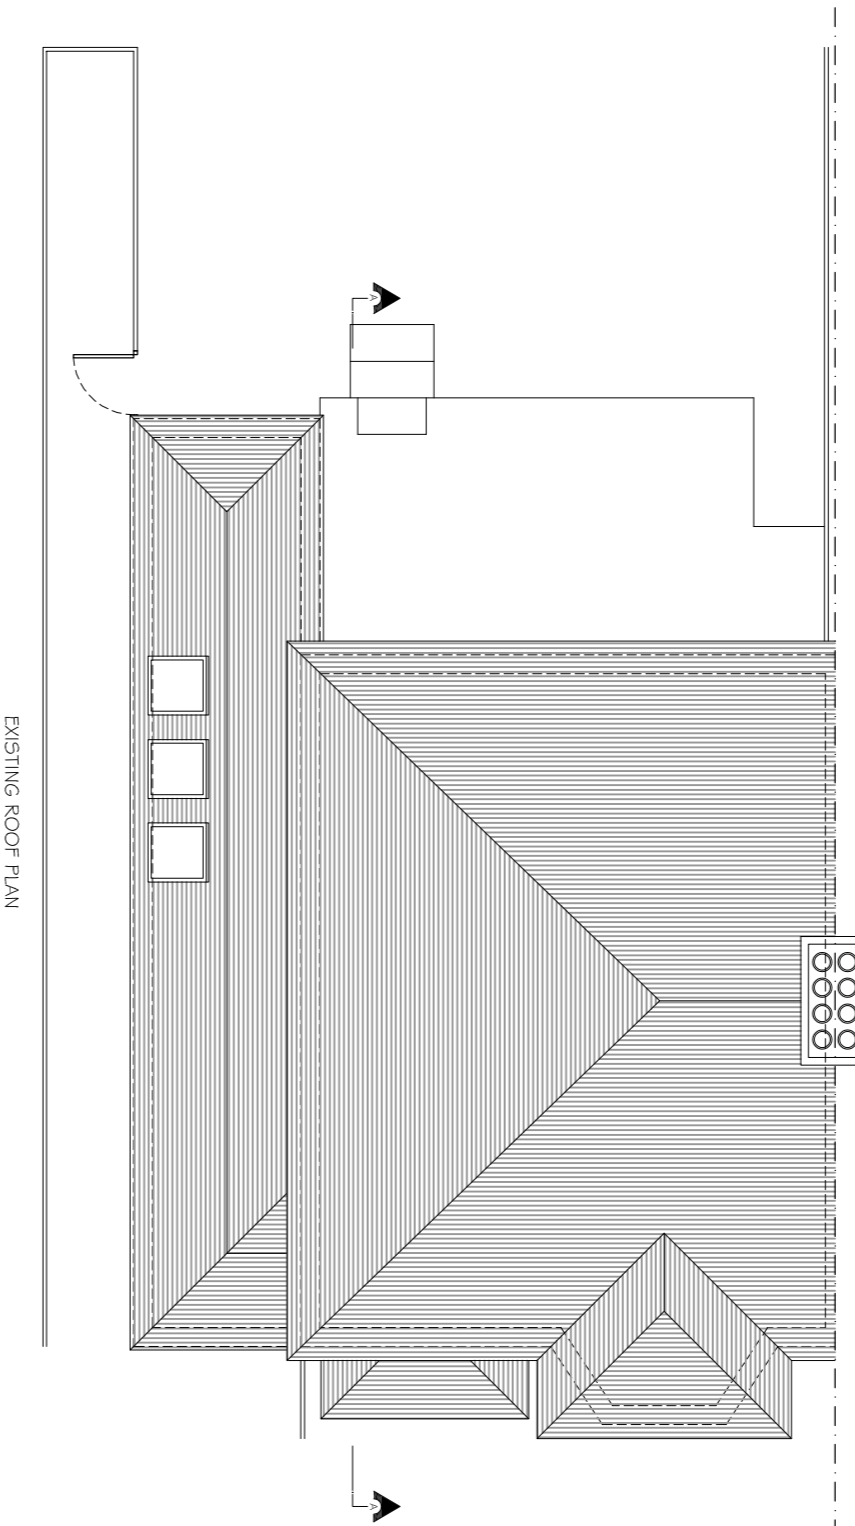


Copyright © Studio 136 Architects Ltd
 This drawing which is the property of Studio 136 Architects Ltd
 copyright and design right and shall not be reproduced,
 copied, leased or submitted to any other party without the
 written consent of Studio 136 Architects Ltd

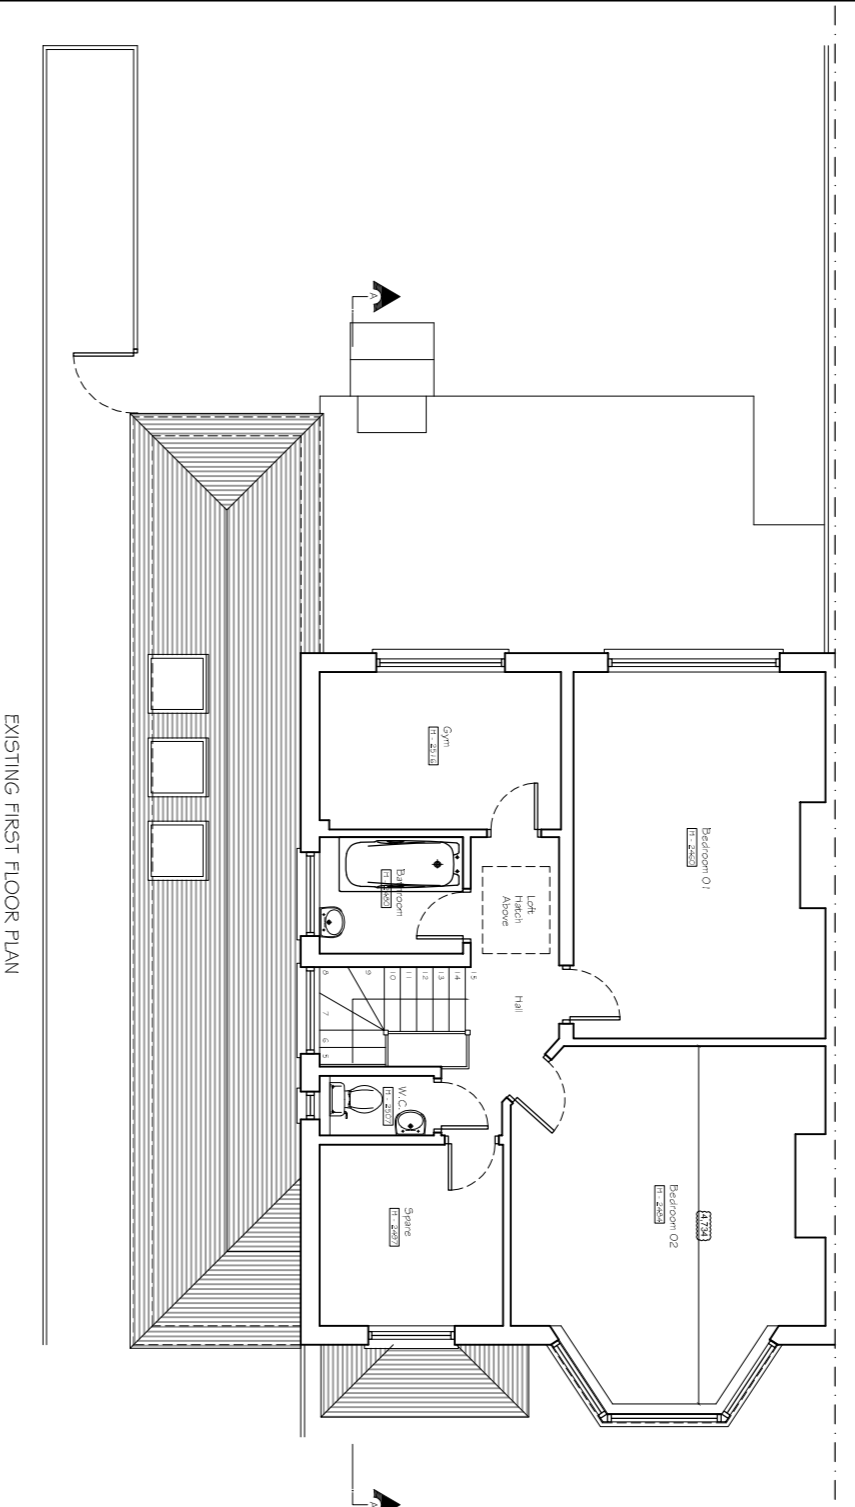

EXISTING 1:50

 



SCALE BAR IN METERS

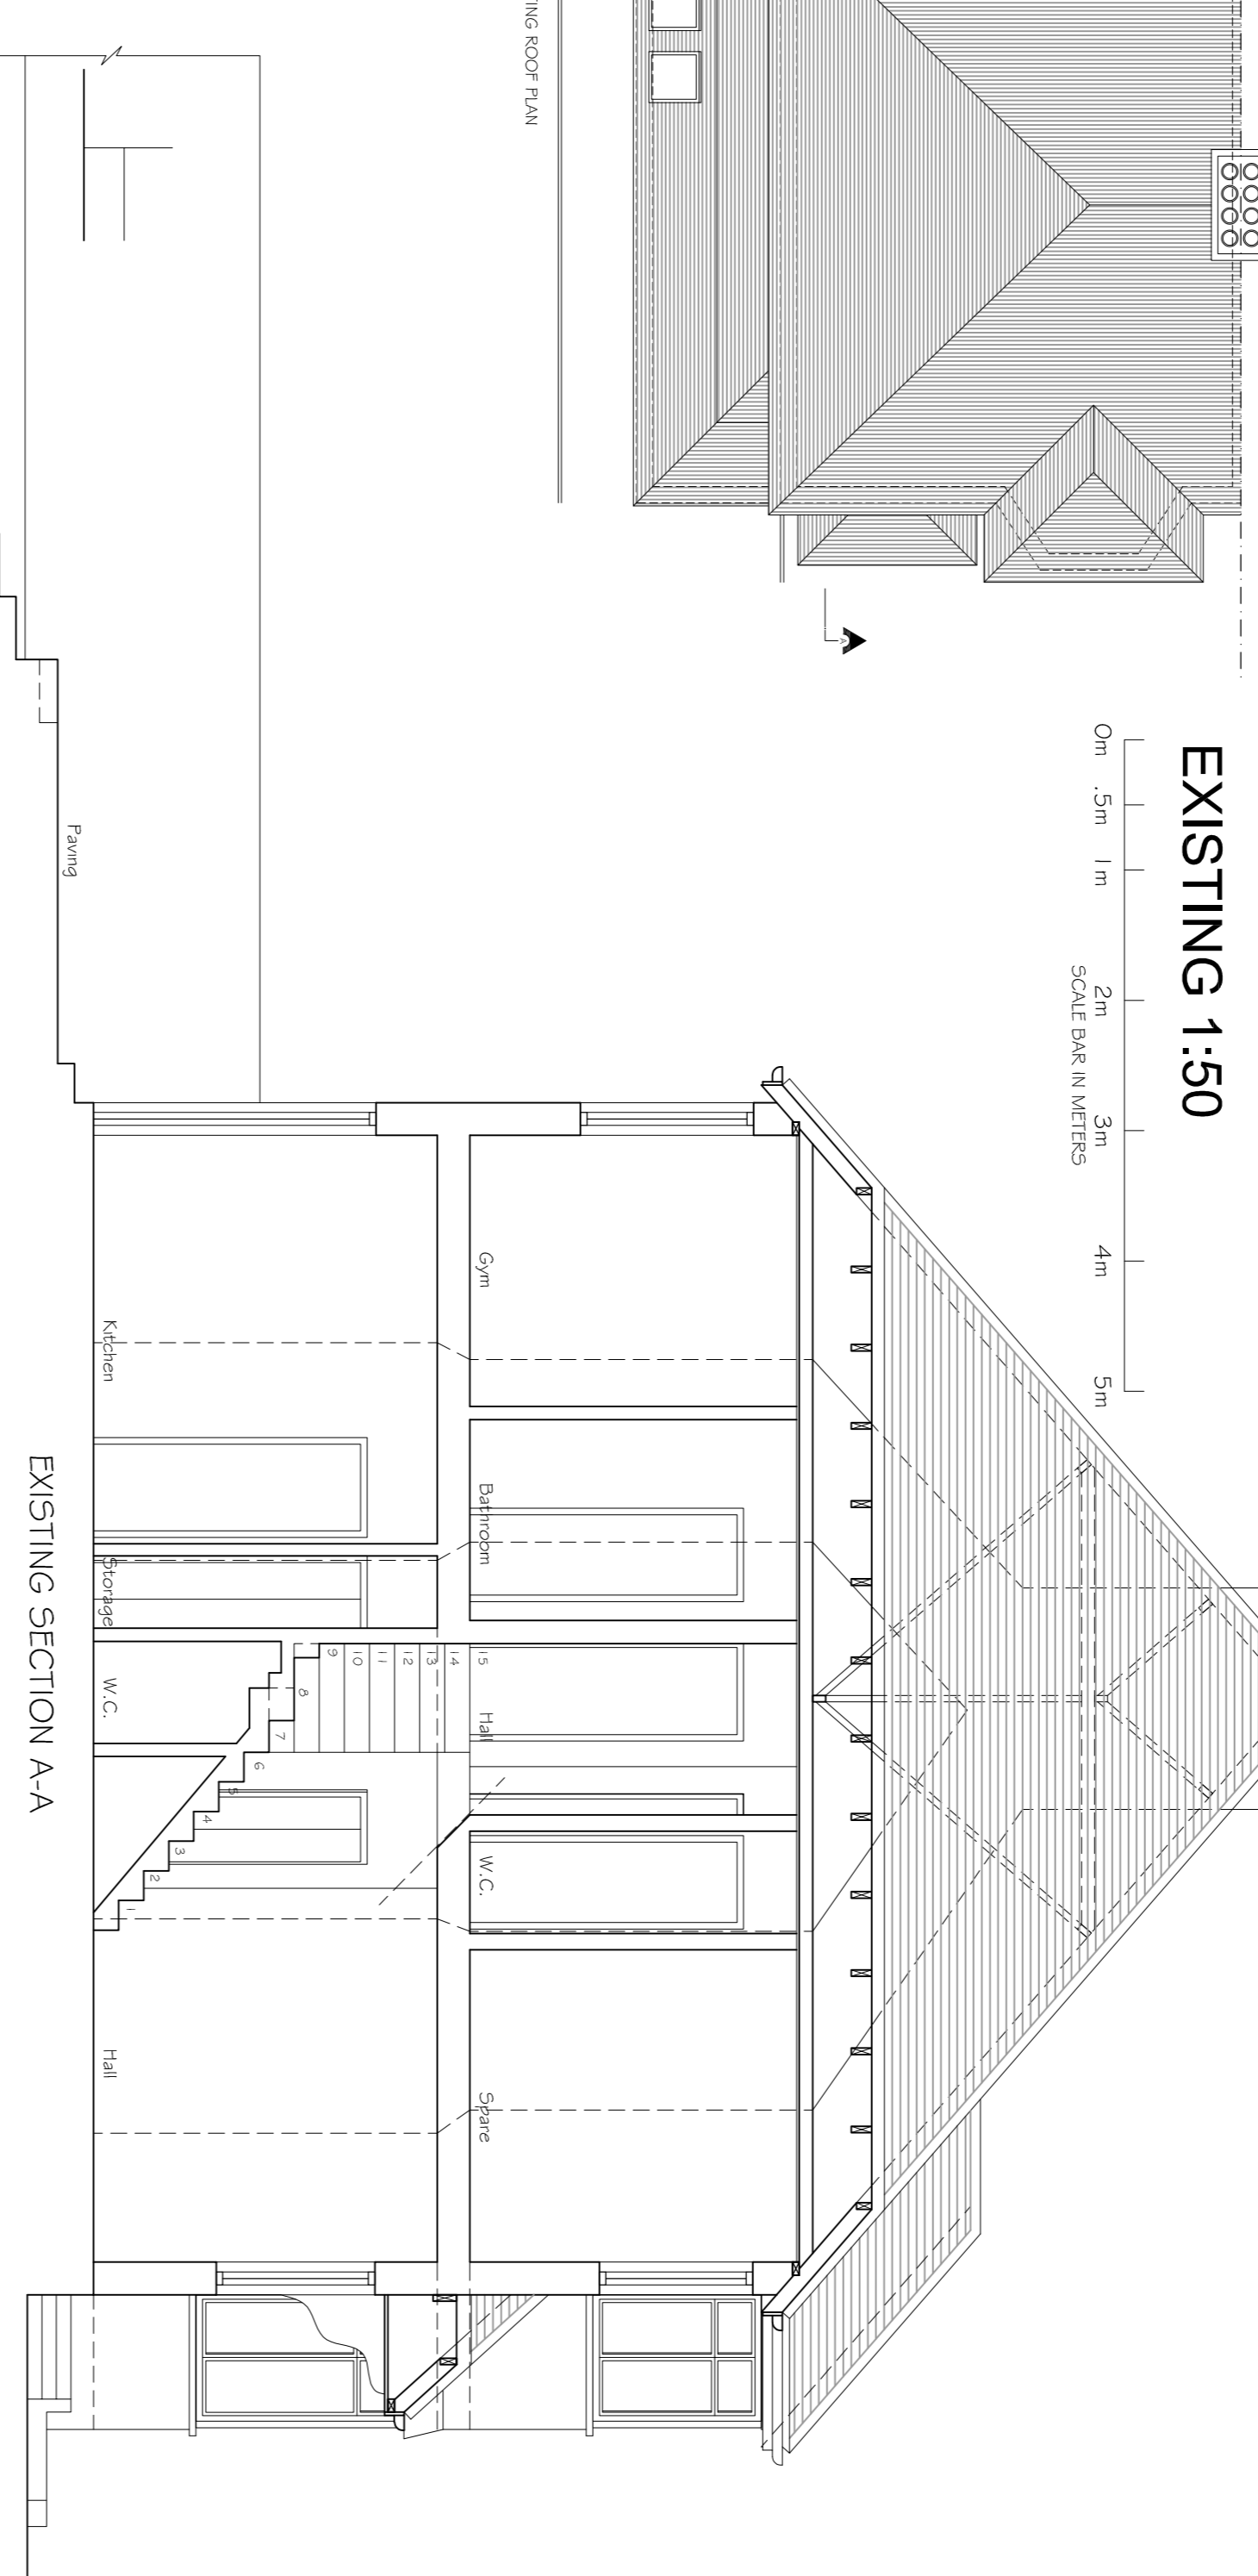

EXISTING 1:50



SCALE BAR IN METERS

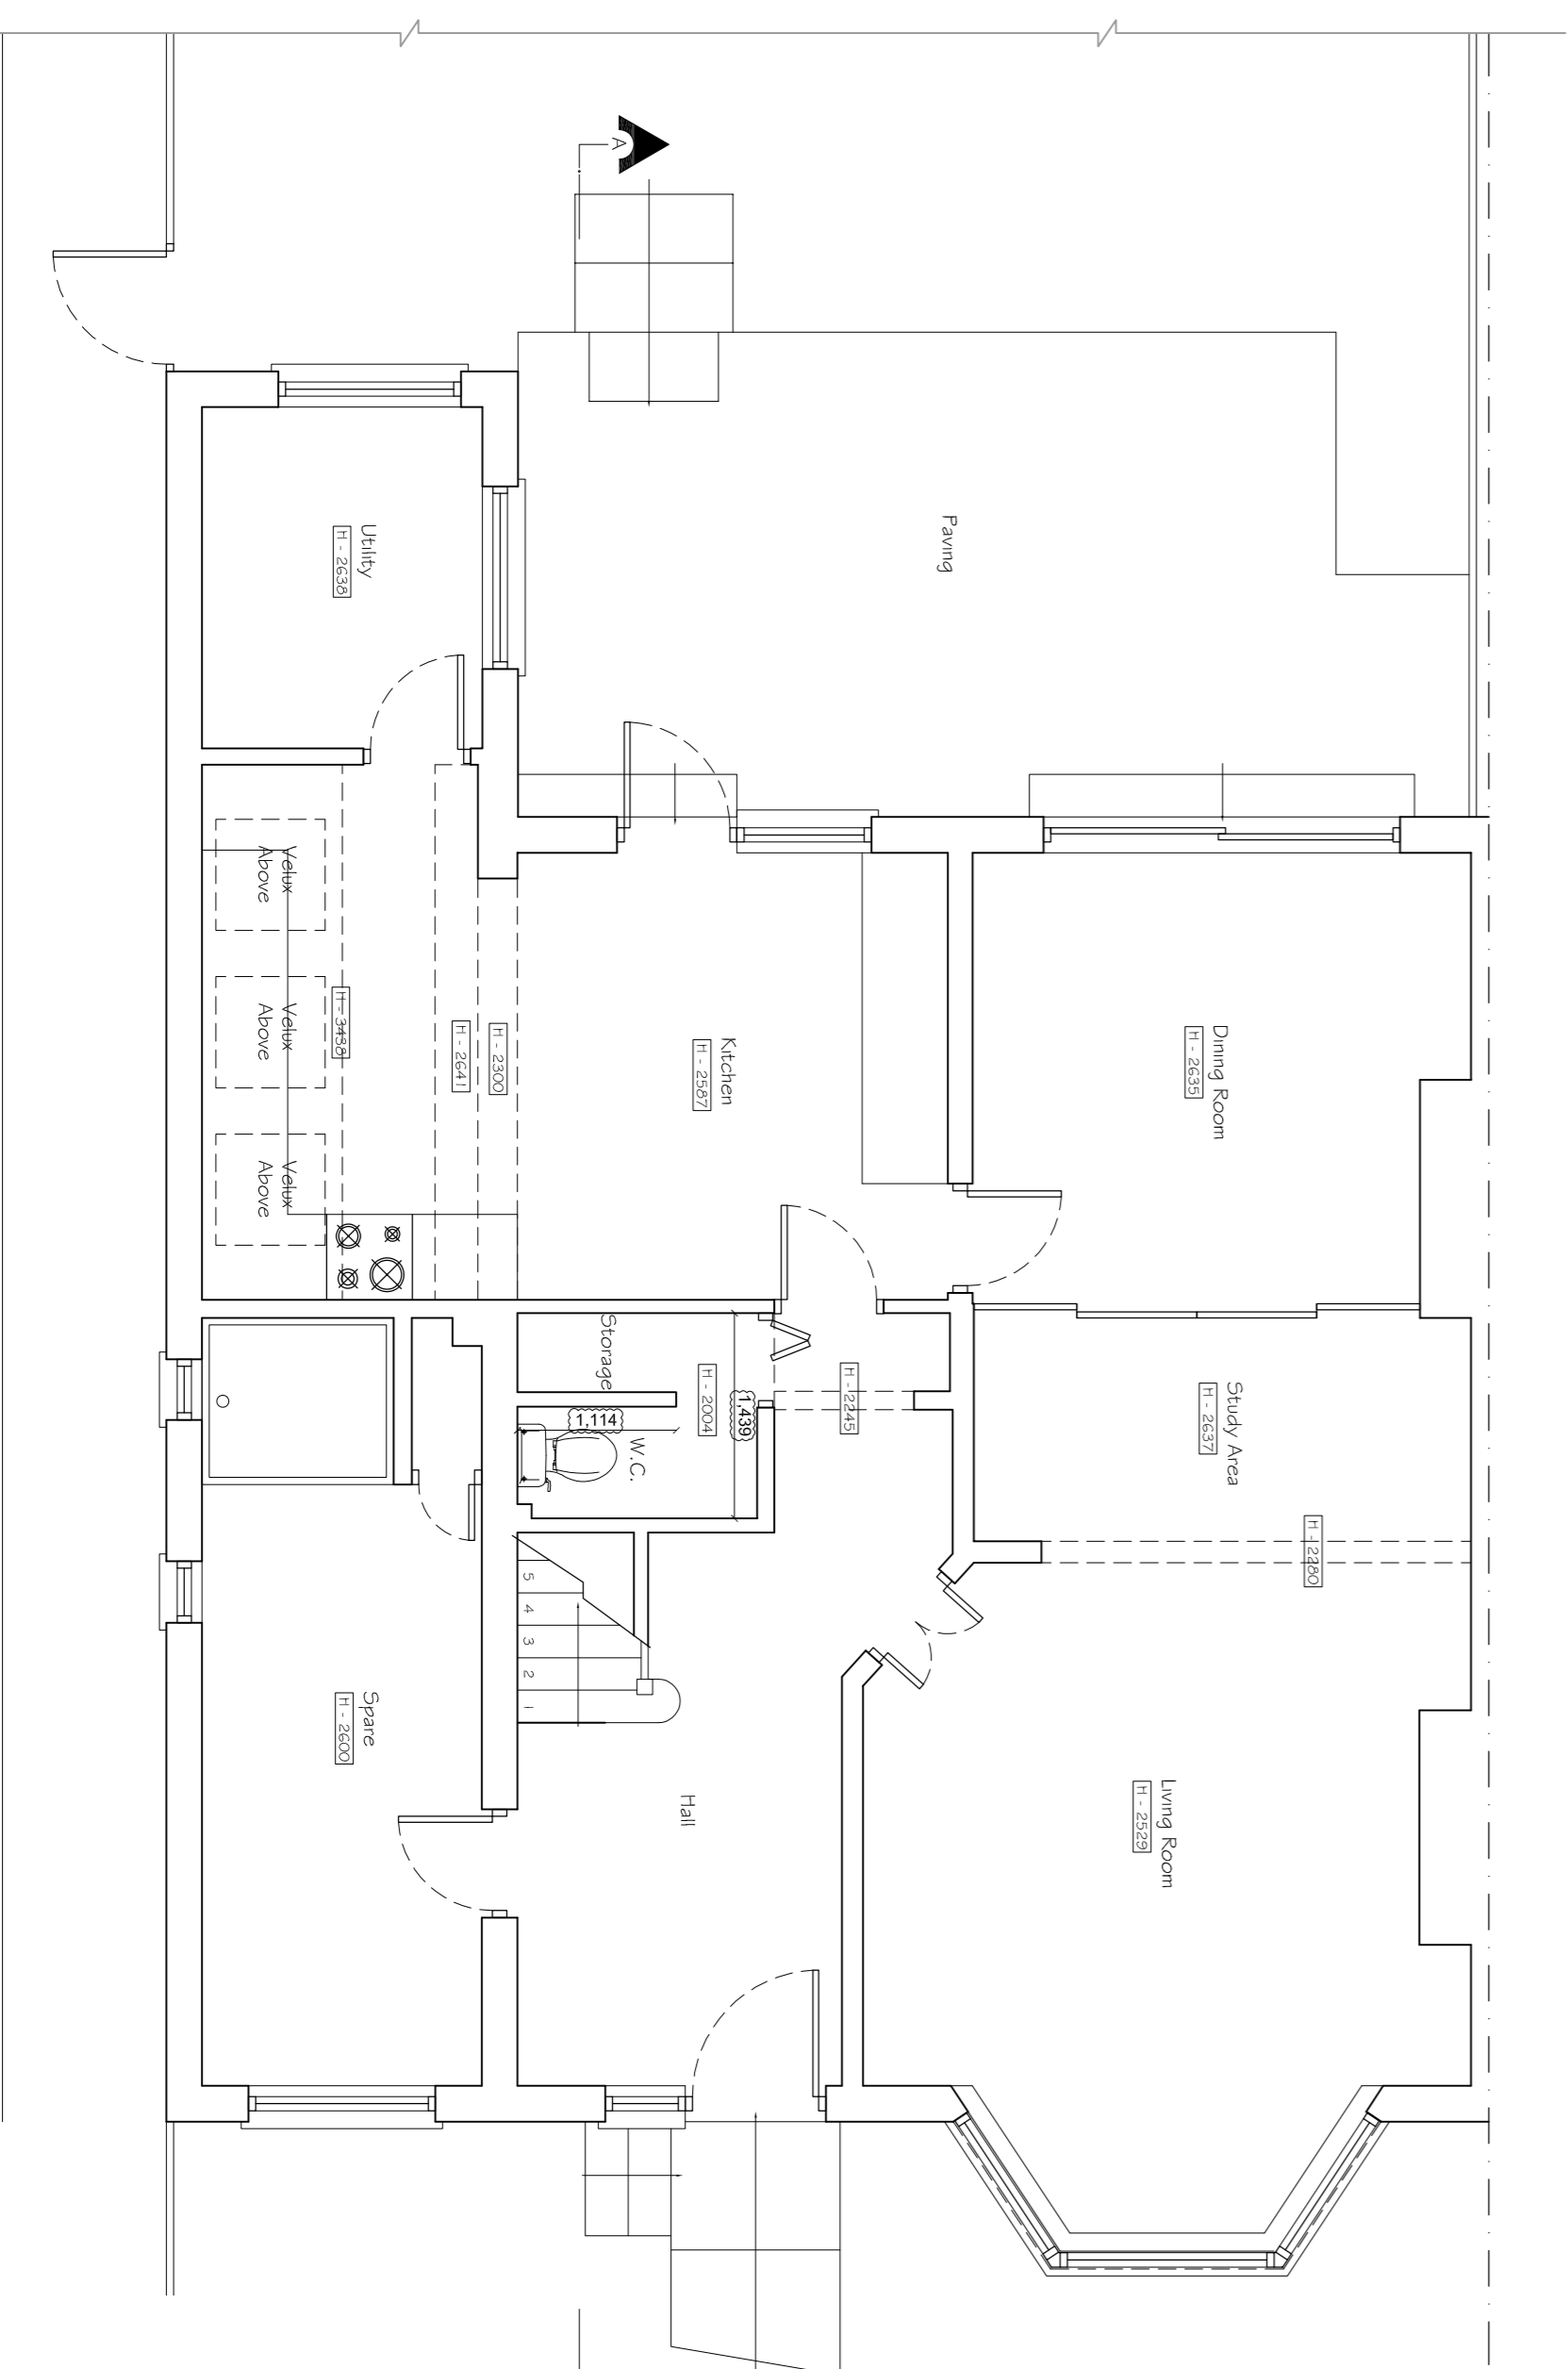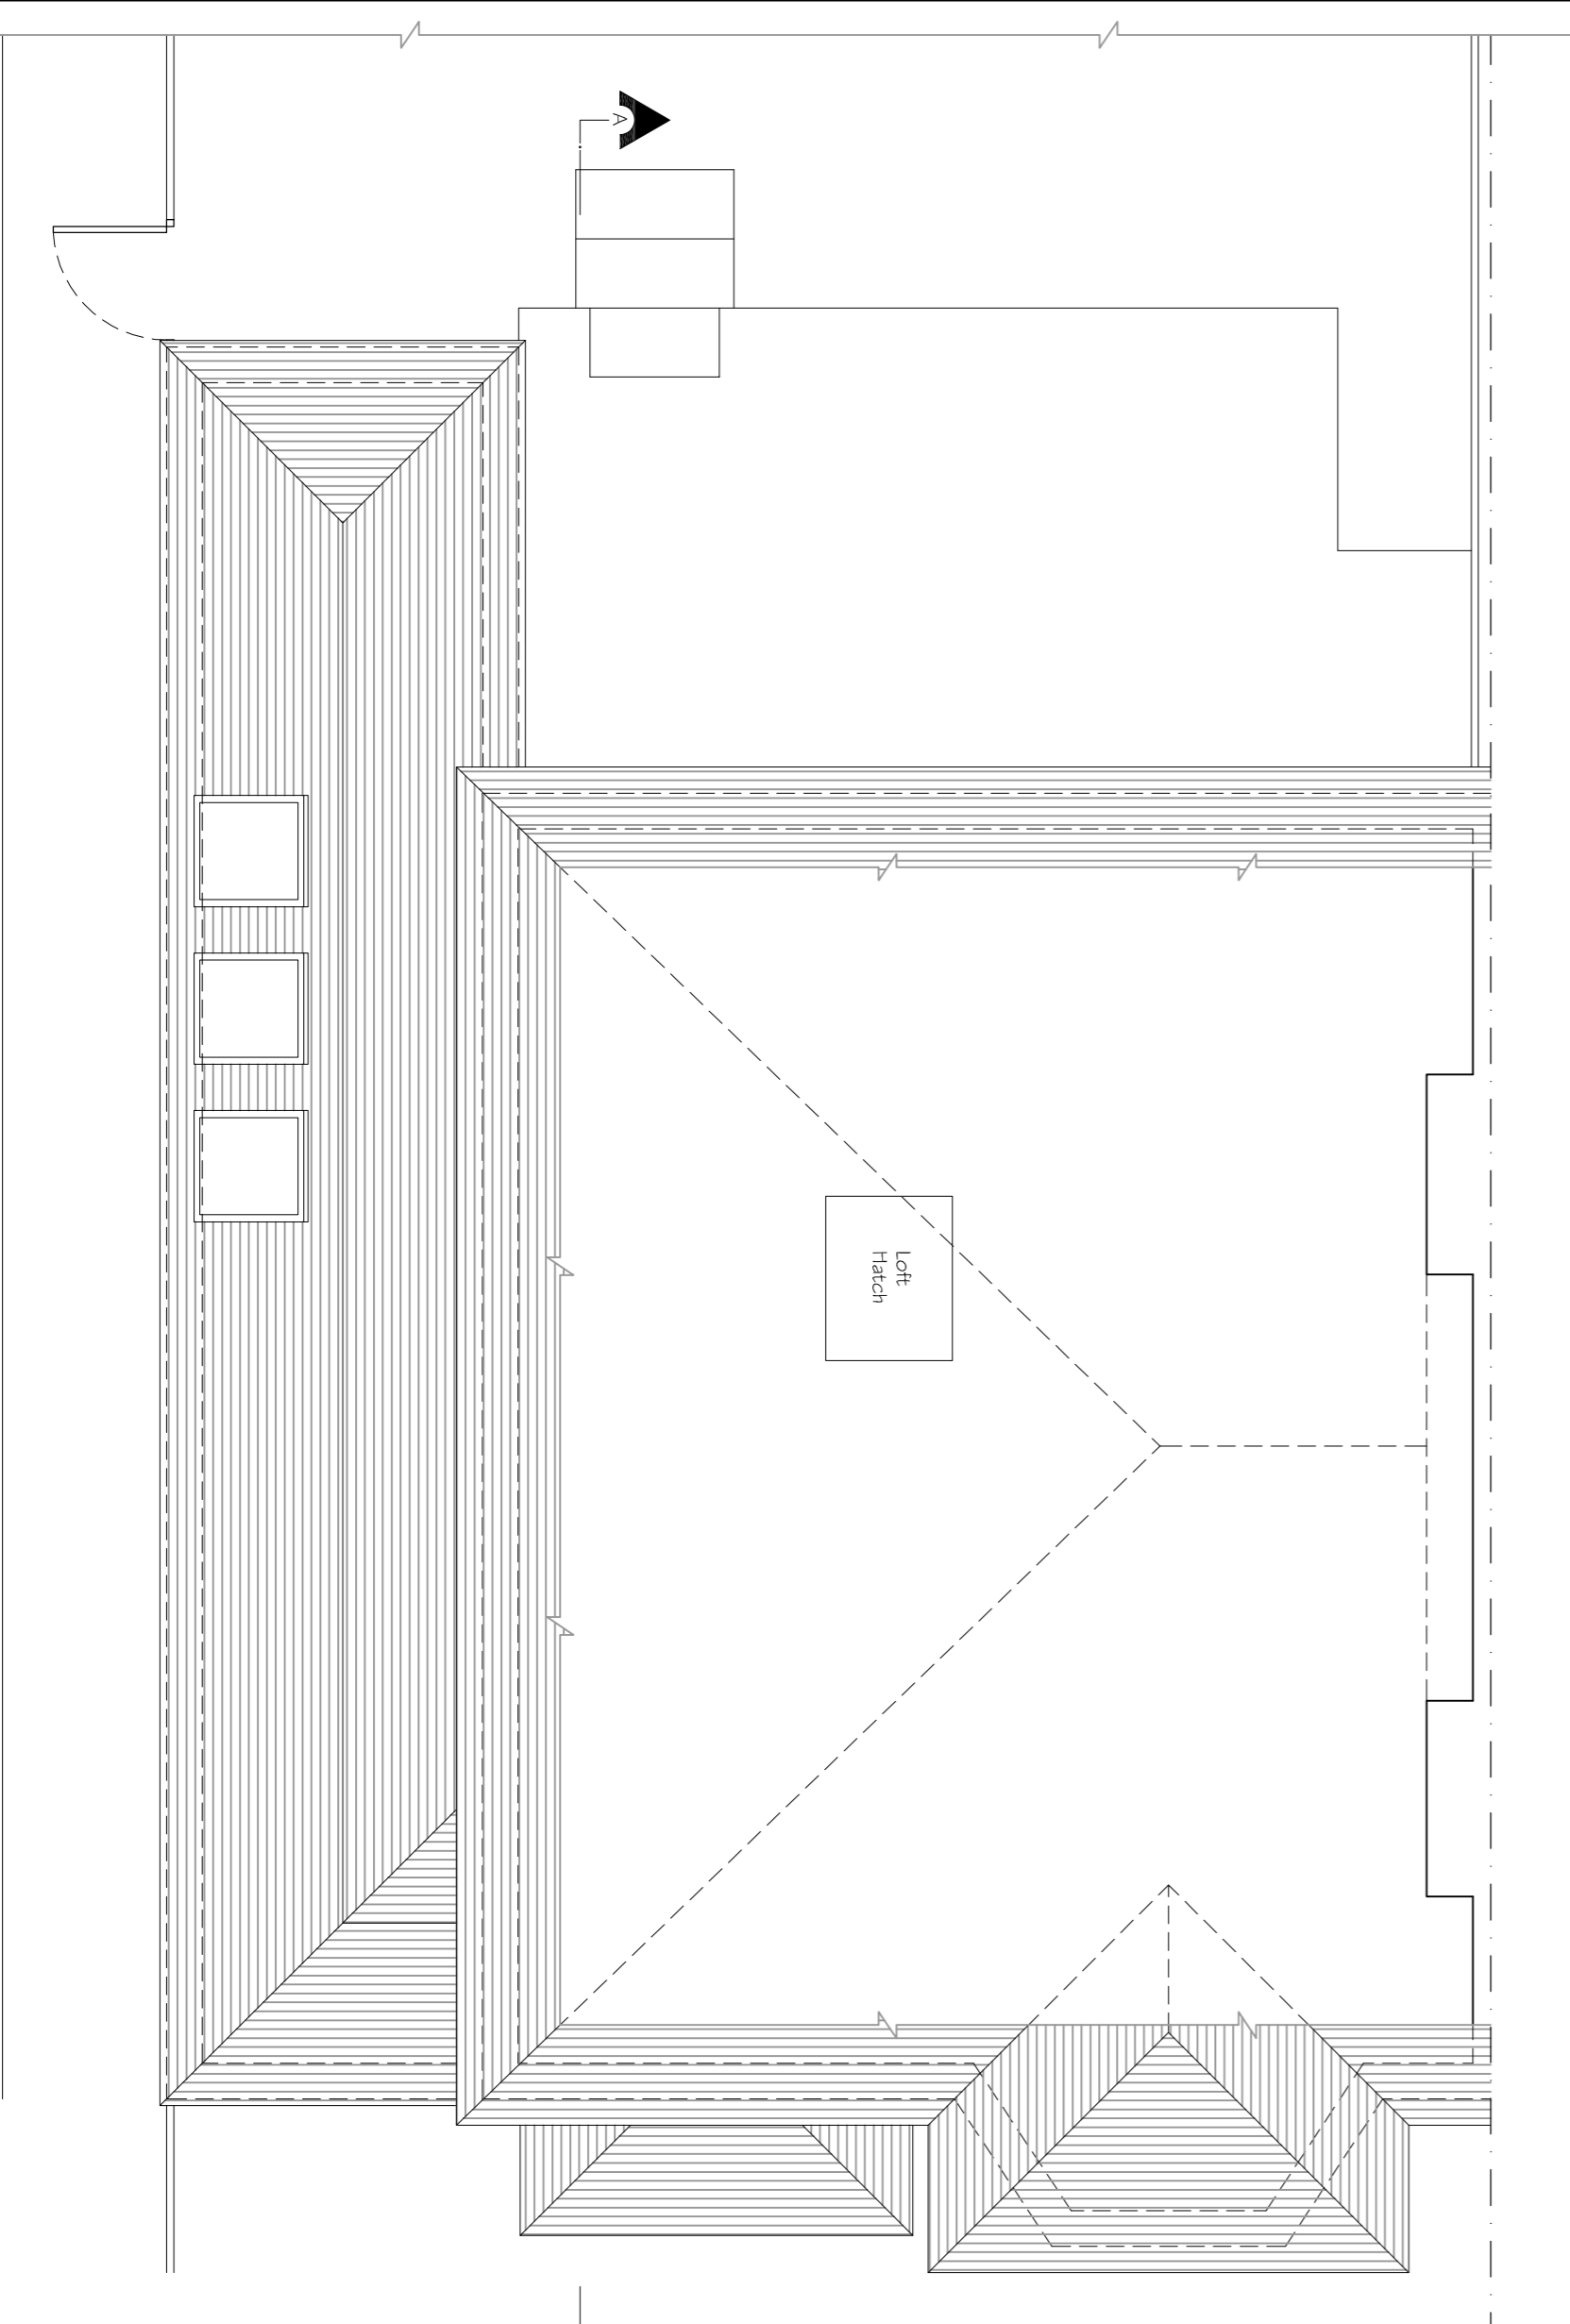

studio 136 architects
 The Boundary, Wotton, Aldershot, Hants GU24 0JF
 T: 01256 622 8807 7131
 E: info@studio136.co.uk

Project
 ALTERATIONS TO
 36 FINCHLEY WAY
 N3 1AH

Client
 MR & MRS GOLDIAG
 36 FINCHLEY WAY
 N3 1AH

Drawing Title
 EXISTING PLANS
 SECTION & ELEVATIONS

Scale	Drawn	Checked	Authorised
1:100/1:50 @ A1	MM 2021	-	-

Drawing Number
ST_MAY21_36FIN_001

EXISTING LOFT PLAN

EXISTING GROUND FLOOR PLAN