



THIS DRAWING IS FOR :  
**PLANNING  
 PURPOSES ONLY**  
 Not to Be Used for Construction

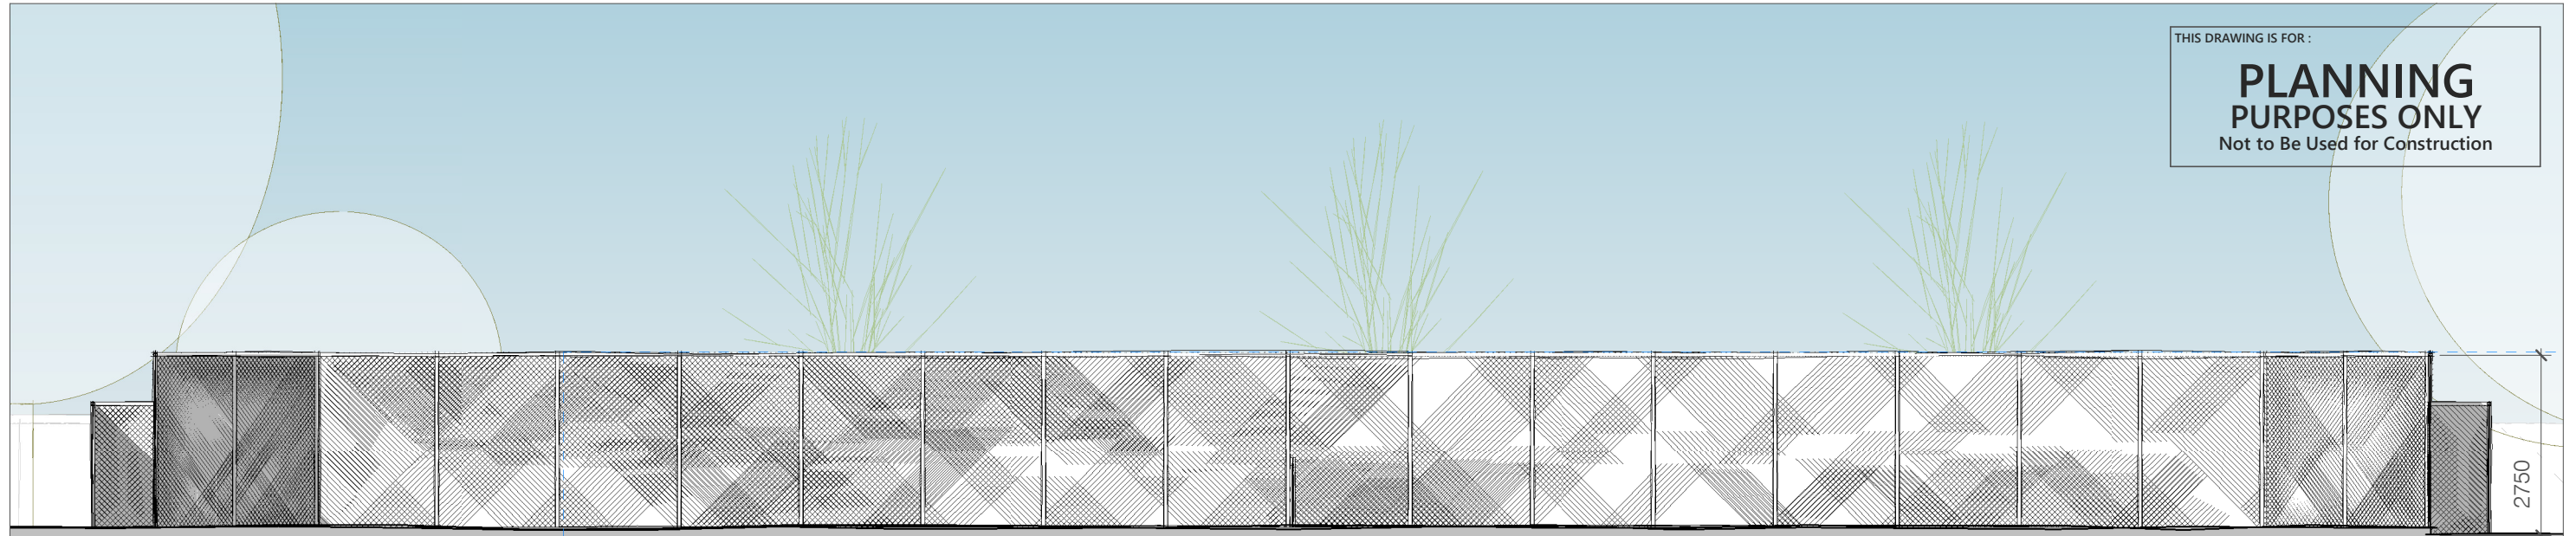

## 1. MUGA- Internal East Elevation

scale 1 : 100

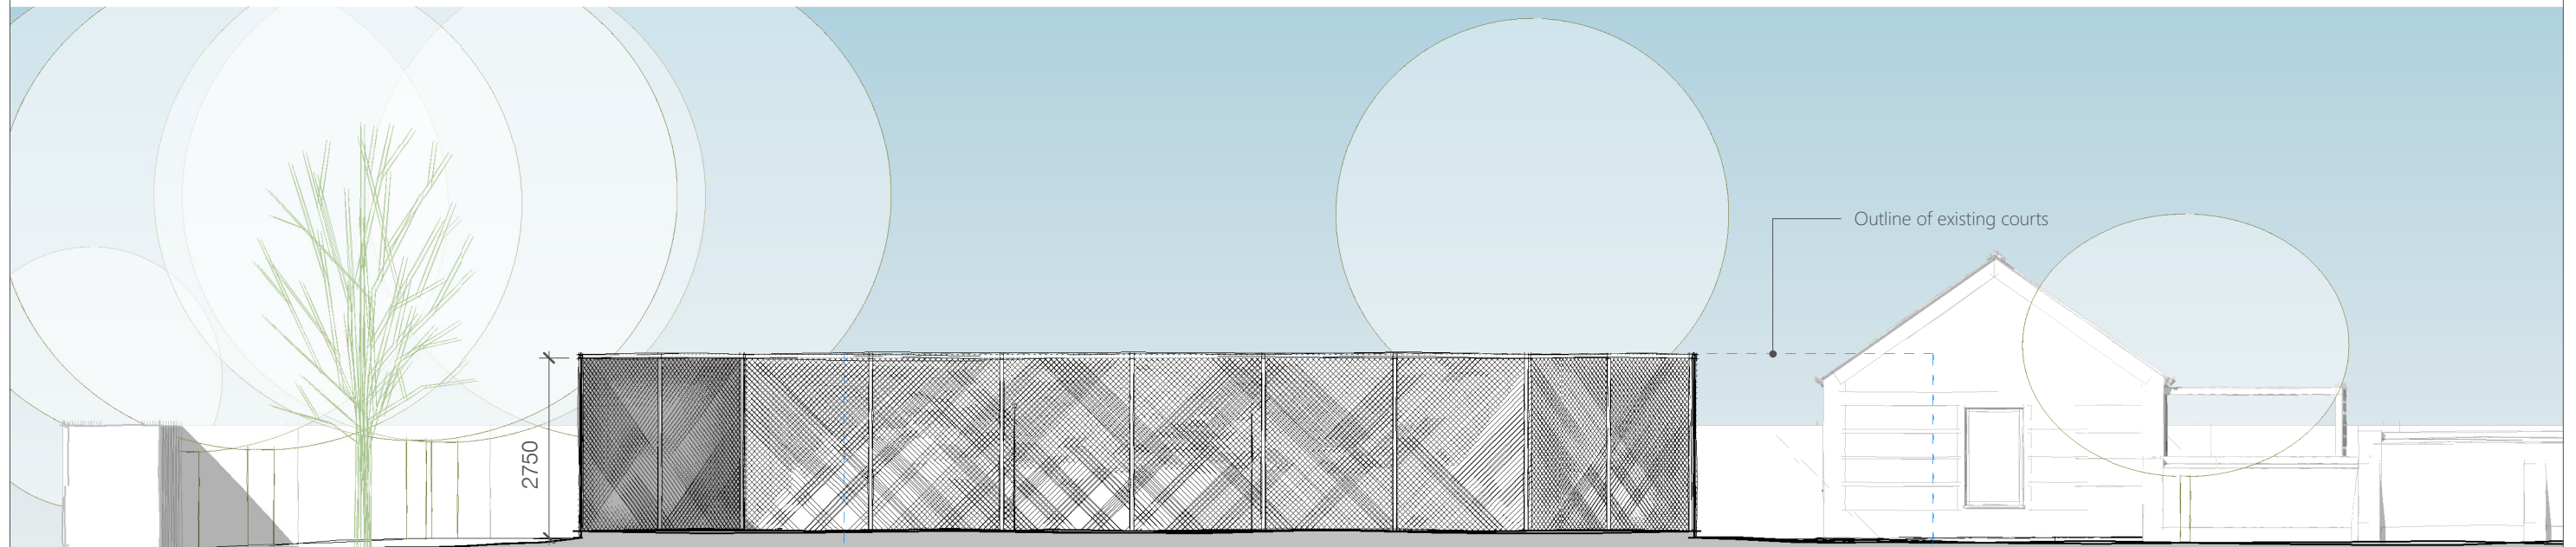

## 2. MUGA- Internal South Elevation

scale 1 : 100

**THIS IS A  
 COLOURED DRAWING**  
 If this box does not appear Red, the drawing  
 may not be represented properly

This drawing is copyright of Randell Design Ltd ©

1:100 0m 2 4 6

CLIENT **Euan & Harriet O'Sullivan**  
 PROJECT **Apuldram House**  
 DRAWING TITLE **MUGA - Elevations Sheet 01**

DATE **March 2021**  
 DWG NO. **215 / 3.305**  
 SCALE **1 : 100 @ A3**  
 REVISION **03** DATE **22.04.21**  
 Planning Issue

**NOTES**  
 This drawing is copyright and shall not be reproduced nor used for any other purpose without the written permission of the architects. This drawing must be read in conjunction with all other related drawings and documentation. Permission is granted to scale from this drawing for the purposes of Local Authority Planning Approval only. Please verify that the information is correctly printed to scale by checking the control bar.

**randell design group**  
 architecture | interior design | project management

**RIBA**   
 Chartered Practice  
 halls orchard barn  
 apuldram PO20 7FD  
 +44 (0) 1243 697 170  
 mail@randelldesigngroup.com  
 www.randelldesigngroup.com