


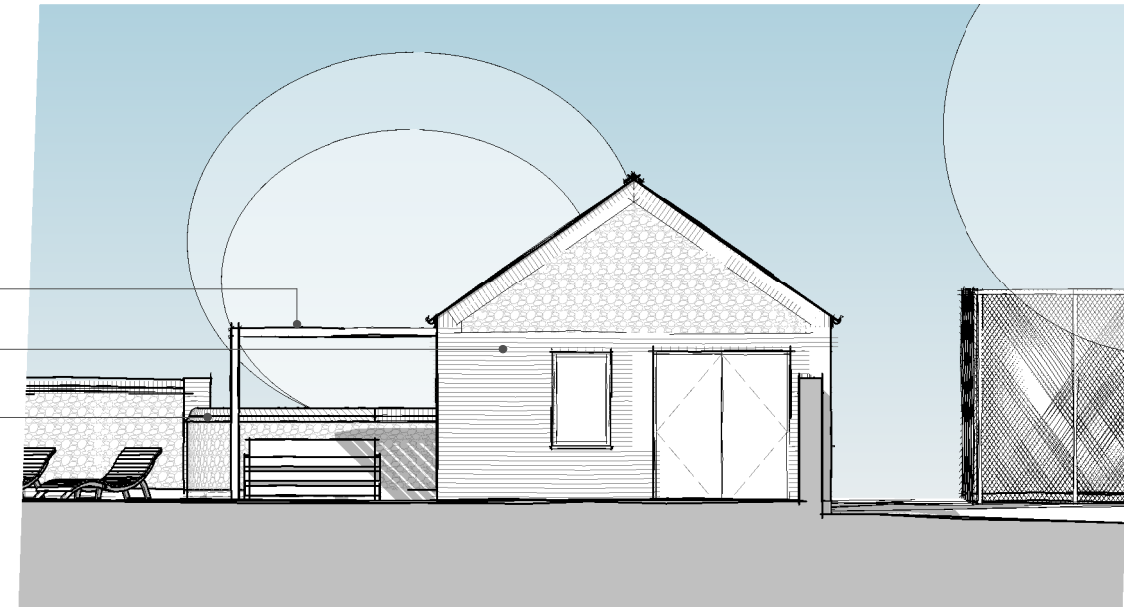

- Built-in PV Panels
- Pergola
- Brick + flint walls
- Boundary wall dropped alongside Hawthorn tree


### 1. Pool House - East Elevation

scale 1 : 100



### 3. Pool House - South Elevation


scale 1 : 100

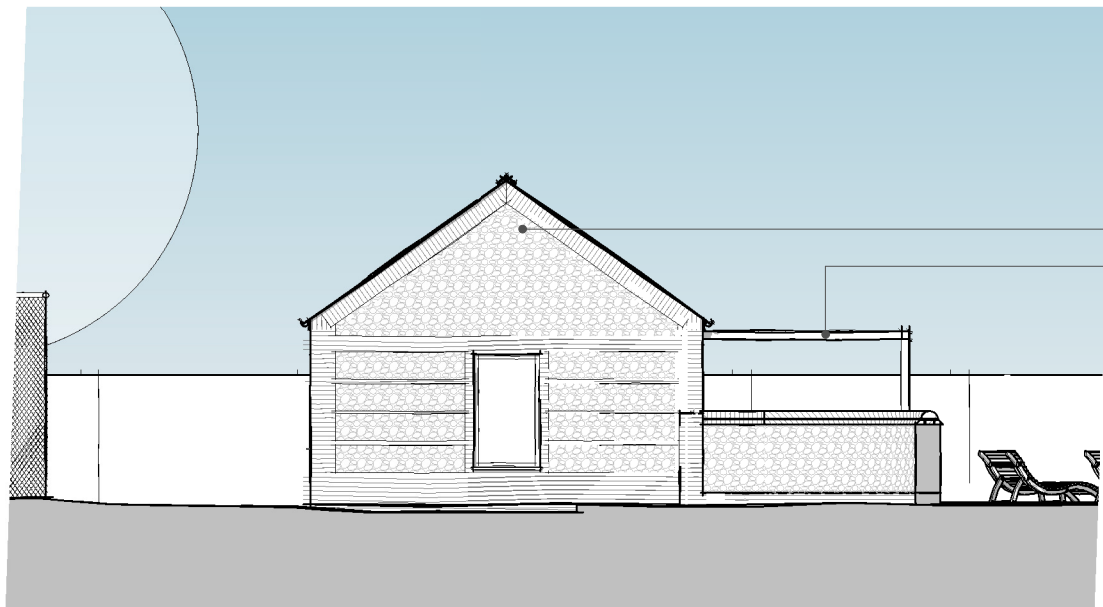

- Brick + Flint wall
- Pergola
- MUGA enclosure in background
- Bifold doors
- Brick + Flint boundary walls

### 2. Pool House - North Elevation

scale 1 : 100

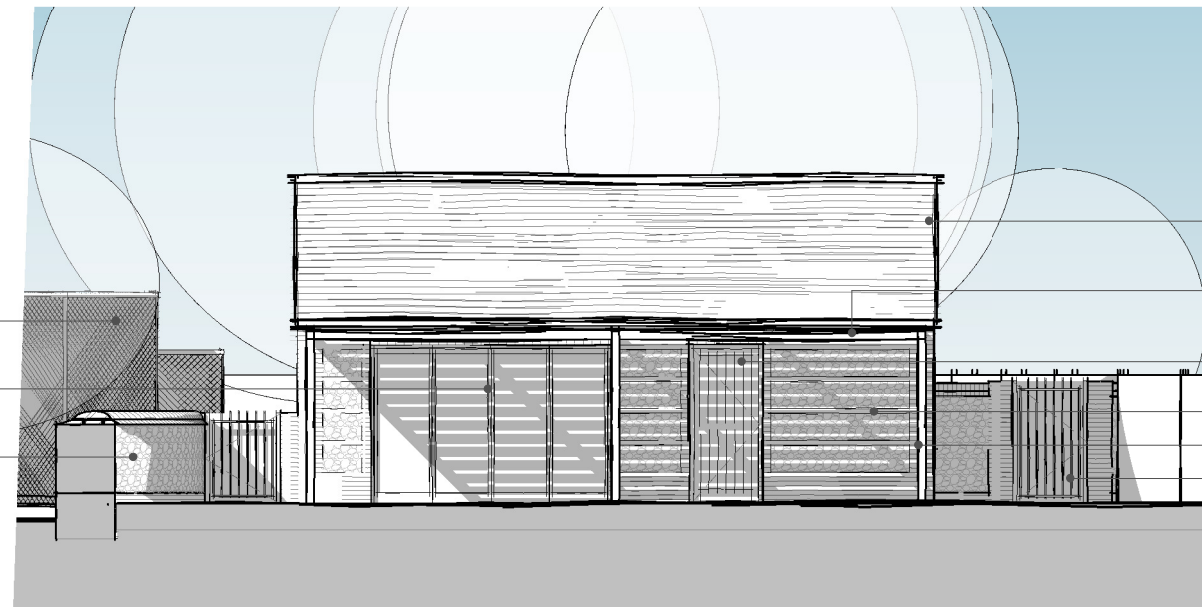

- Natural clay tile roof
- Pergola
- Timber door
- Brick + flint walls
- Oak posts
- Gates

### 4. Pool House - West Elevation

scale 1 : 100

THIS IS A  
**COLOURED DRAWING**  
 If this box does not appear Red, the drawing may not be represented properly

This drawing is copyright of Randell Design Ltd ©

1:100 0m 2 4 6

CLIENT **Euan & Harriet O'Sullivan**  
 PROJECT **Apuldram House**  
 DRAWING TITLE **Pool House Elevations**

DATE **February 2021**  
 DWG NO. **215 / 3.304**  
 SCALE **1 : 100 @ A3**  
 REVISION **05** DATE **22.04.21**  
 Planning Issue

**NOTES**  
 This drawing is copyright and shall not be reproduced nor used for any other purpose without the written permission of the architects. This drawing must be read in conjunction with all other related drawings and documentation. Permission is granted to scale from this drawing for the purposes of Local Authority Planning Approval only. Please verify that the information is correctly printed to scale by checking the control bar.

**randell design group**  
 architecture | interior design | project management

**RIBA**   
 Chartered Practice  
 halls orchard barn  
 apuldram PO20 7FD  
 +44 (0) 1243 697 170  
 mail@randelldesigngroup.com  
 www.randelldesigngroup.com