


THIS DRAWING IS FOR:
PLANNING PURPOSES ONLY
 Not to Be Used for Construction

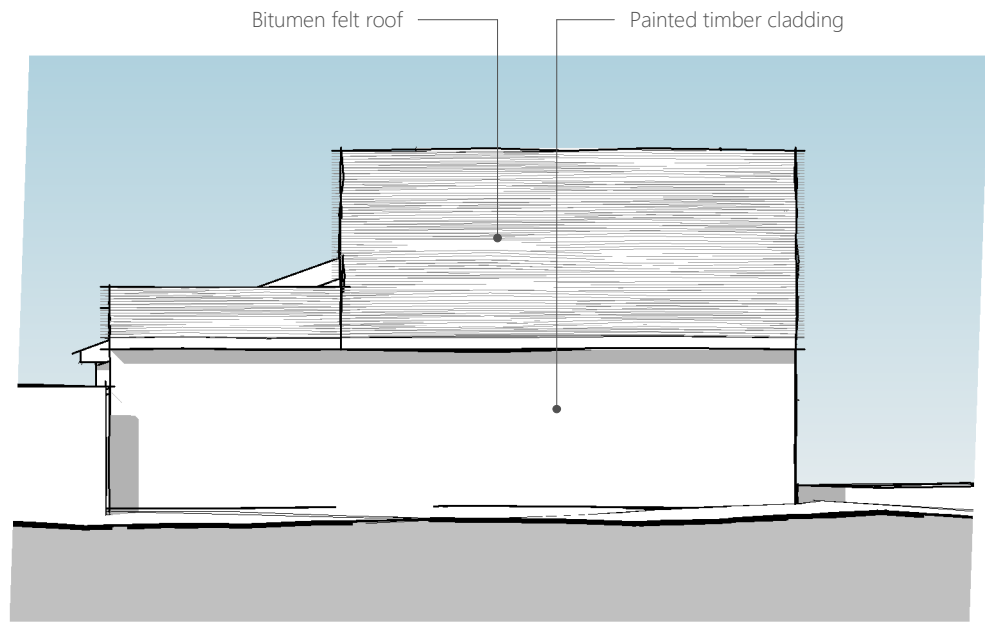


1. Existing Garage - East Elevation
 scale 1 : 100



2. Existing Garage - North Elevation
 scale 1 : 100



3. Existing Garage - South Elevation
 scale 1 : 100

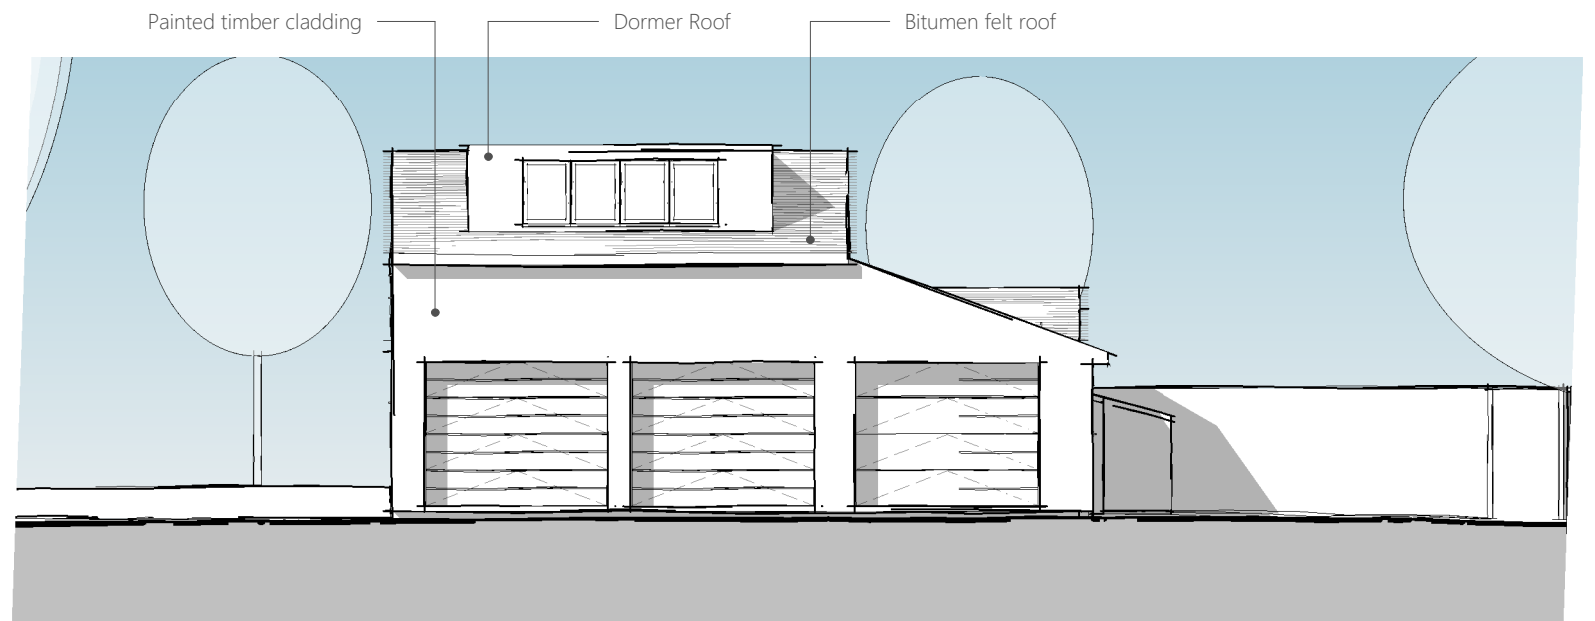

4. Existing Garage - West Elevation
 scale 1 : 100

THIS IS A COLOURED DRAWING
 If this box does not appear Red, the drawing may not be represented properly

This drawing is copyright of Randell Design Ltd ©

1:100 0m 2 4 6

CLIENT **Euan & Harriet O'Sullivan**
 PROJECT **Apuldram House**
 DRAWING TITLE **Existing Garage Elevations**

DATE **March 2021**
 DWG NO. **215 / 3.307**
 SCALE **1 : 100 @ A3**
 REVISION **02** DATE **22.04.21**
 Planning Issue

NOTES
 This drawing is copyright and shall not be reproduced nor used for any other purpose without the written permission of the architects. This drawing must be read in conjunction with all other related drawings and documentation. Permission is granted to scale from this drawing for the purposes of Local Authority Planning Approval only. Please verify that the information is correctly printed to scale by checking the control bar.

randell design group
 architecture | interior design | project management

RIBA
 Chartered Practice
 halls orchard barn
 apuldram PO20 7FD
 +44 (0) 1243 697 170
 mail@randelldesigngroup.com
 www.randelldesigngroup.com