


NOTES

This document and its design content is copyright © and is the property of Savills. It may not be reproduced without their expressed permission. It shall be read in conjunction with all other associated project information including models, specifications, schedules and related consultants drawings and documentation. Do not scale from this drawing unless for Planning purposes. Figured dimensions only are to be used. All dimensions must be checked on site by the Contractor prior to the commencement of any fabrication or building works. Immediately report any discrepancies, errors or omissions to Savills prior to the commencement of any fabrication or building works. If in doubt please ASK.



REVISIONS

REV	NOTE / DRAWN BY	DATE
A	Issued for comments	18.11.19

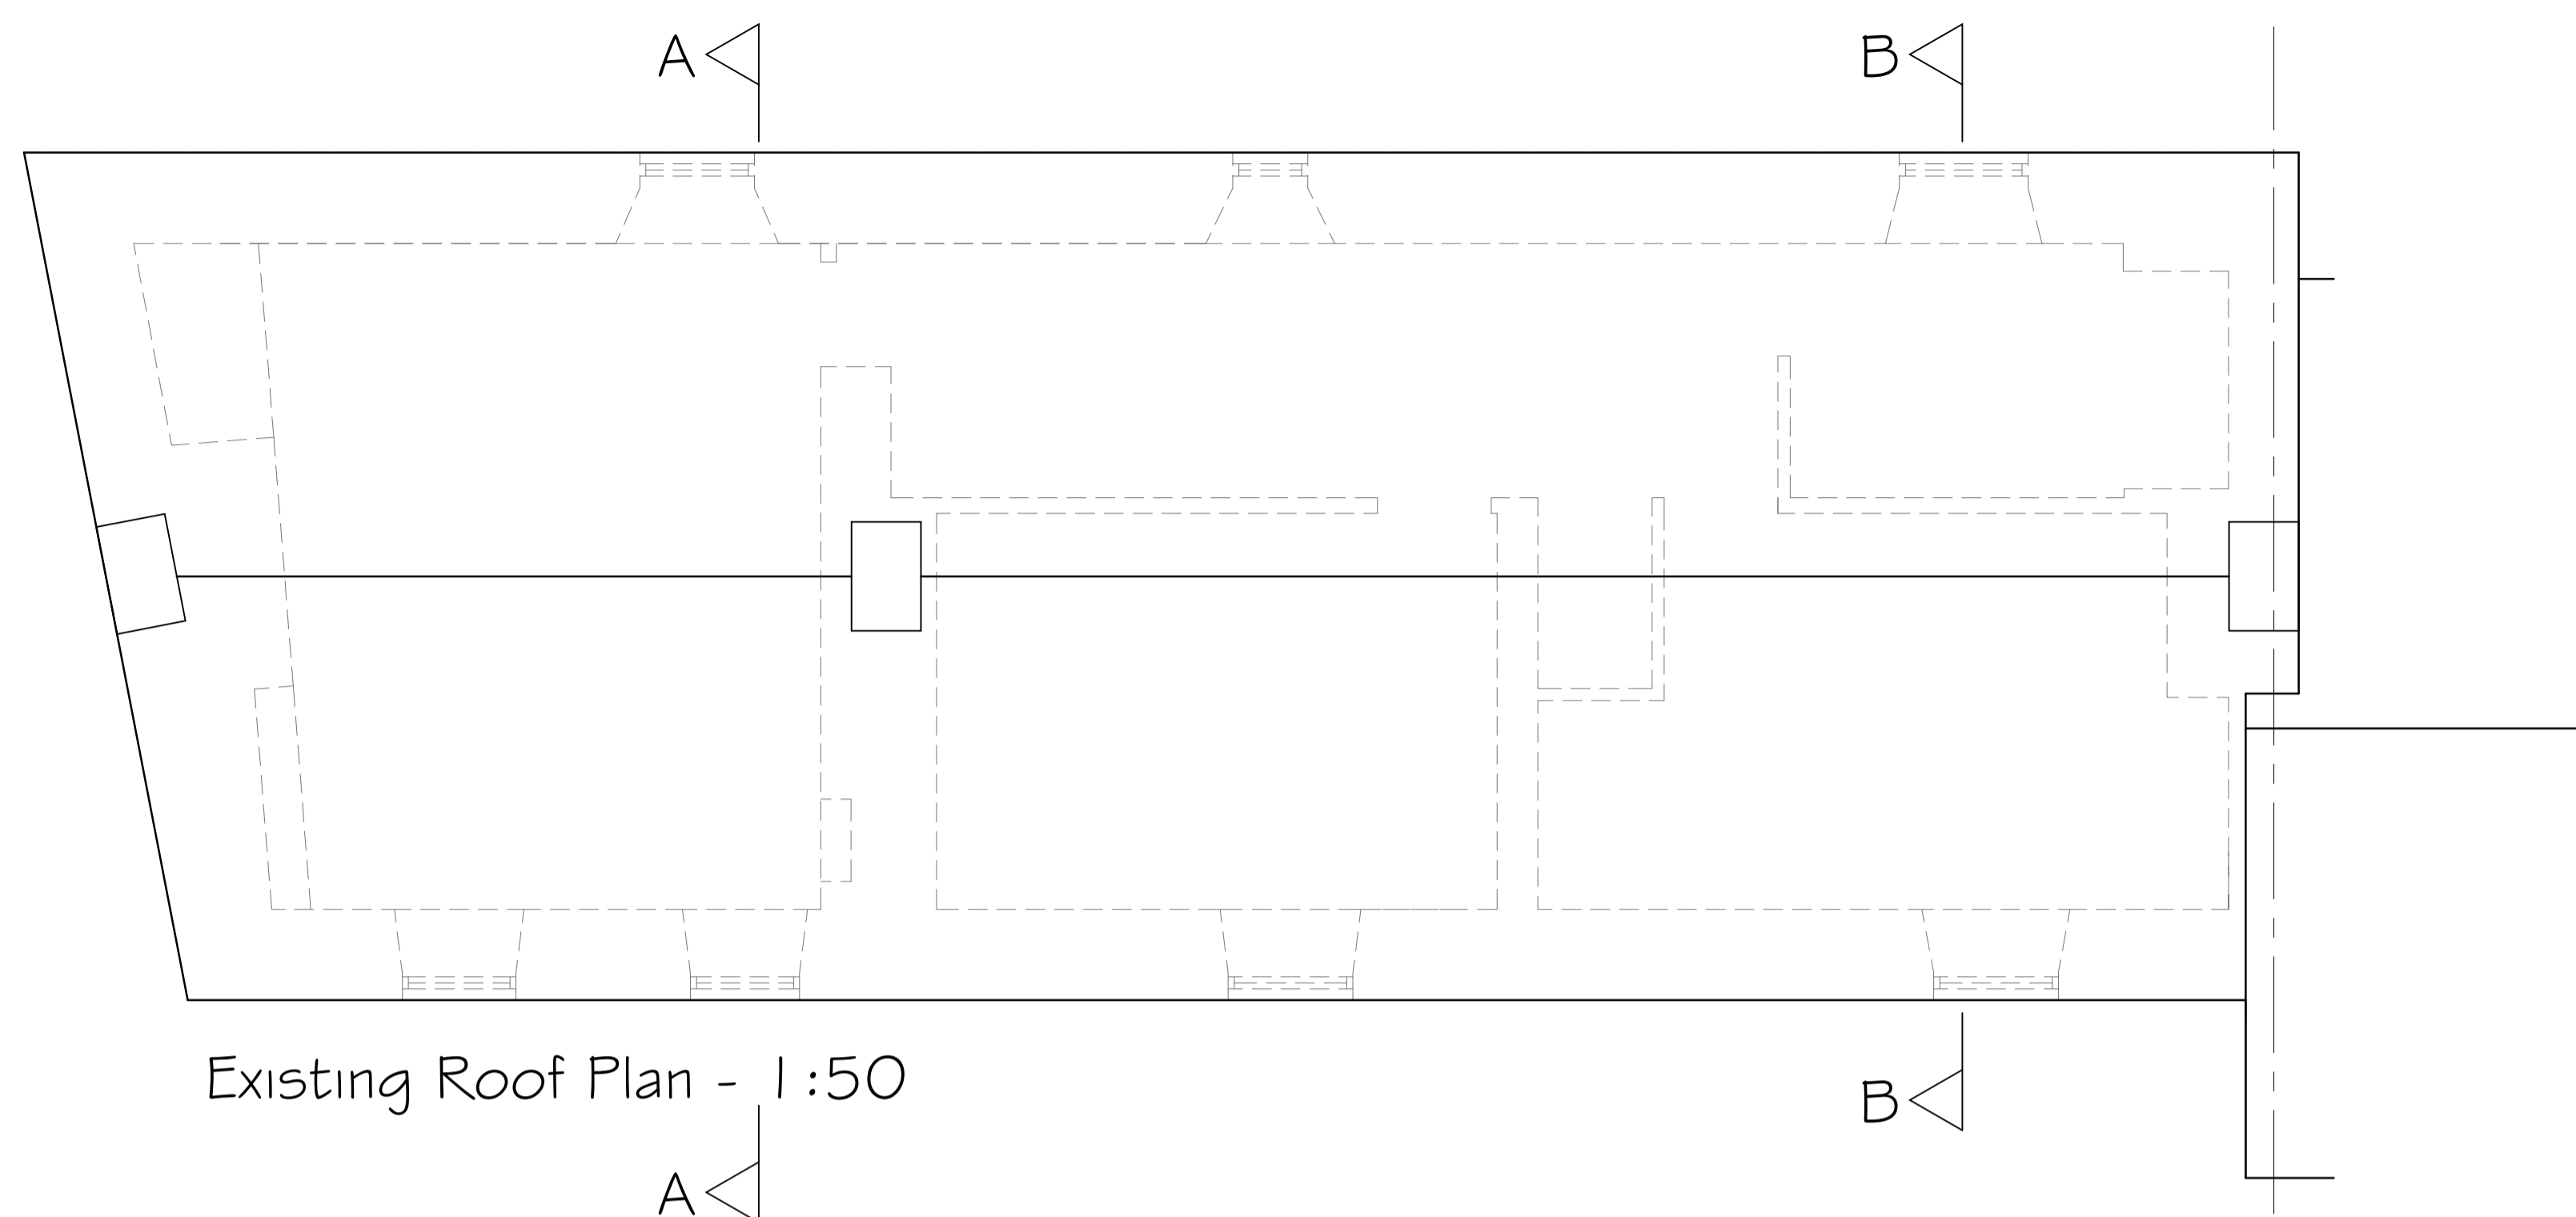

Existing Roof Plan - 1:50




Existing Front Elevation - 1:50

Existing Rear Elevation - 1:50

Key

- Existing Walls
- Proposed Walls
- Structure Removed
- Structure Below
- Structure Above

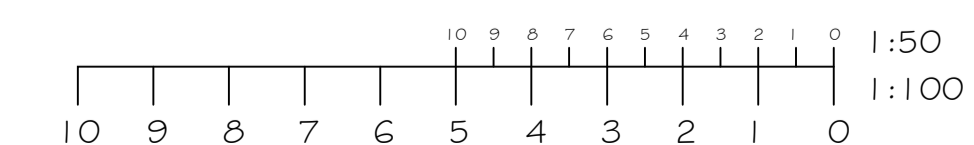

PROJECT TITLE
No.15 The Square, Blanchland, Consett

CLIENT
Lord Crewe's Charity

DRAWING TITLE
Existing Roof Plan and Elevations

SCALES @ A1 PROJECT / DWG / REV NO.
1:50 440132 / 04 / A

DRAWING STATUS
Planning

DRAWN BY **CHECKED BY** **DATE**
ACB - March '20



26 Coniscliffe Road
Darlington
County Durham
DL3 7JX
t: 01325 462966
f: 01325 381139