



NOTES
 This document and its design content is copyright © and is the property of Savills. It may not be reproduced without their expressed permission. It shall be read in conjunction with all other associated project information including models, specifications, schedules and related consultants drawings and documentation. Do not scale from this drawing unless for Planning purposes. Figured dimensions only are to be used. All dimensions must be checked on site by the Contractor prior to the commencement of any fabrication or building works. Immediately report any discrepancies, errors or omissions to Savills prior to the commencement of any fabrication or building works. If in doubt please ASK.

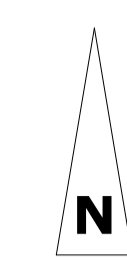

| REV | NOTE / DRAWN BY | DATE |
|-----|---------------------|---------|
| A | Issued for comments | 16.5.19 |

- Key**
- Existing Walls
 - Proposed Walls
 - Structure Removed
 - Structure Below
 - Structure Above
 - Surface Water Drainage
 - Foul Water Drainage

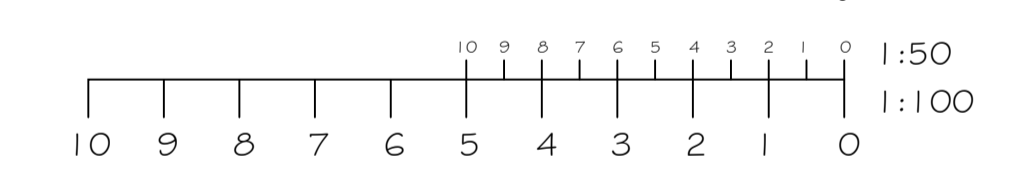

PROJECT TITLE
 No.15 The Square, Blanchland, Consett


CLIENT
 Lord Crewe's Charity

DRAWING TITLE
 Existing Floor Plans & Sections


SCALES @ A1 PROJECT / DWG / REV NO.
 1:50 440132 / 03 / A

DRAWING STATUS
 Planning


DRAWN BY ACB **CHECKED BY** - **DATE** March '20

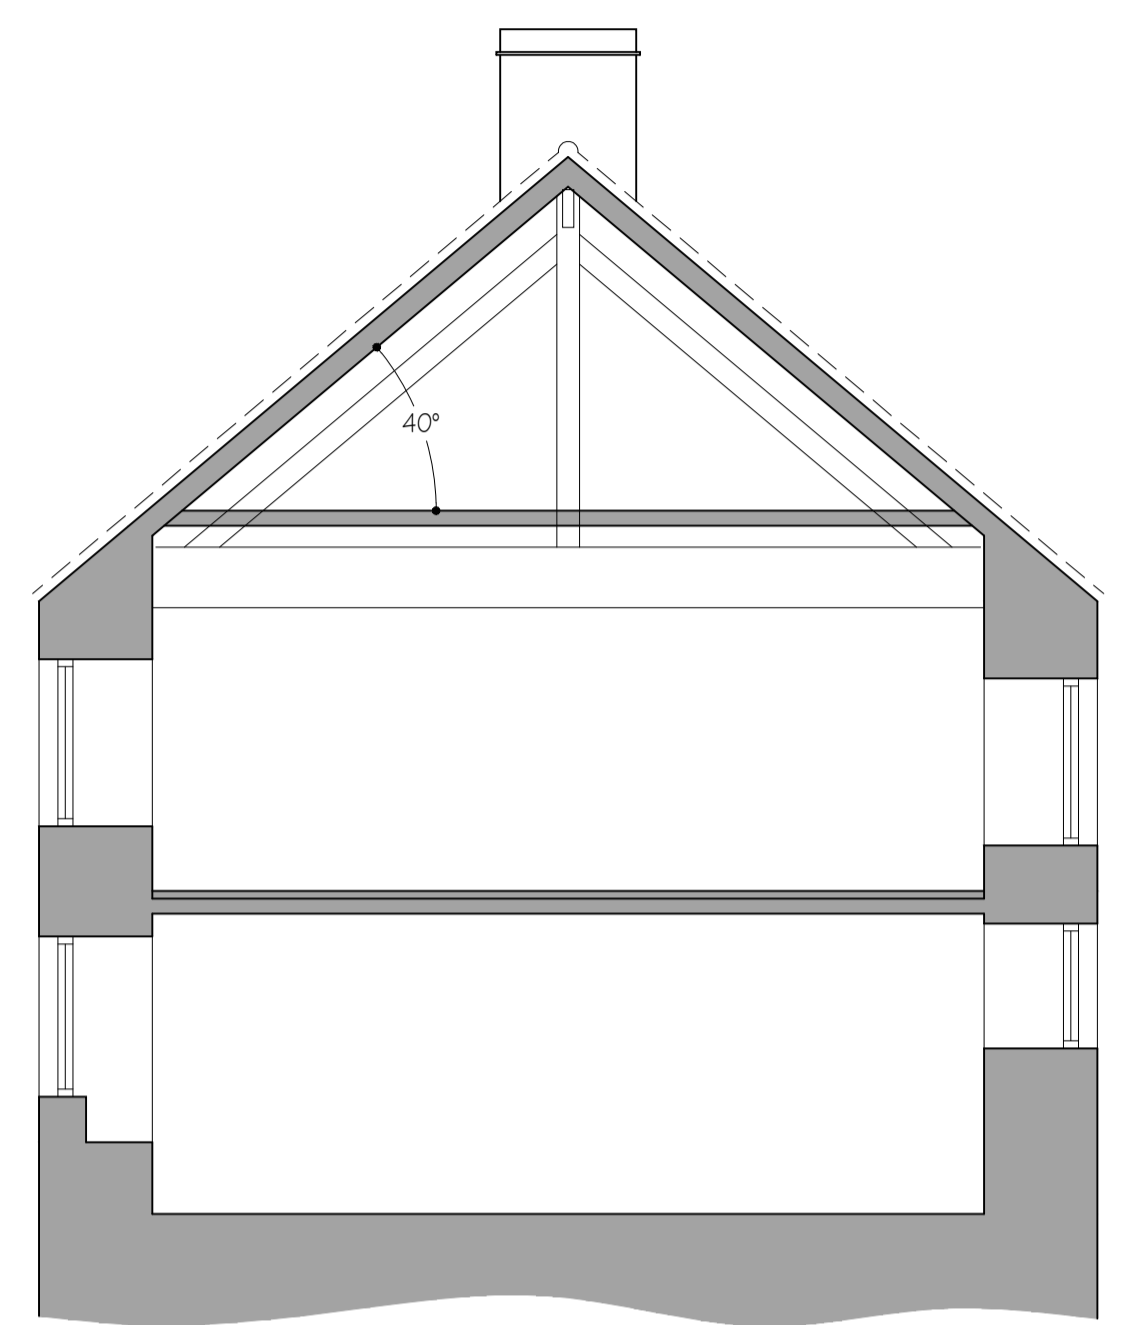


Existing Section A-A - 1:50

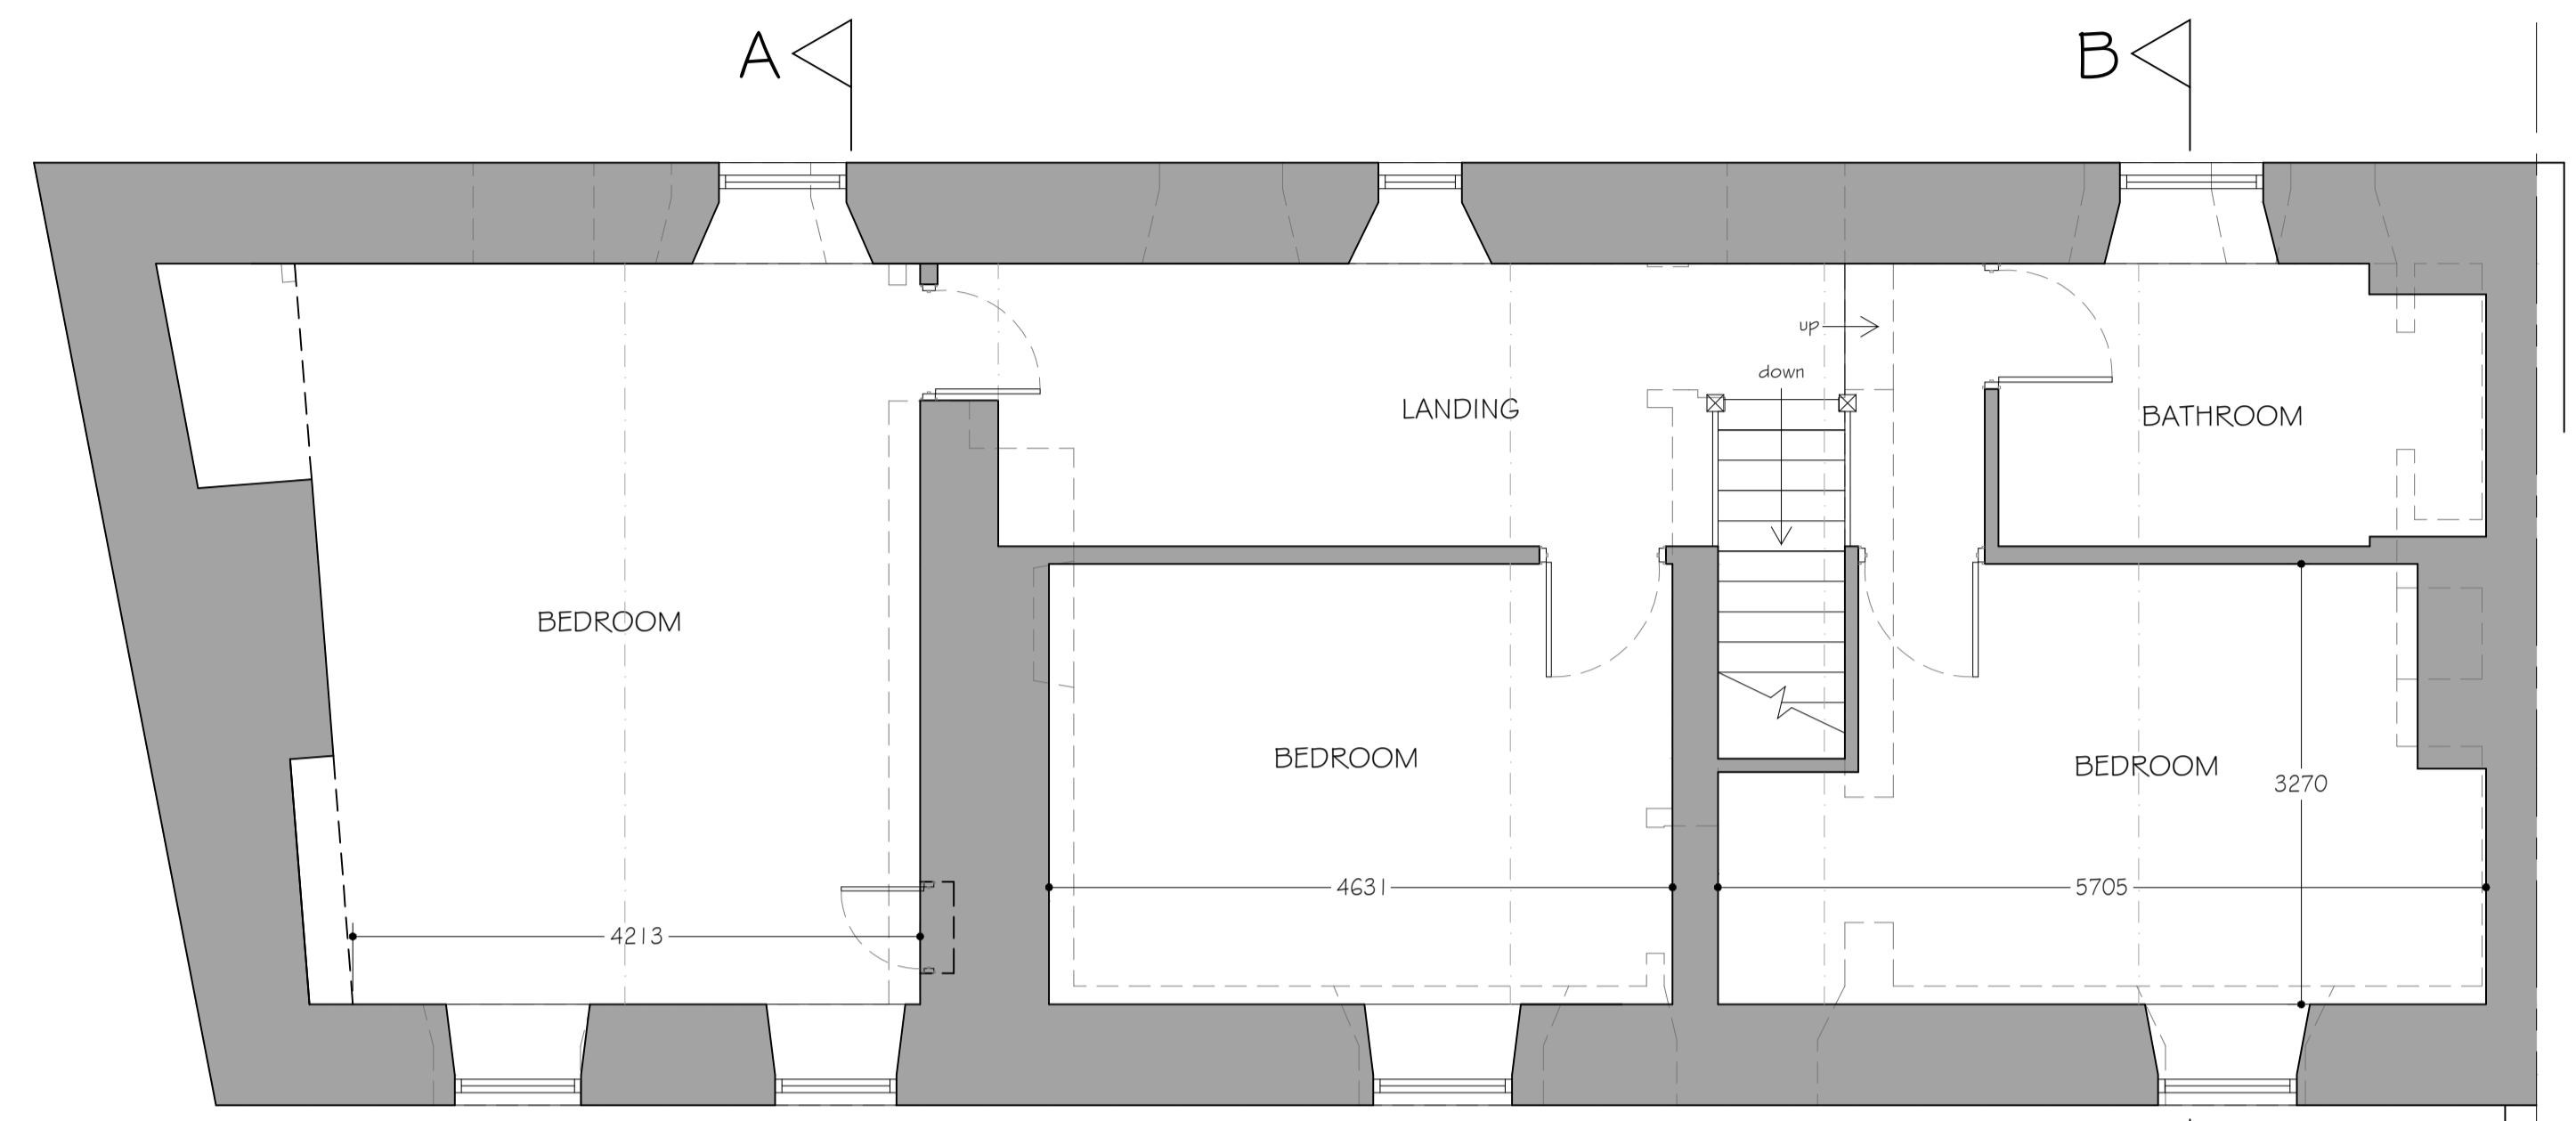

Existing First Floor Plan - 1:50

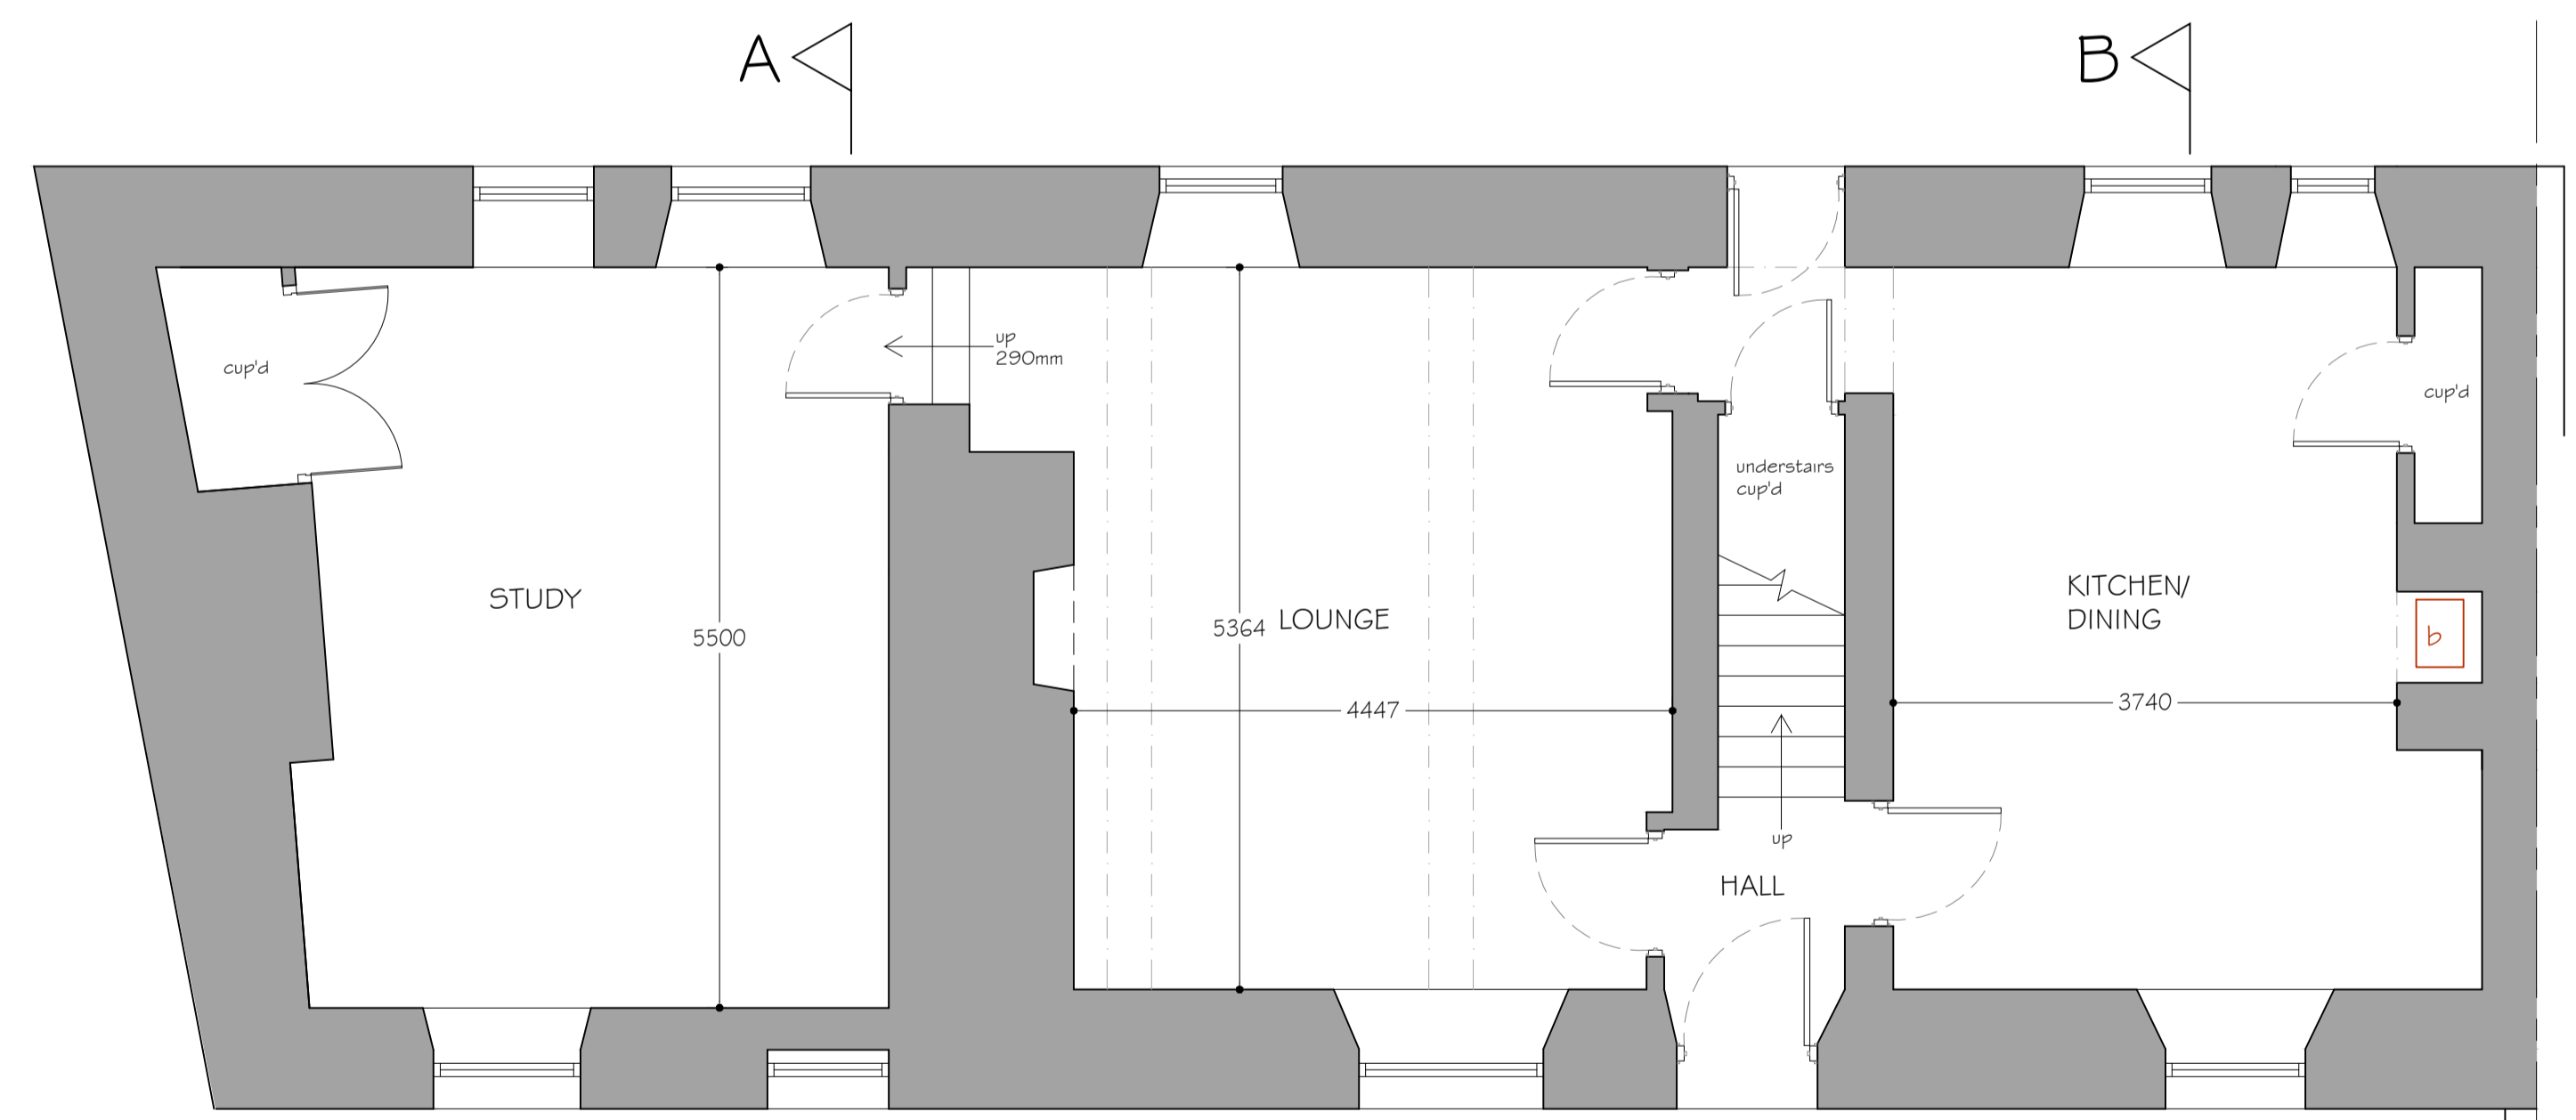

Existing Ground Floor Plan - 1:50

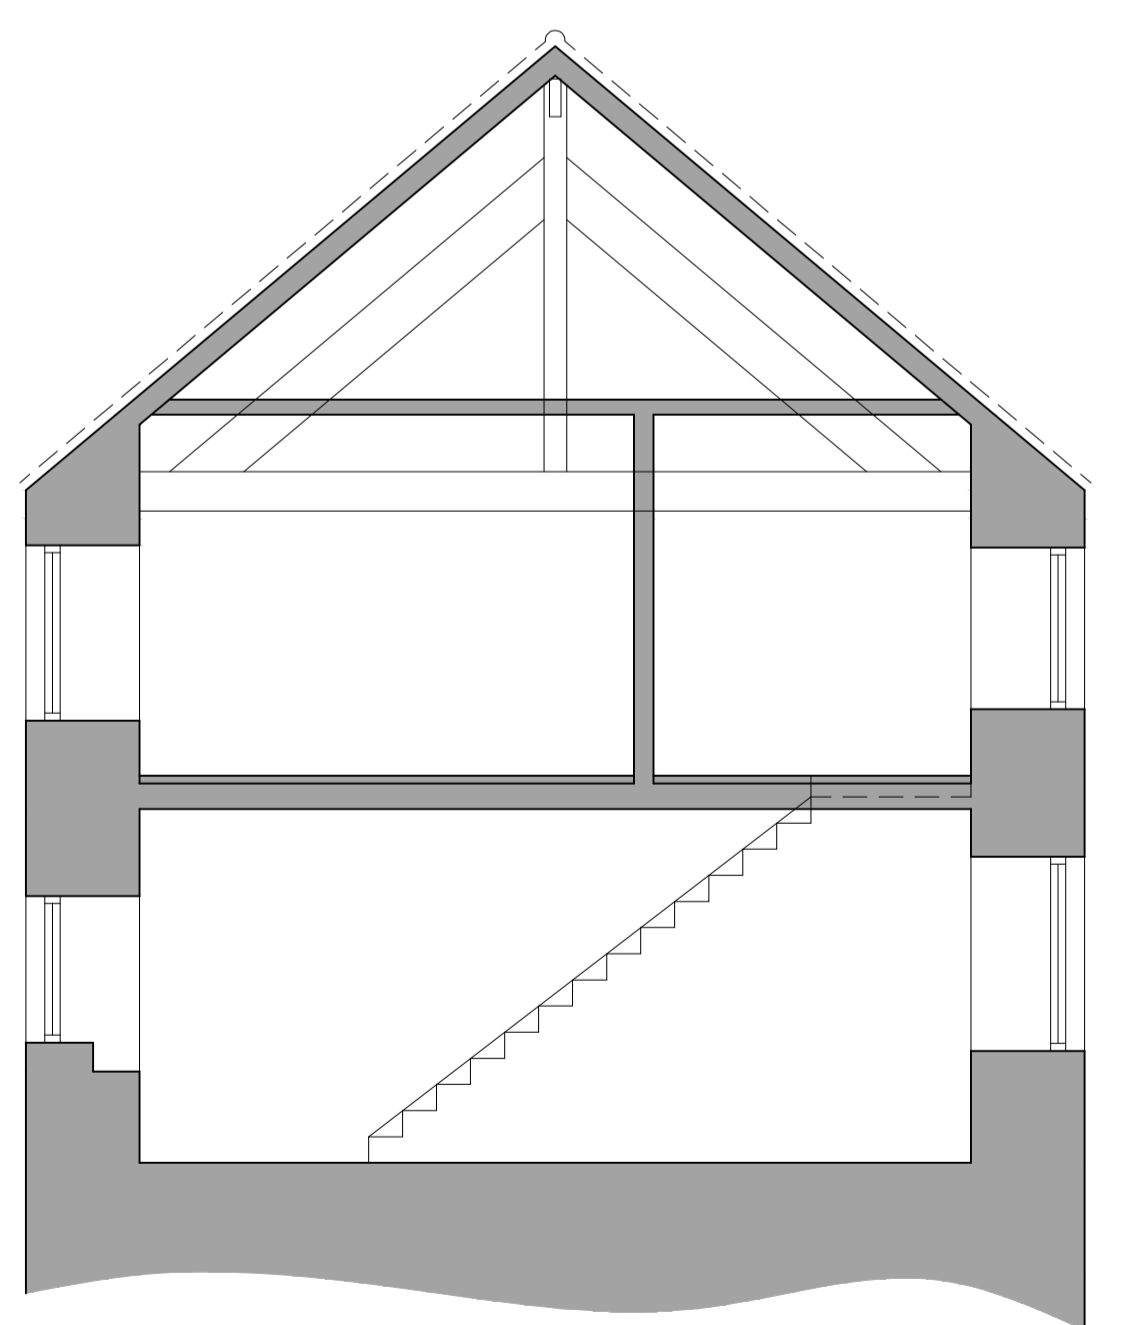

Existing Section B-B - 1:50