
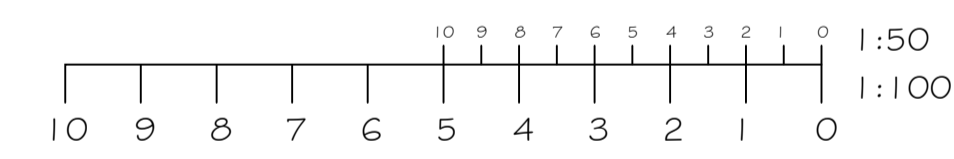
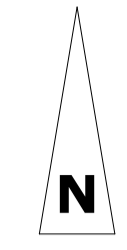


**NOTES**

This document and its design content is copyright © and is the property of Savills. It may not be reproduced without their expressed permission. It shall be read in conjunction with all other associated project information including models, specifications, schedules and related consultants drawings and documentation. Do not scale from this drawing unless for Planning purposes. Figured dimensions only are to be used. All dimensions must be checked on site by the Contractor prior to the commencement of any fabrication or building works. Immediately report any discrepancies, errors or omissions to Savills prior to the commencement of any fabrication or building works. If in doubt please ASK.

**REVISIONS**

REV	NOTE / DRAWN BY	DATE
A	Issued for comments	18.11.19
B	Proposed route of heating mains from biomass plant room shown	07.01.20
C	Proposed route of back up electricity supply shown	22.01.20

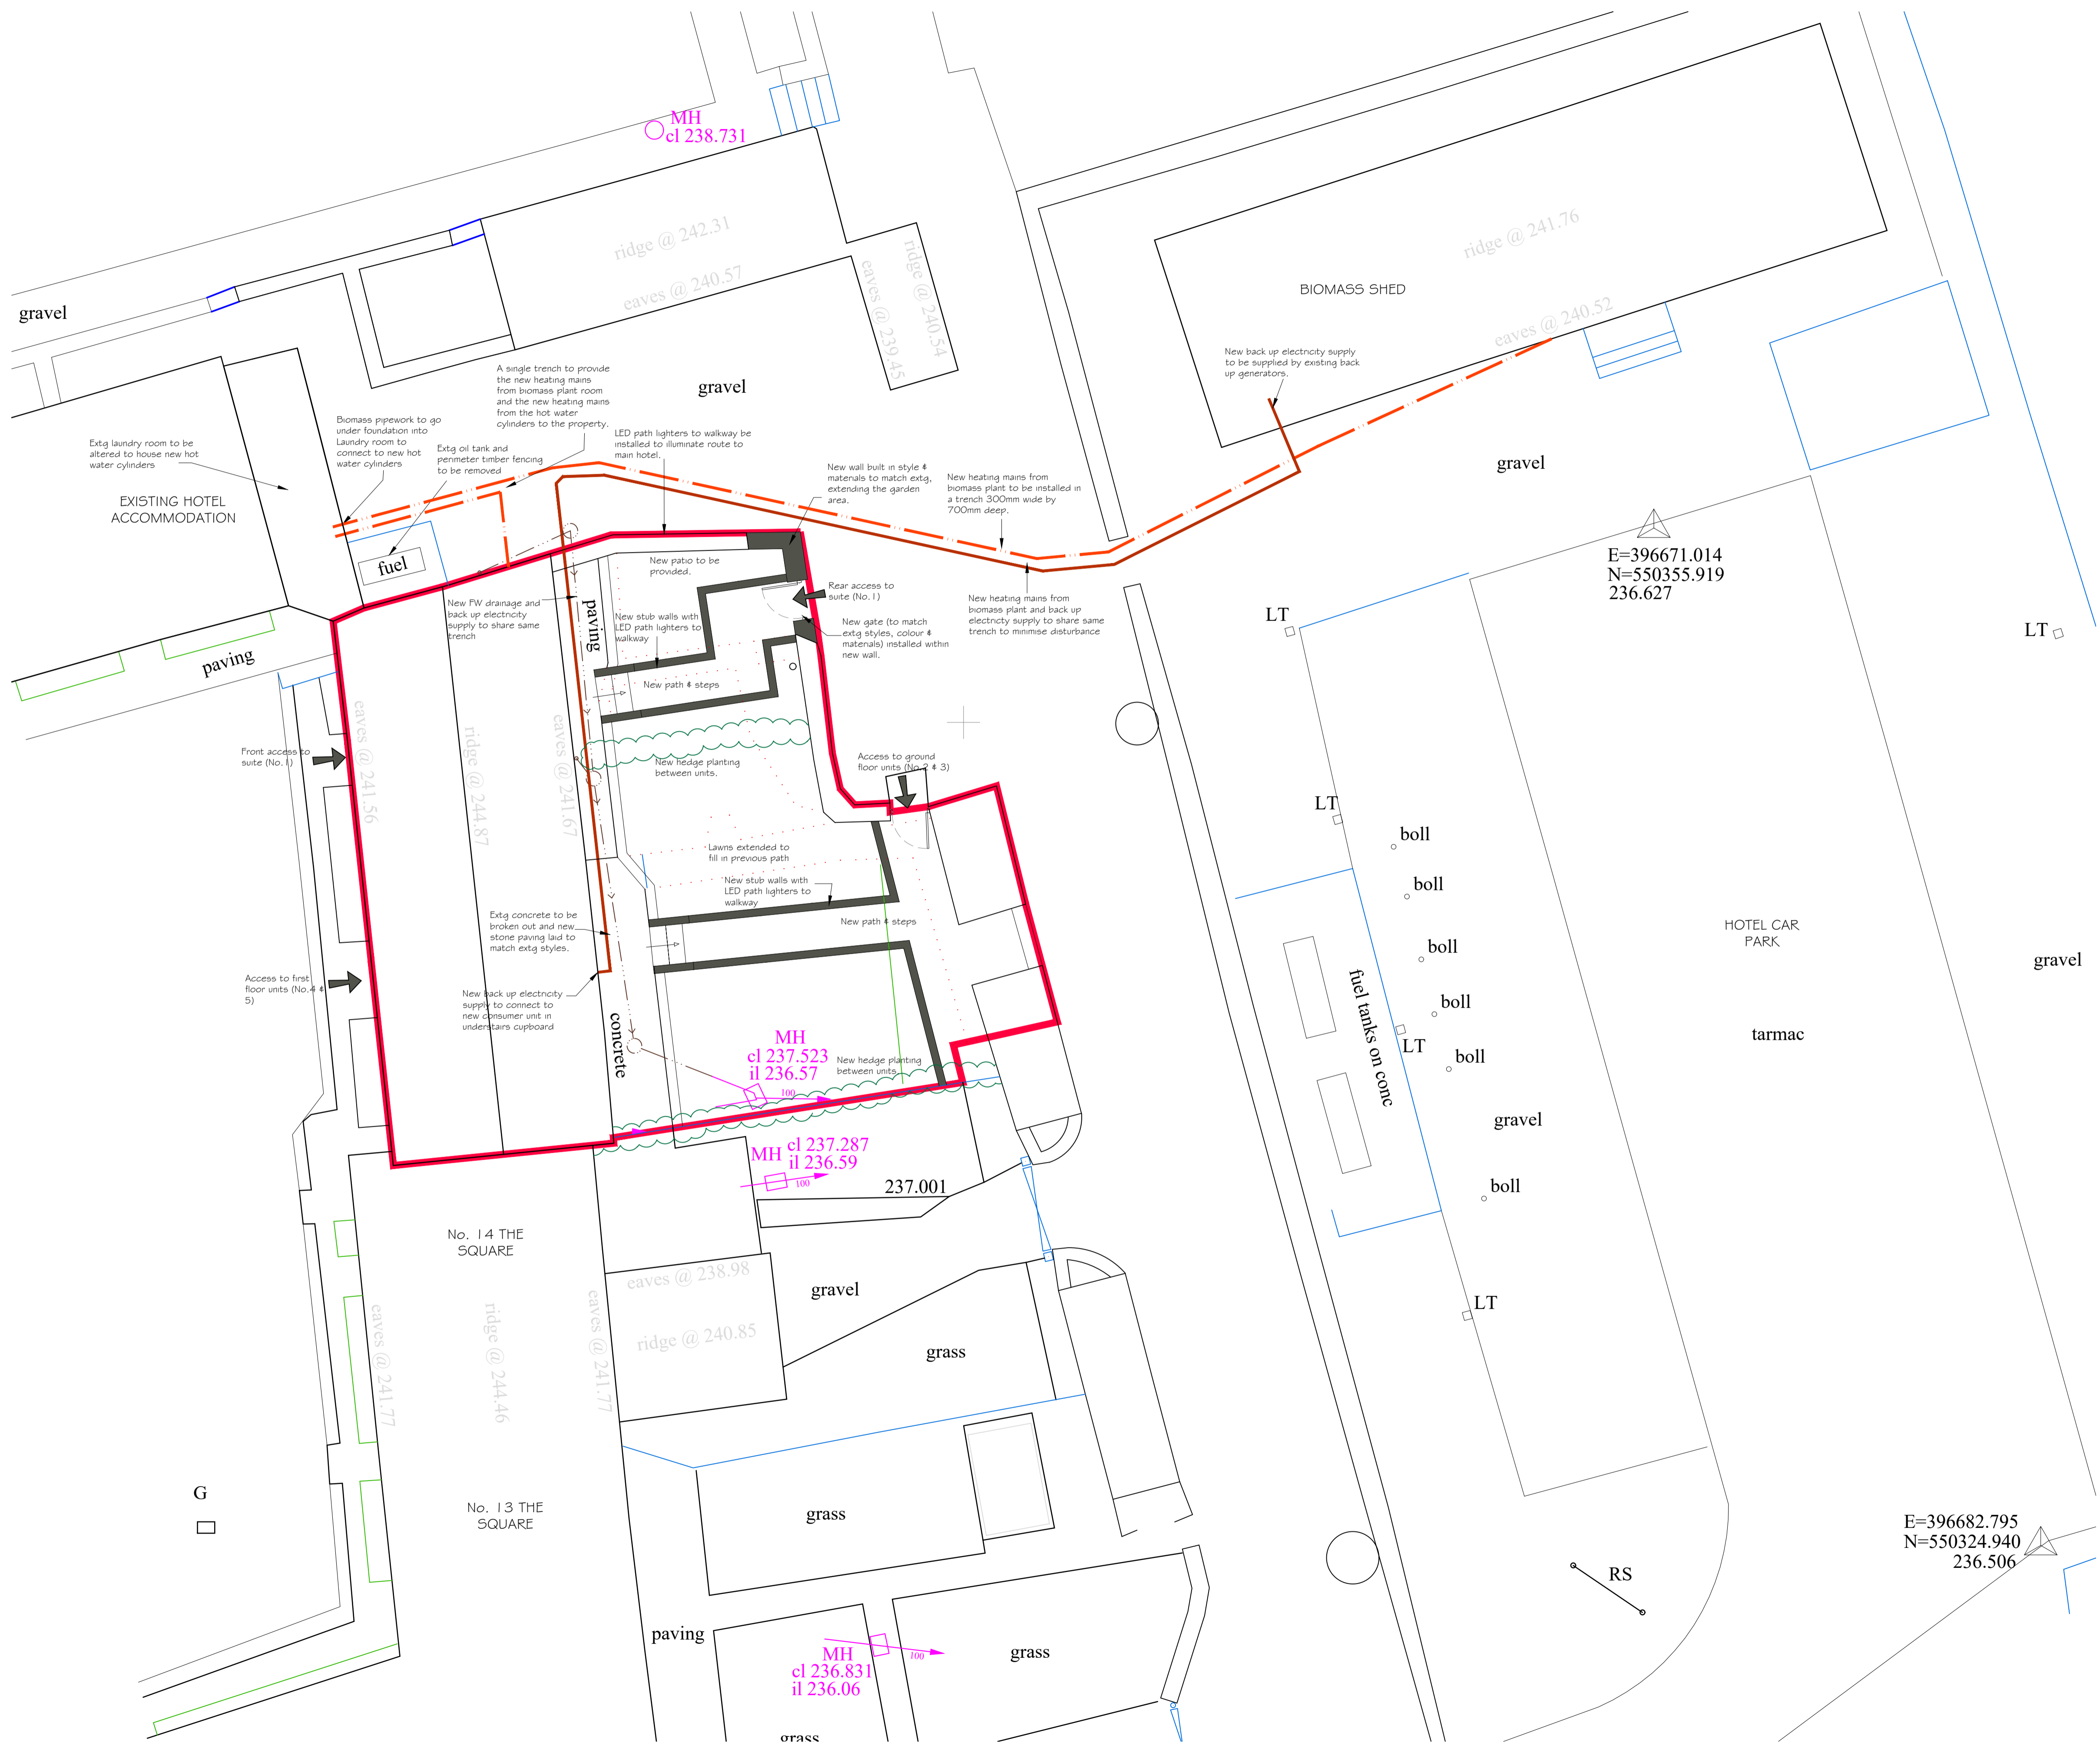

**PROJECT TITLE**  
No.15 The Square, Blanchland, Consett

**CLIENT**  
Lord Crewe's Charity

**DRAWING TITLE**  
Proposed Site Plan

**SCALES @ A1** PROJECT / DWG / REV NO.  
1:100 440132 / 07 / C

**DRAWING STATUS**  
Planning

**DRAWN BY** ACB **CHECKED BY** - **DATE** March '20

