


THIS DRAWING IS COPYRIGHT. Contractors and Consultants must check all dimensions on site. Only figured dimensions are to be used. Any discrepancies to be reported to the Project Architect before work proceeds. This drawing shall be used only for the purpose intended.

Notes



Rv.	Date	Description	Dr.
A	11.05.21	Road name added.	SL

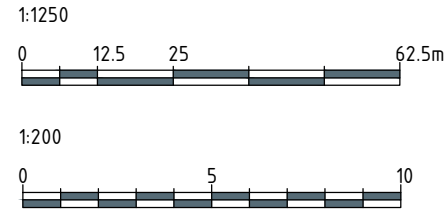

Project 151 York Road
Plymouth
PL5 1AU


Drawing
LOCATION PLAN &
SITE PLAN

Scale 1:1250, 1:200 @ A3 Drawn SL


Date MAY 2021

Status PLANNING

Project No.	Type	Element	No.	Rev.
21178	SD	-	01	A

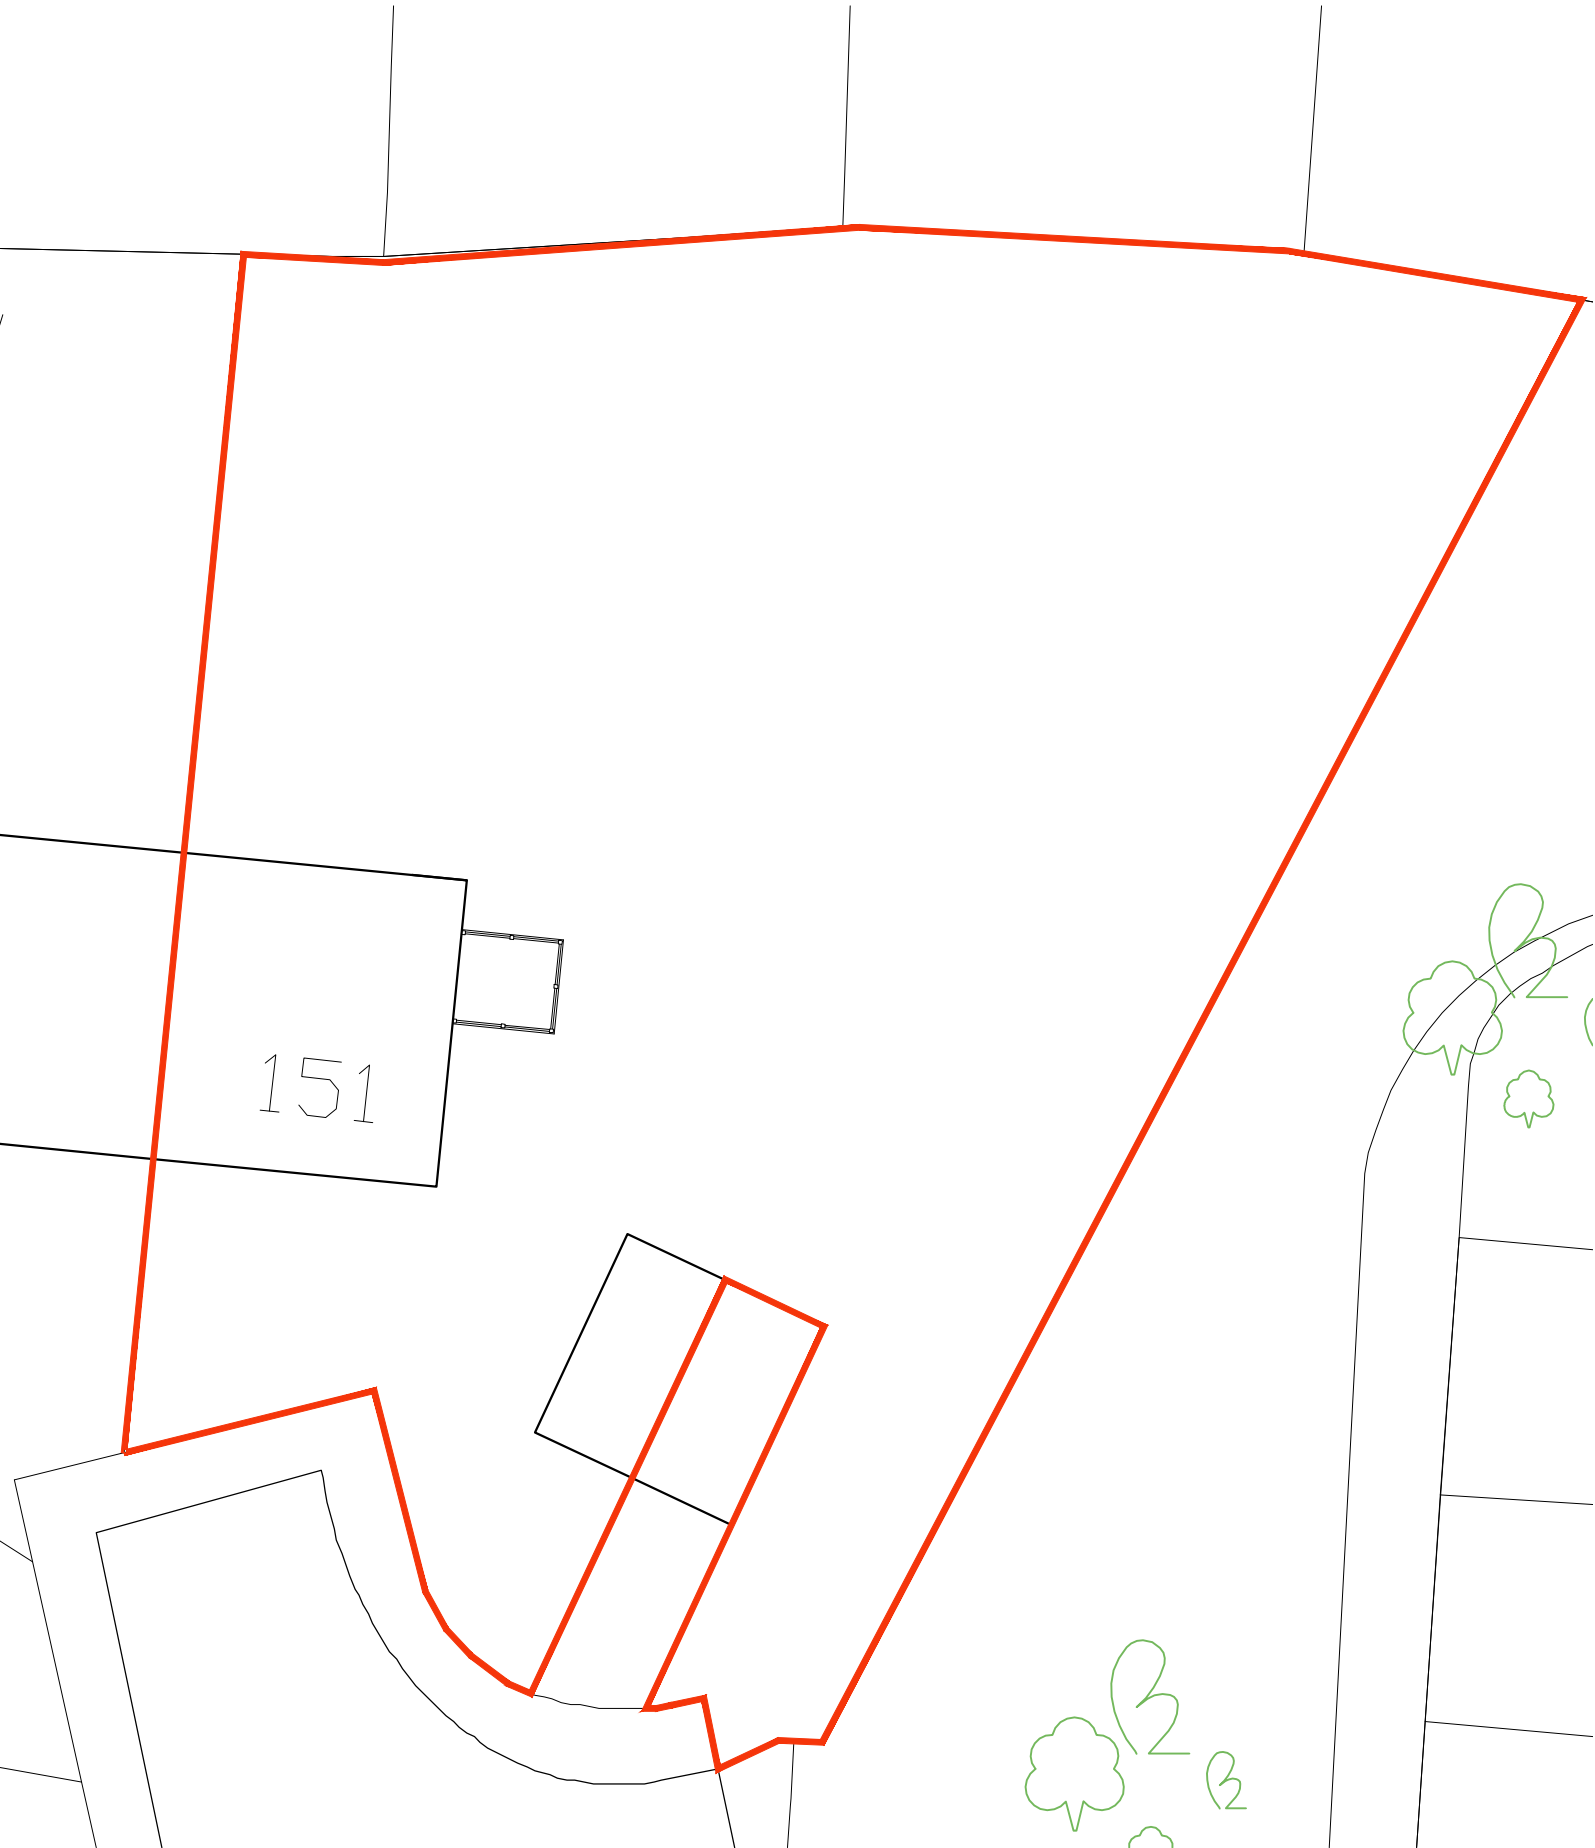

SITE PLAN 1:200 @ A3

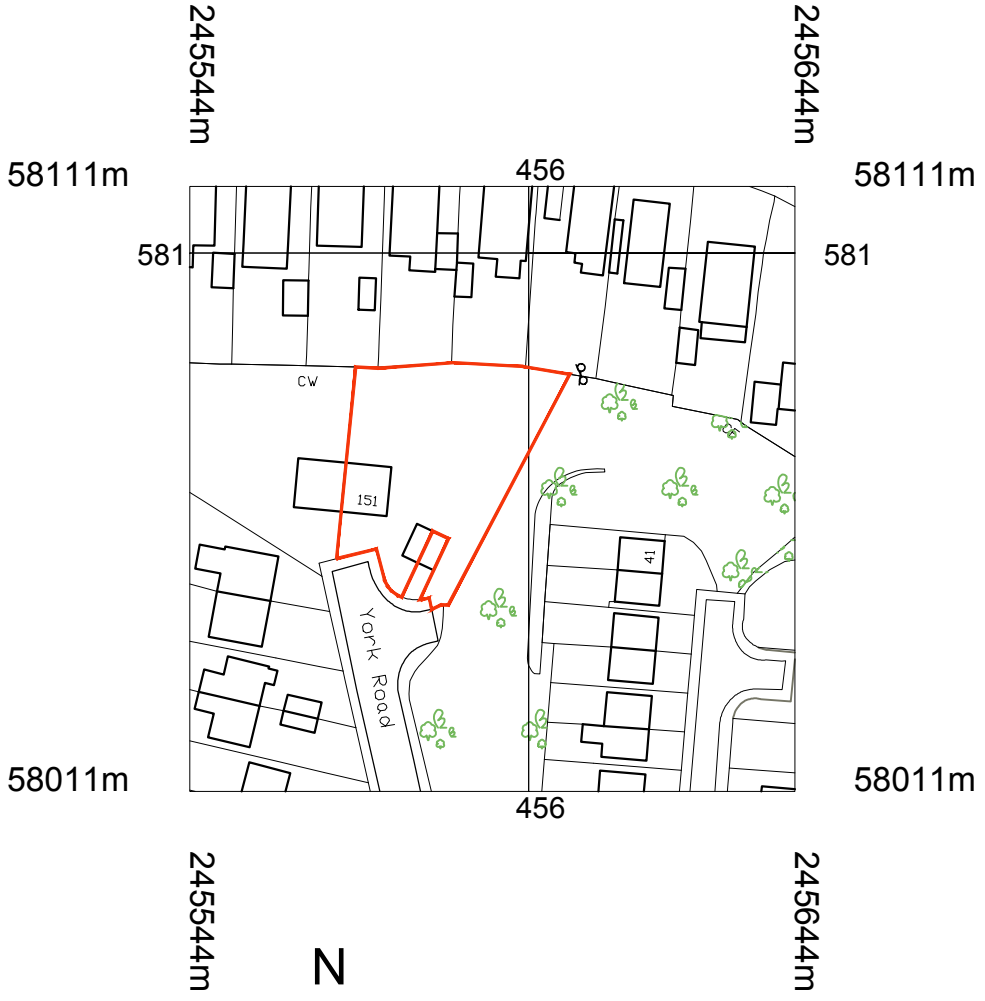

LOCATION PLAN 1:1250 @ A3

© Crown copyright and database rights 2021 OS 100035409

Reproduction in whole or in part is prohibited without the permission of Ordnance Survey.