


THIS DRAWING IS COPYRIGHT. Contractors and Consultants must check all dimensions on site. Only figured dimensions are to be used. Any discrepancies to be reported to the Project Architect before work proceeds. This drawing shall be used only for the purpose intended.

Notes

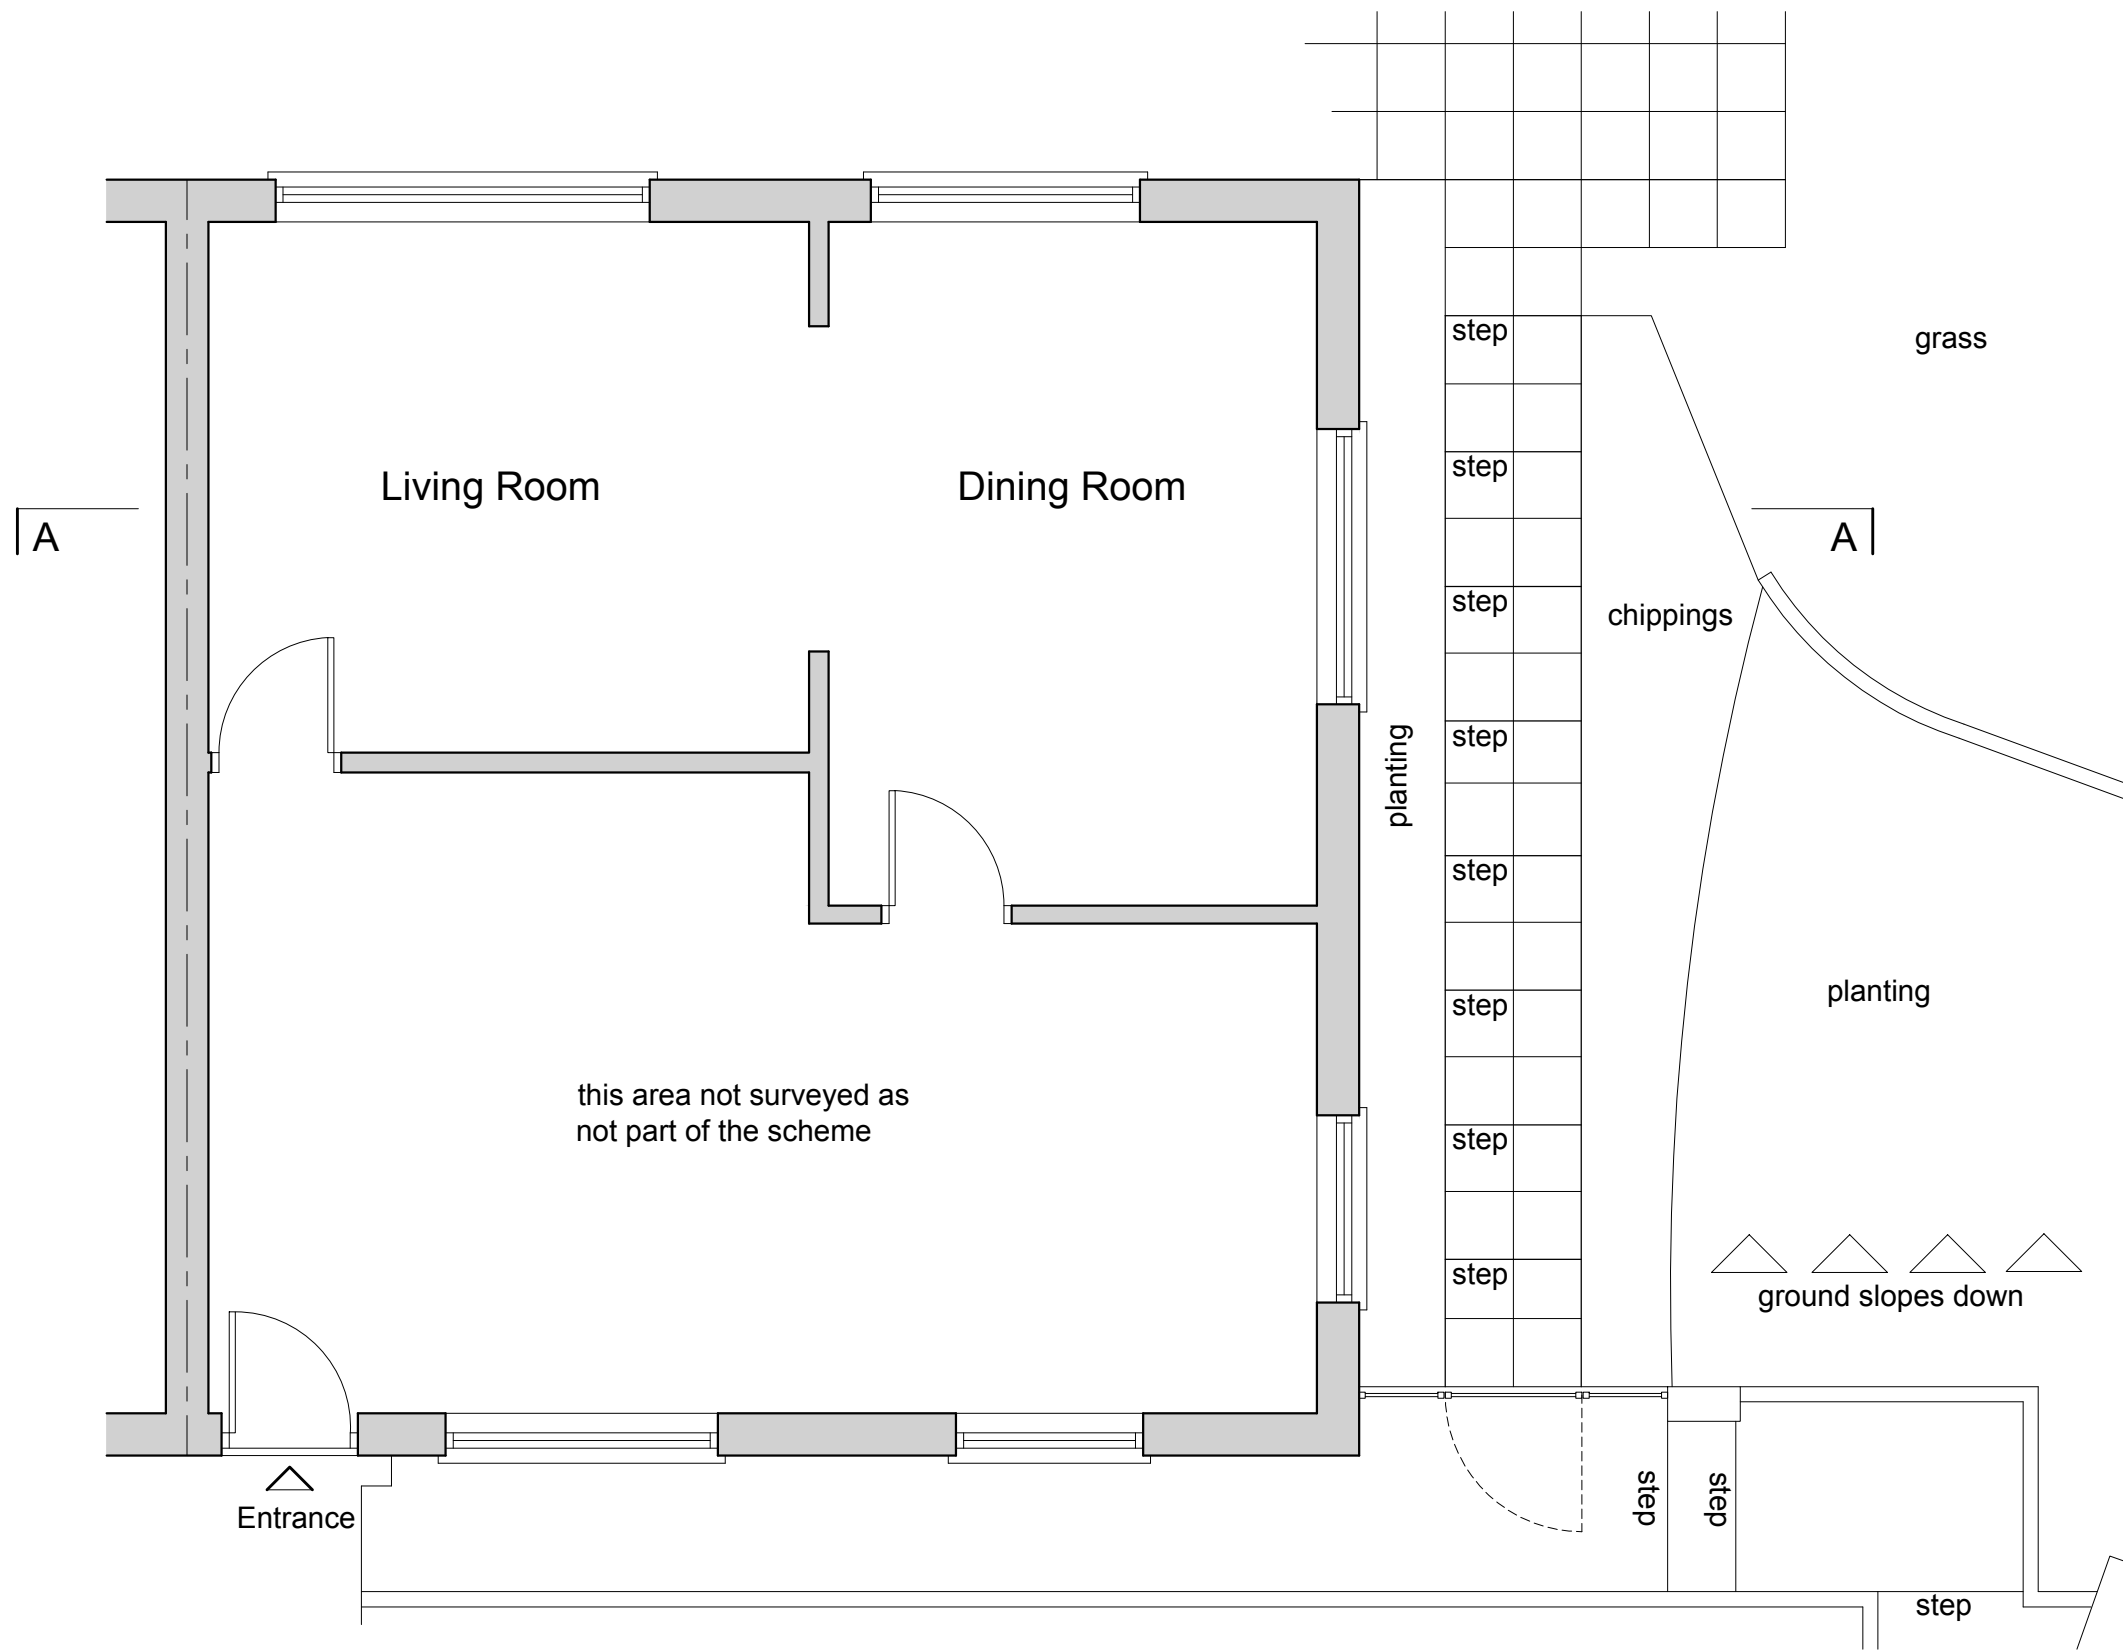

Rv.	Date	Description	Dr.
-	-	-	-

Steven Lakey
BUILDING DESIGN LIMITED
M: 07972 800 347 design@stevenlakey.co.uk www.stevenlakey.co.uk

Project 151 York Road
Plymouth
PL5 1AU

Drawing
EXISTING ENTRANCE
LEVEL FLOOR PLAN

Scale 1:50 @ A3 Drawn SL

Date APRIL 2021

Status EXISTING

Project No.	Type	Element	No.	Rev.
21178	EX	-	02	-