




Rear Perspective




North-West Elevation  
1 : 100



Rear Perspective

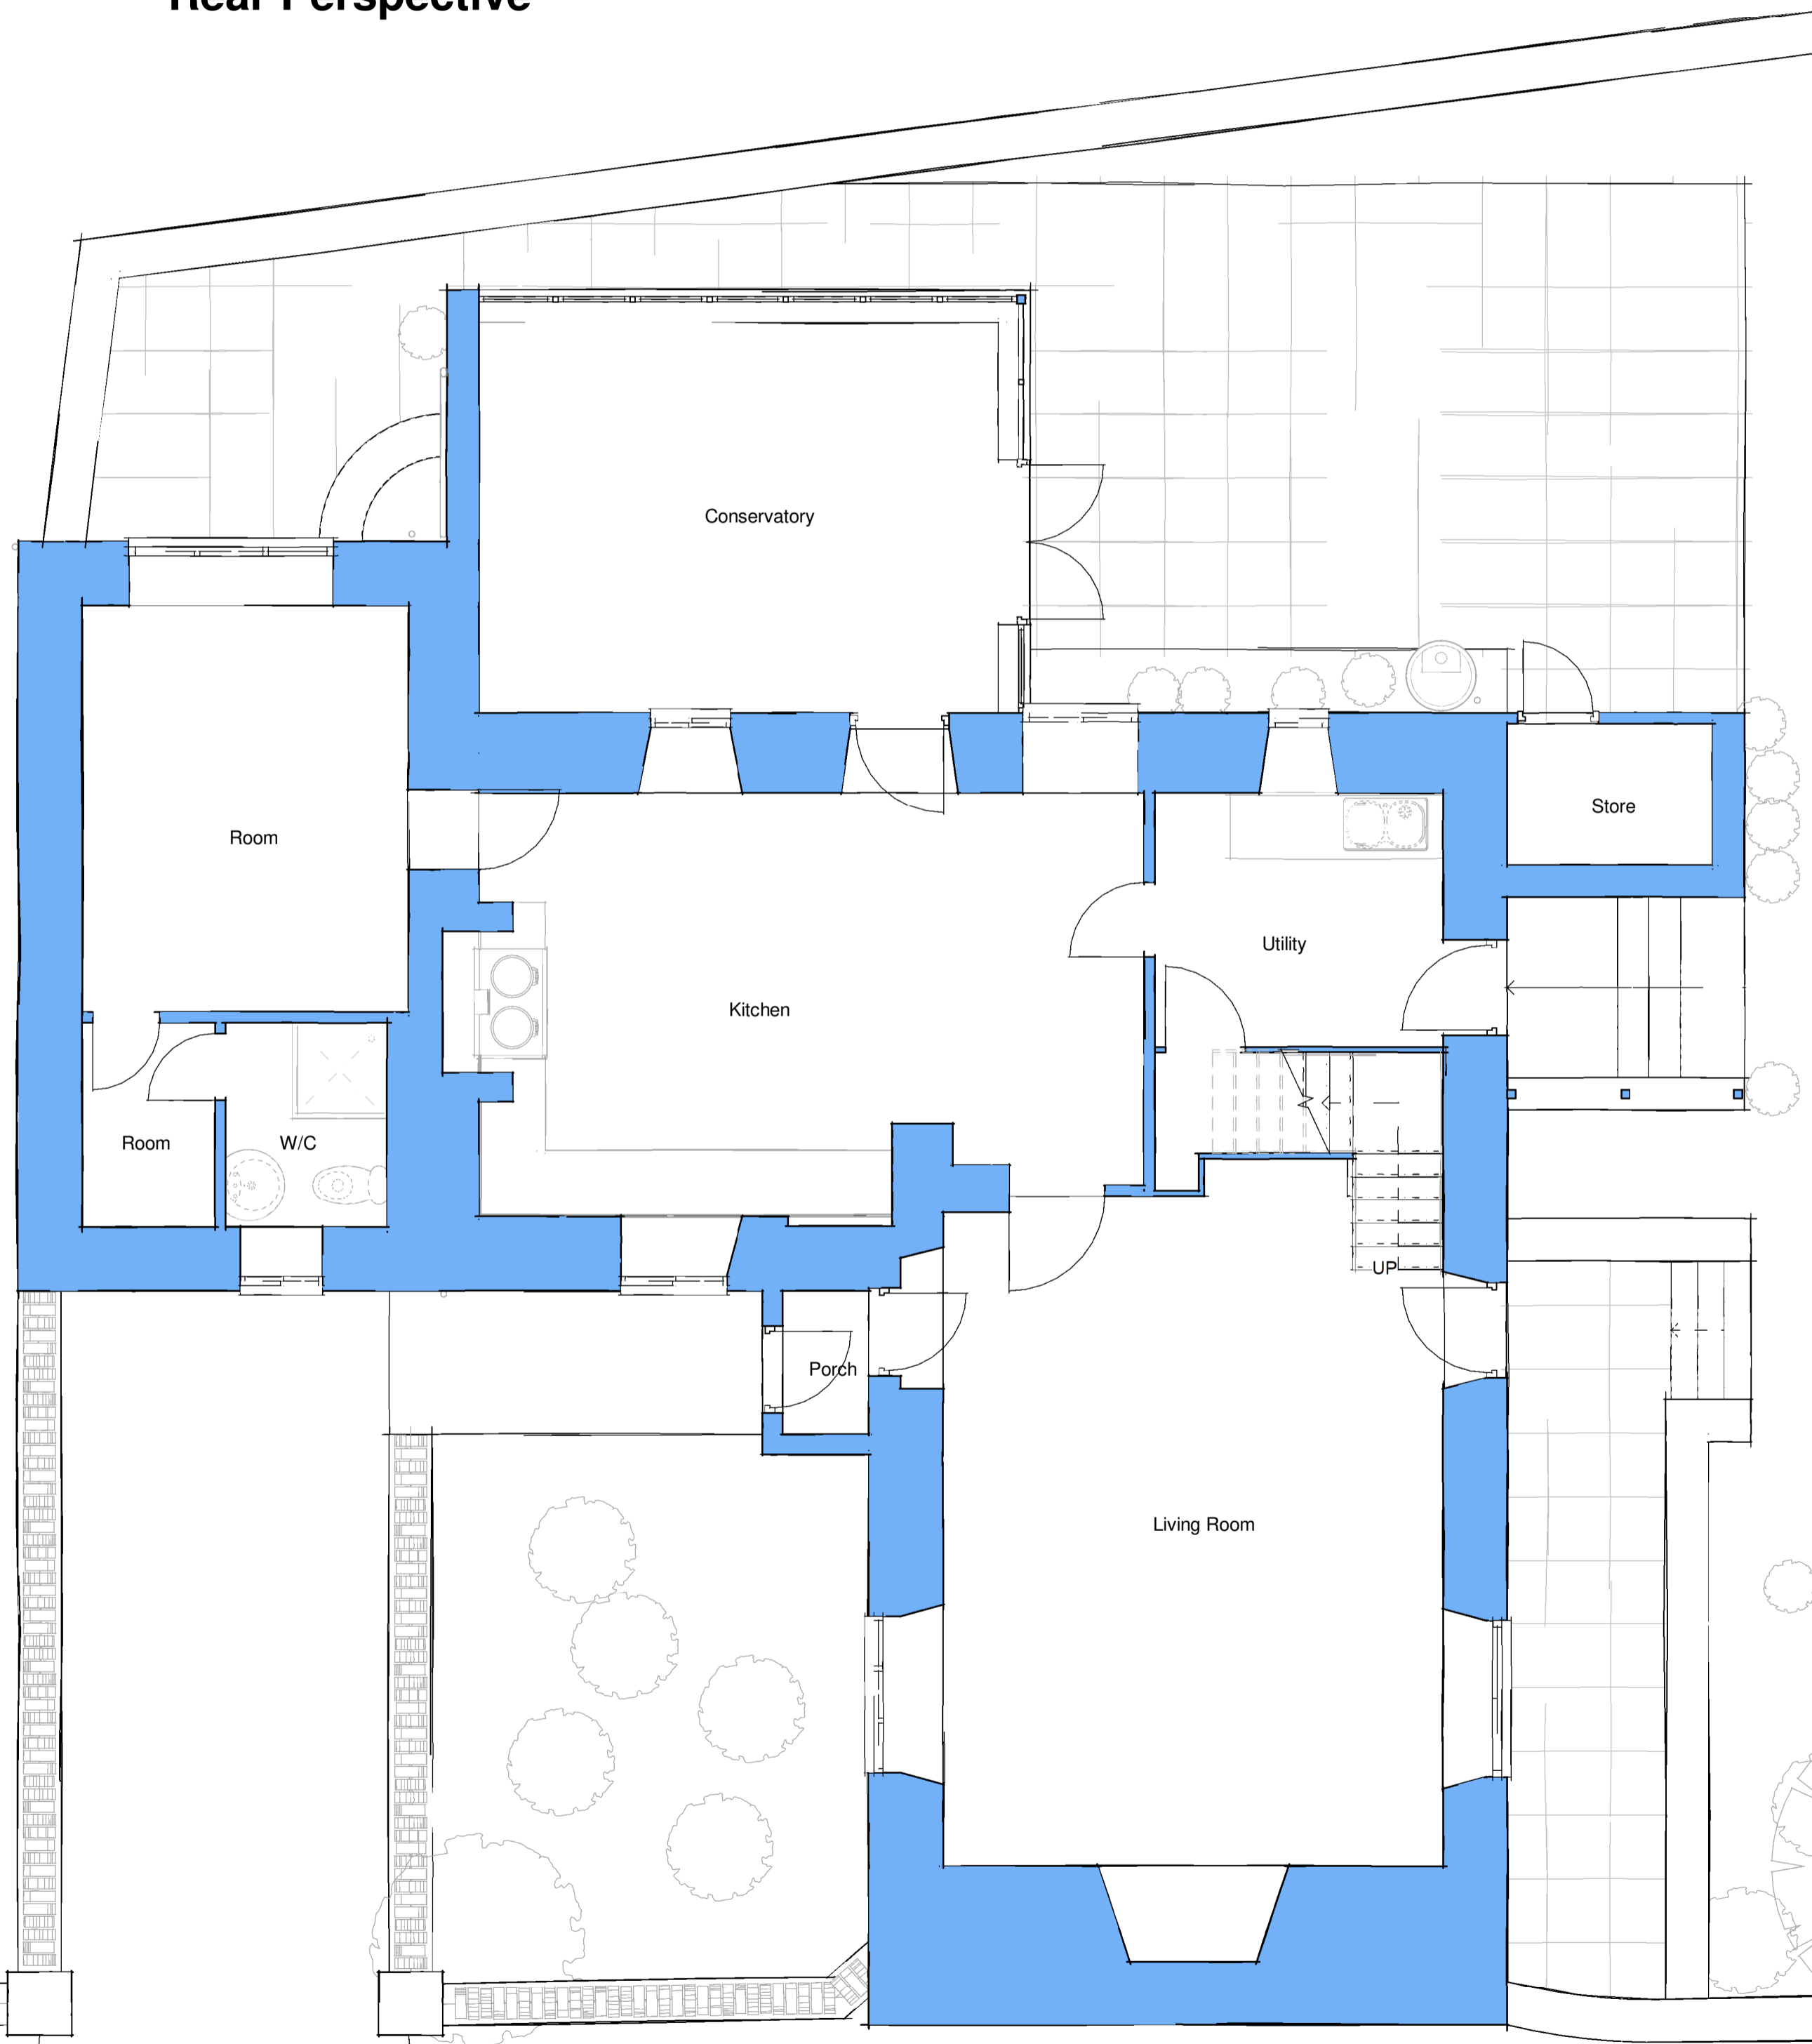

Ground Floor Plan  
1 : 50

 

North-East Elevation  
1 : 100



Front Perspective



South-East Elevation  
1 : 100




Front Perspective



South-West Elevation  
1 : 100

Rev.	Date	Revision Notes
------	------	----------------

Existing

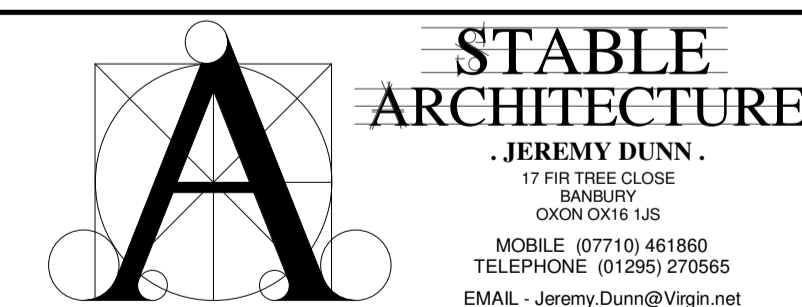

Job: Wychwood Cottage  
Ascott Under Wychwood

Client: Mr and Mrs Weaver  
Wychwood Cottage  
Ascott Under Wychwood

Drawing No:	Date	Scale
7006-01	29/5/20	As indicated@A1