
 
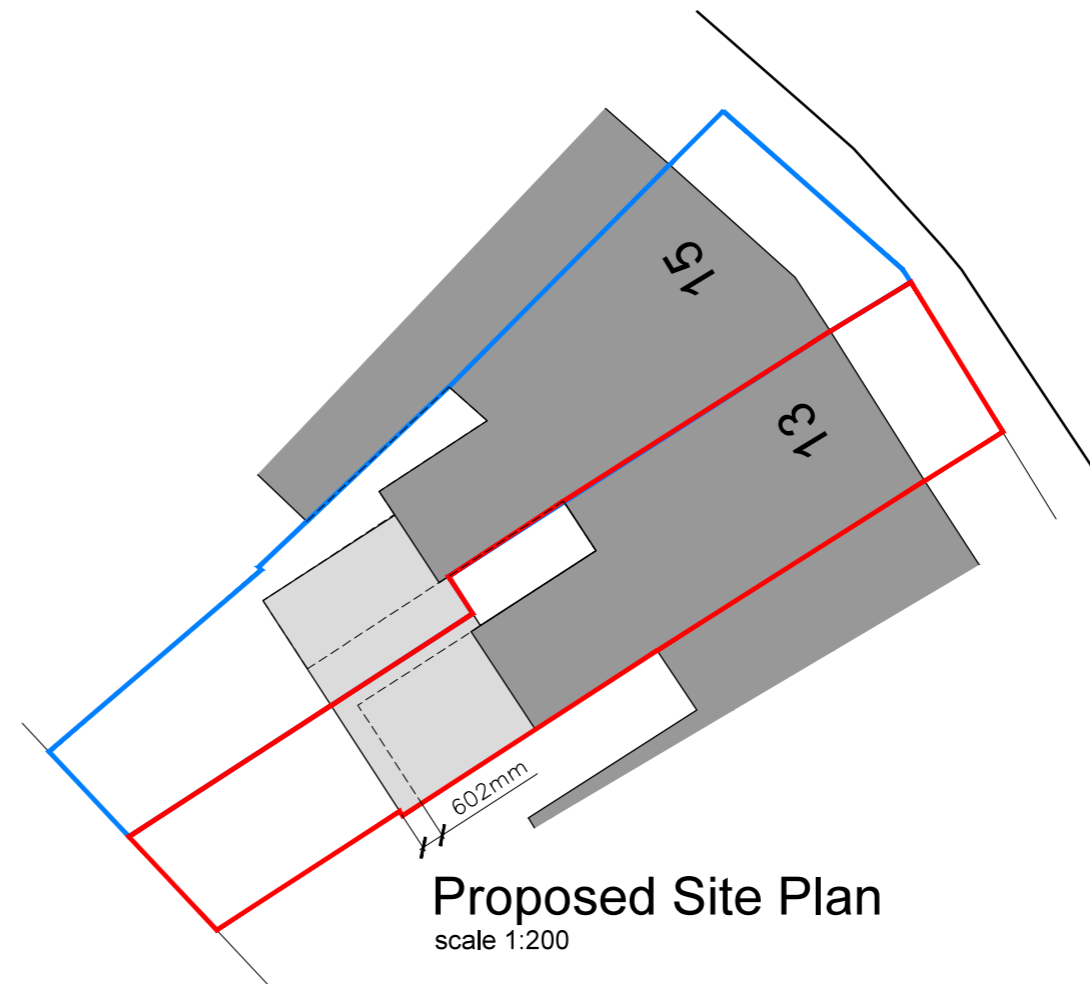


This drawing is copyright of Steve Jackson Design Associates, no unauthorised copying without prior consent.  
All dimensions are to be checked on site and the Architect notified of any discrepancies.  
Do not scale from this drawing for construction purposes.  
All levels and dimensions are approximate

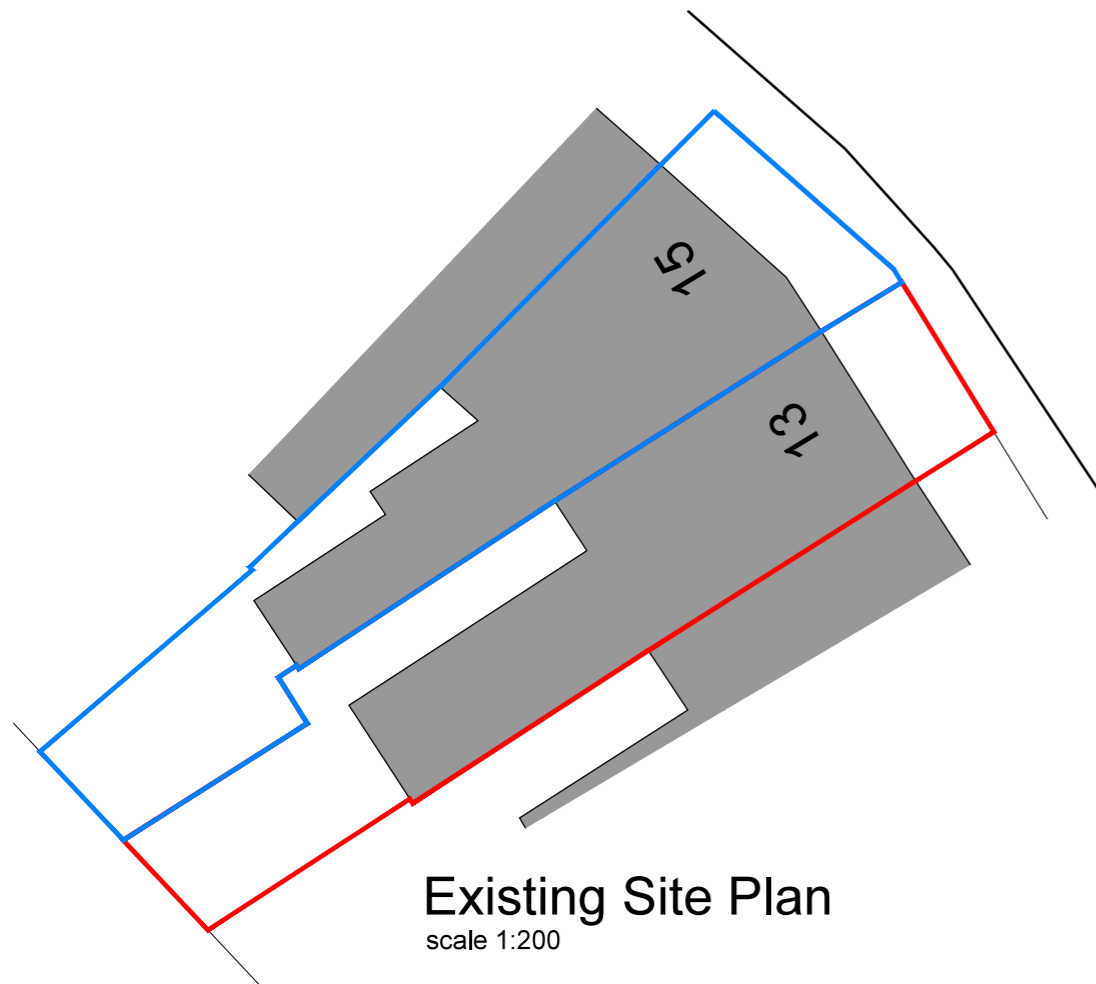

**STEVE JACKSON DESIGN ASSOCIATES**

PHILPOT HOUSE | STATION ROAD | RAYLEIGH | ESSEX | SS6 7HH  
T: (01268) 745 069 E: OFFICE@STEVEJACKSONDESIGN.CO.UK

Client: **MR J WINTER**

Location:  
**13 RUSSELL STREET  
CARDIFF  
CF24 3BG**

Project:  
**SITE PLANS**  
-

Drawn: **AM** Checked: Date: **MAY 21**

Scale: 1:200 Drawing Size: **A3**

Drawing No: 0416181-EX03

Revision: -