




**Proposed Rear Elevation**  
 scale 1:100

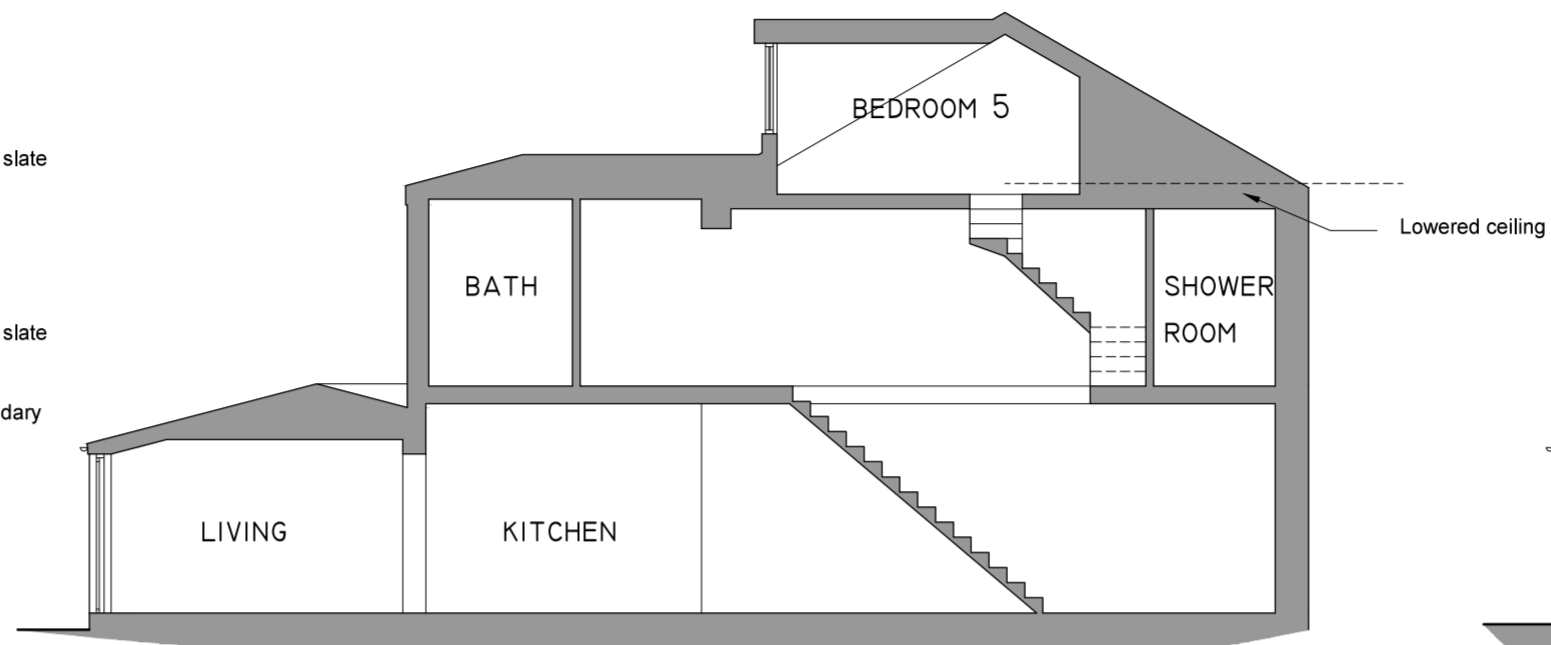


**Proposed Section**  
 (no 13)  
 scale 1:100

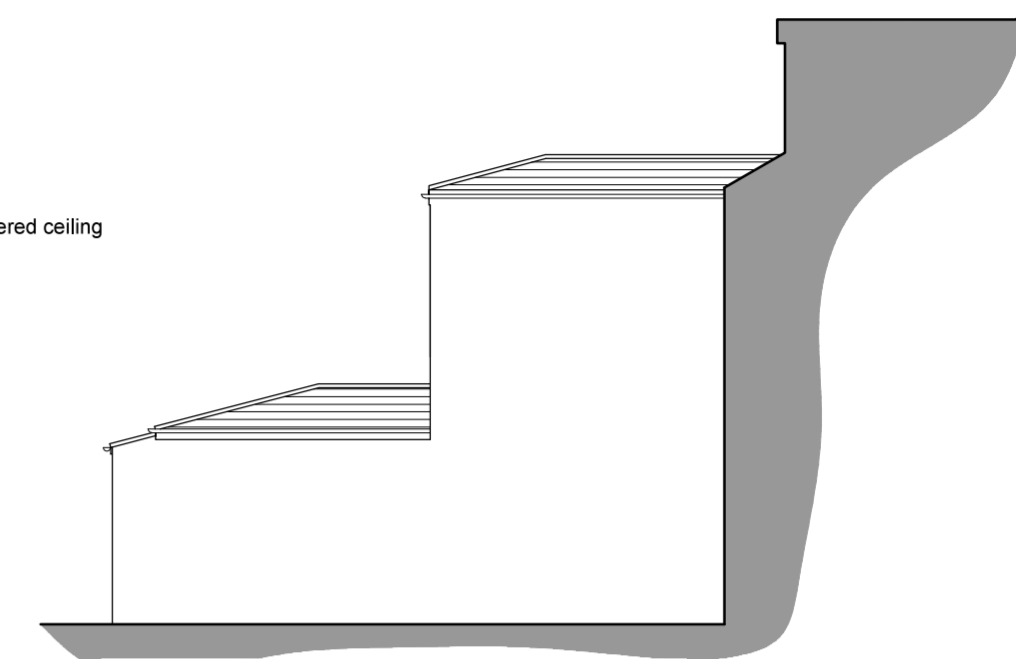


**Proposed Side Elevation**  
 (no 13)  
 scale 1:100

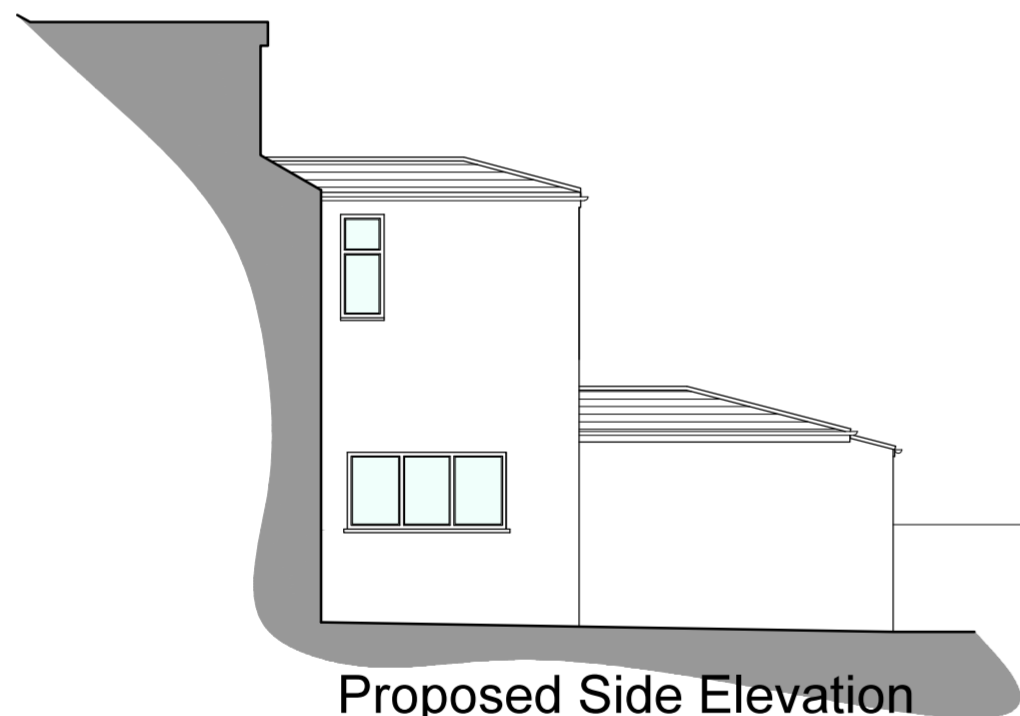

**Proposed Side Elevation**  
 (no 15)  
 scale 1:100

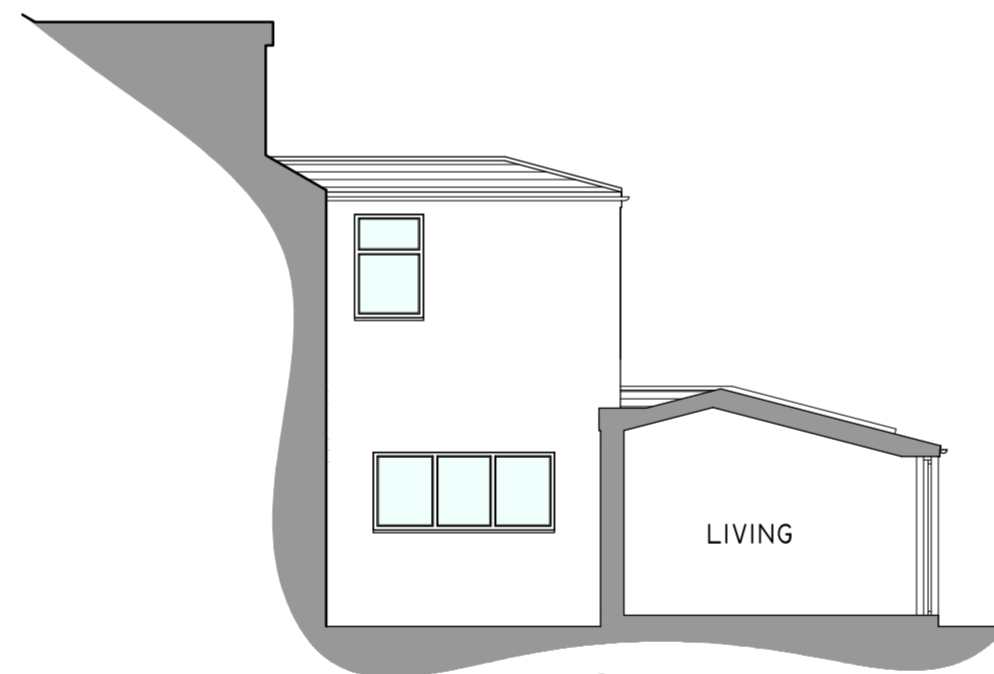

**Proposed Side Elevation**  
 (no 13)  
 scale 1:100

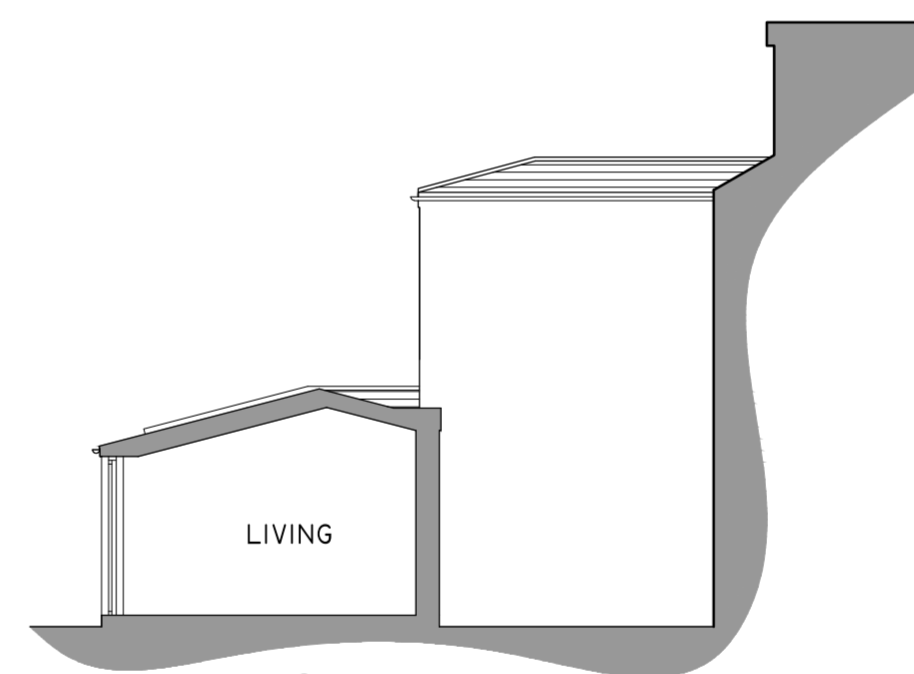

**Proposed Side Elevation**  
 (no 15)  
 scale 1:100

