




Proposed Ground Floor Plans
 scale 1:100

Proposed First Floor Plans
 scale 1:100

Proposed First Roof Plans
 scale 1:100

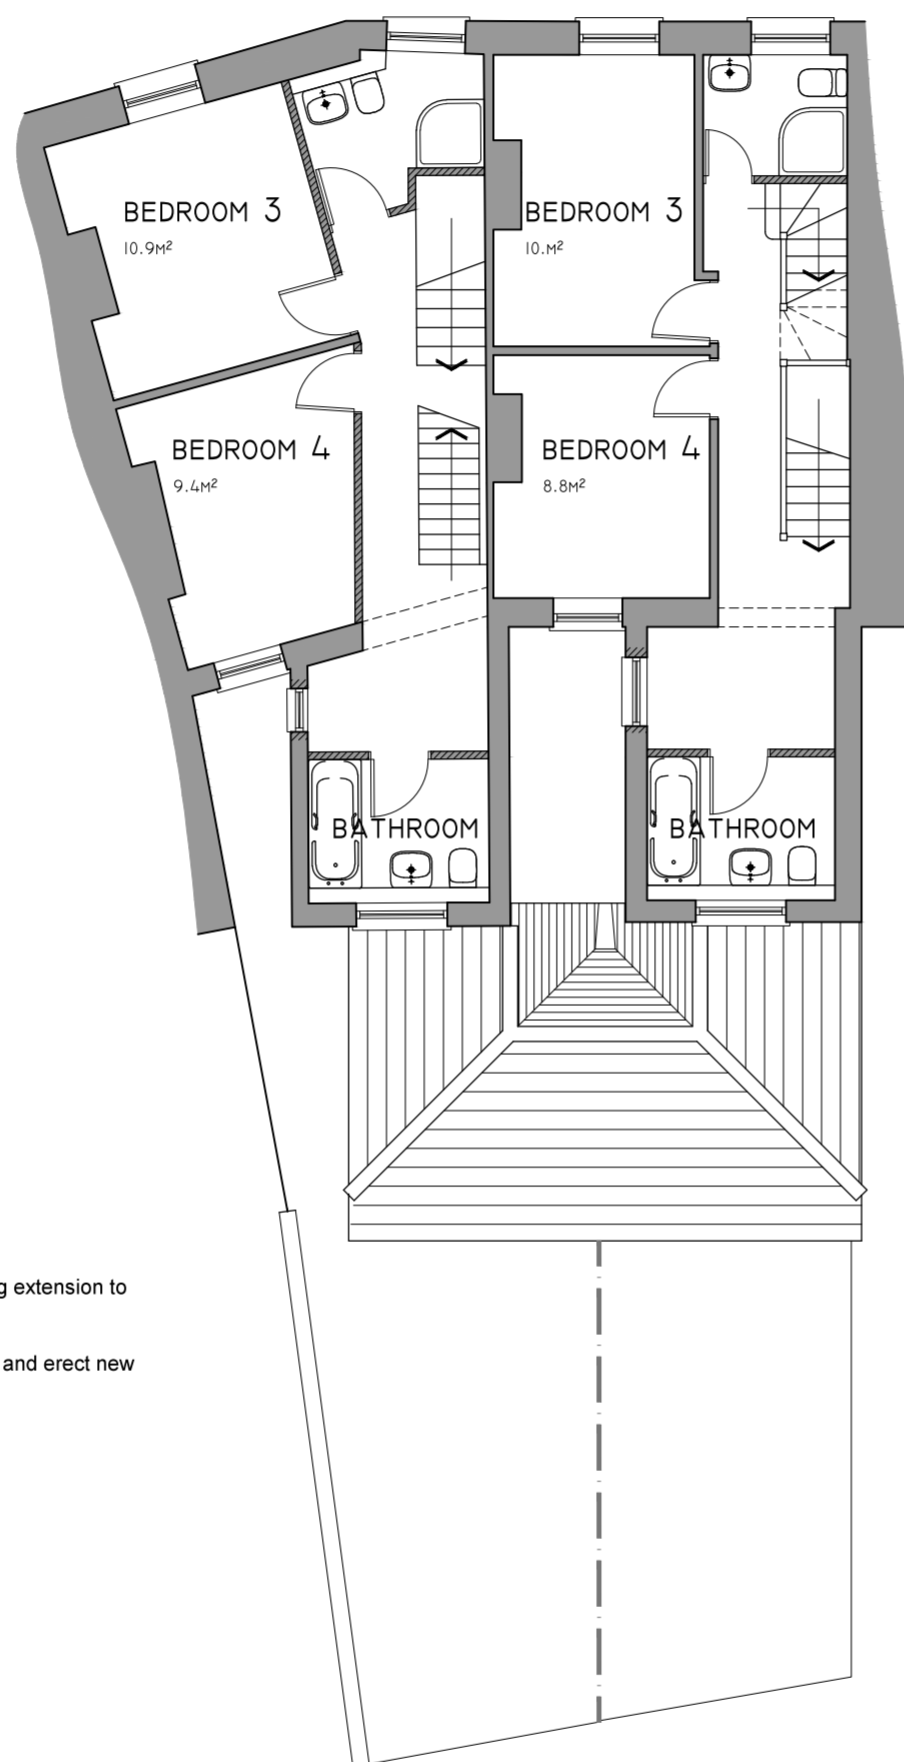

Proposed Loft Plans
 scale 1:100

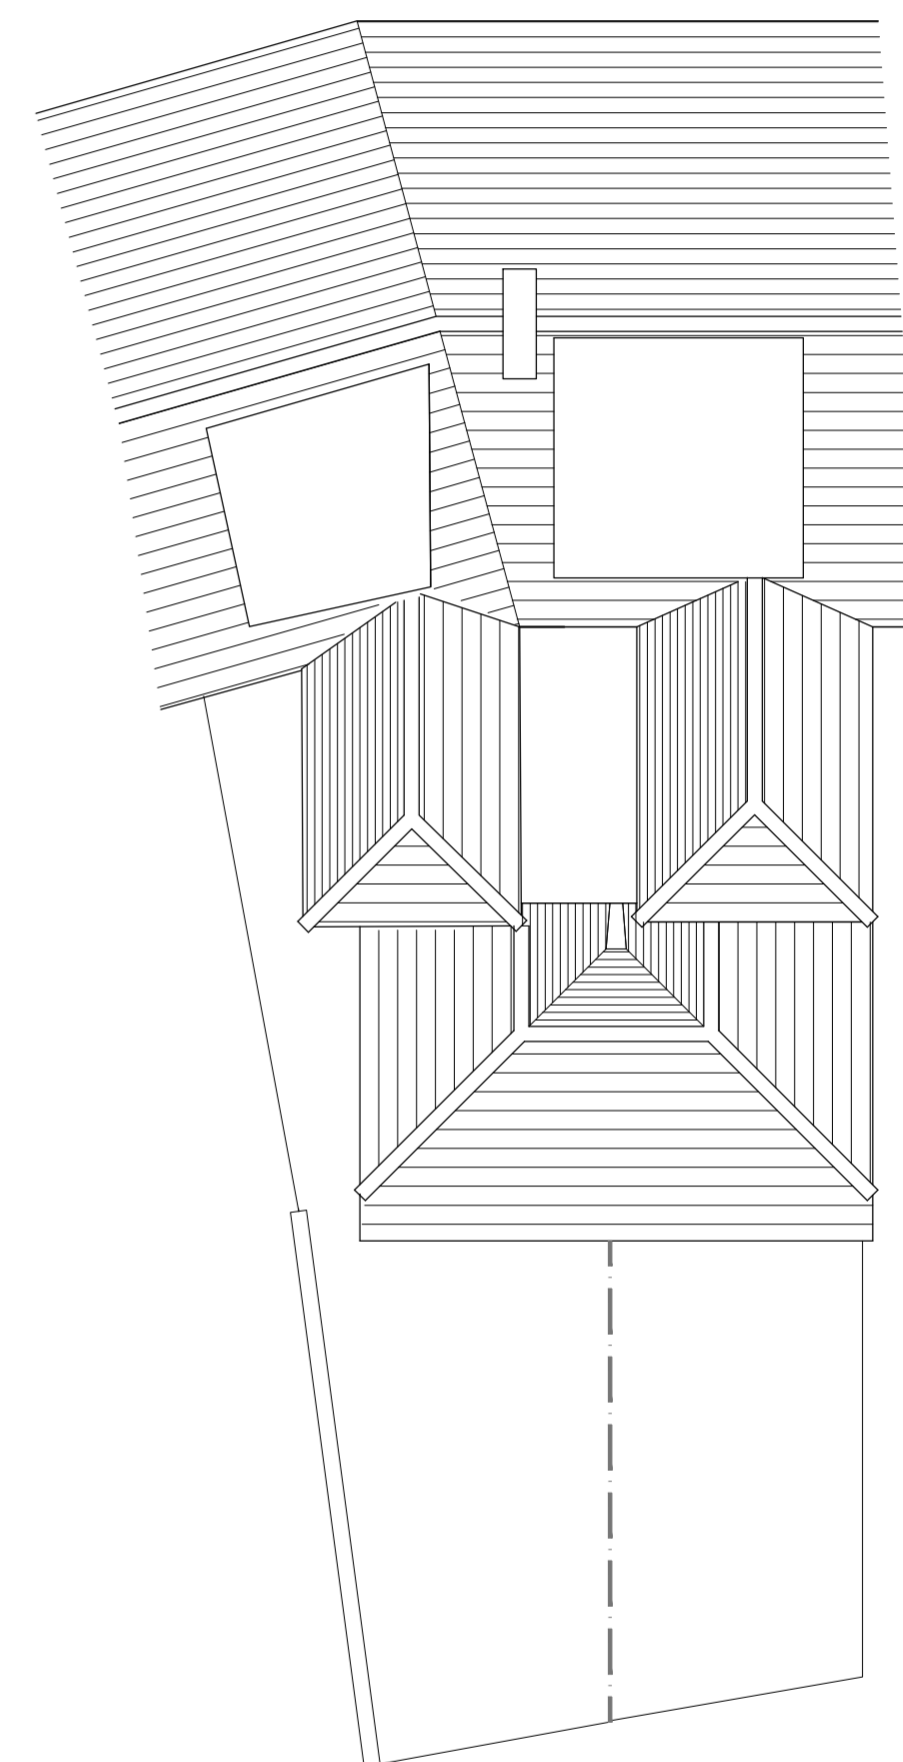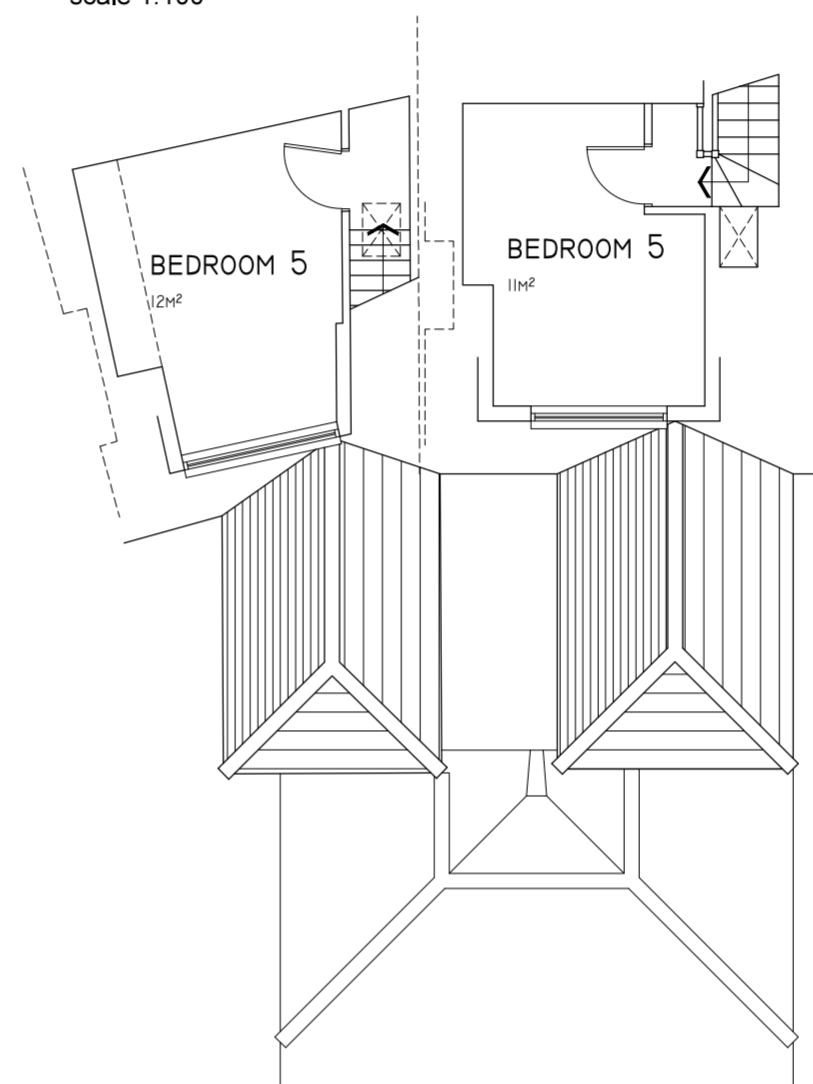

0 1m 2m 3m 4m 5m

STEVE JACKSON DESIGN ASSOCIATES

PHILPOT HOUSE | STATION ROAD | RAYLEIGH | ESSEX | SS6 7HH
 T: (01268) 745 069 E: OFFICE@STEVEJACKSONDESIGN.CO.UK

Client: MR J WINTER

Location:
 13+15 RUSSELL STREET
 CARDIFF
 CF24 3BG

Project:
 PROPOSED
 PLANS

Drawn: AM Checked: Date: APR 16

Scale: AS SHOWN Drawing Size: A2

Drawing No: 0416181-L01

Revision: -