






FRONT ELEVATION

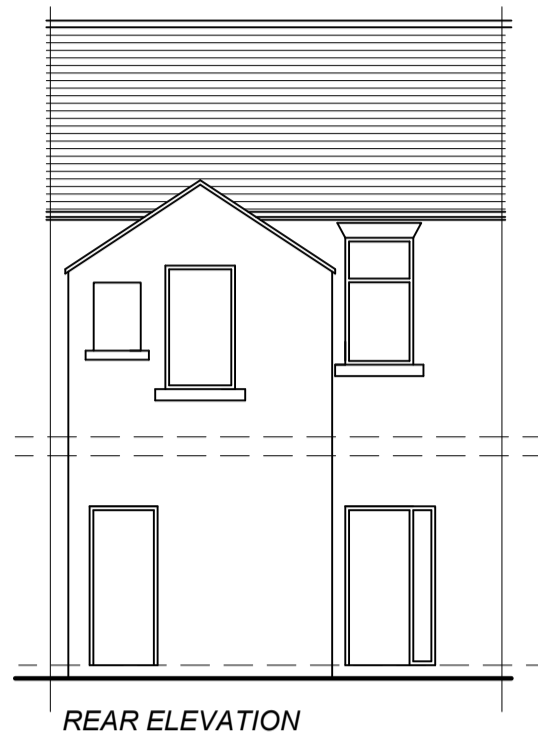


REAR ELEVATION

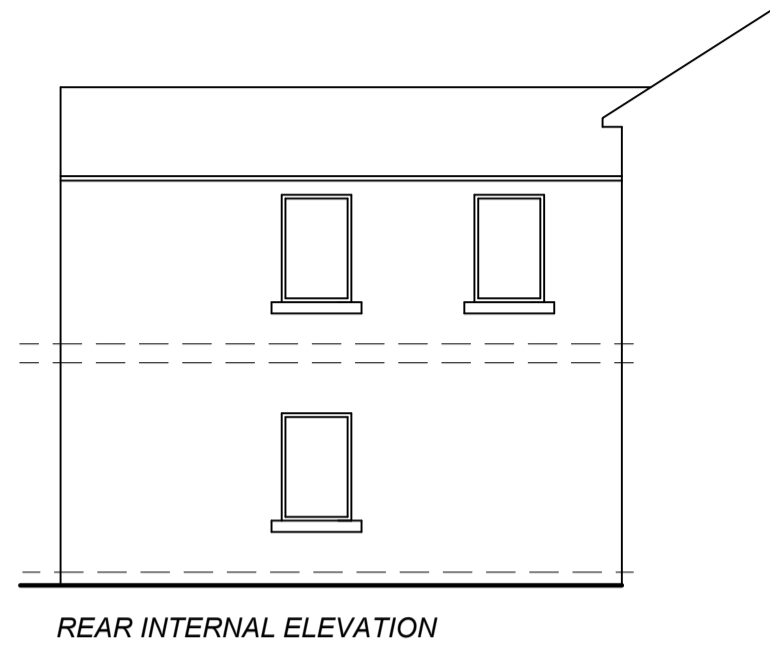


REAR INTERNAL ELEVATION

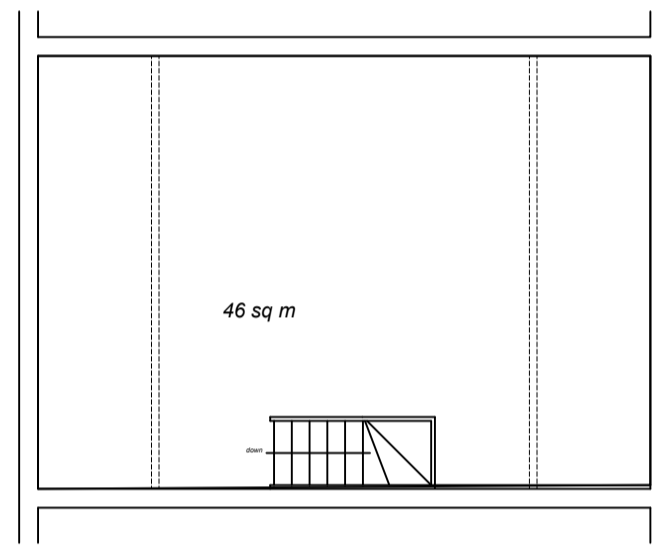

ROOF PLAN

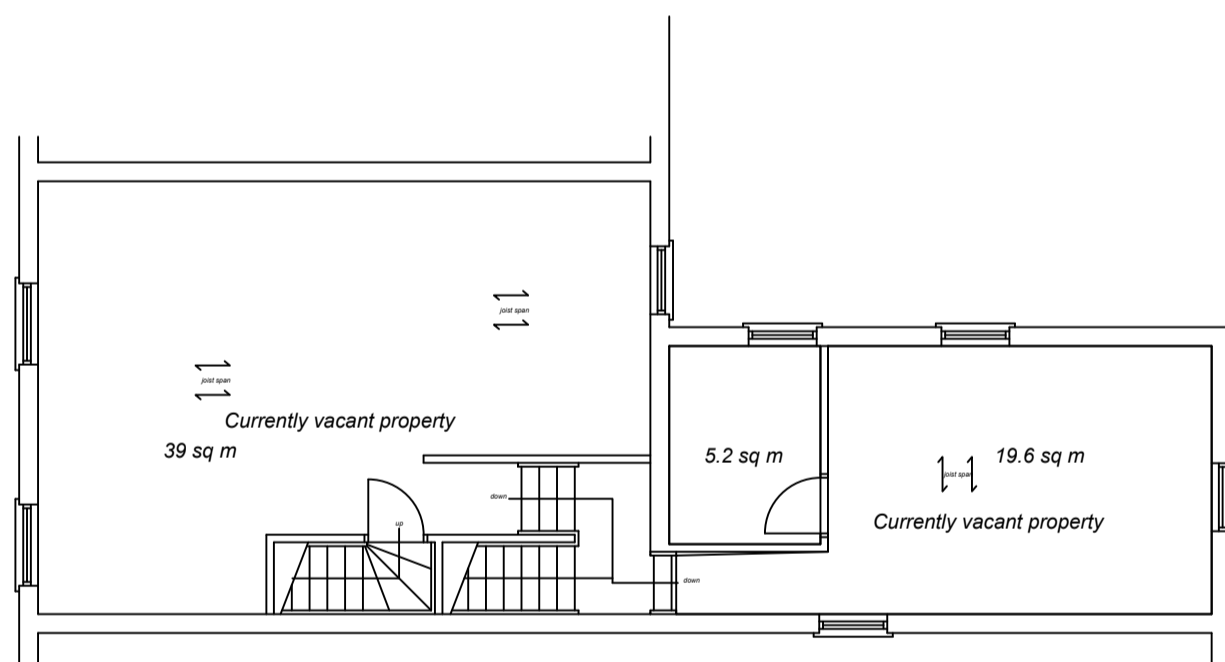


FIRST FLOOR PLAN

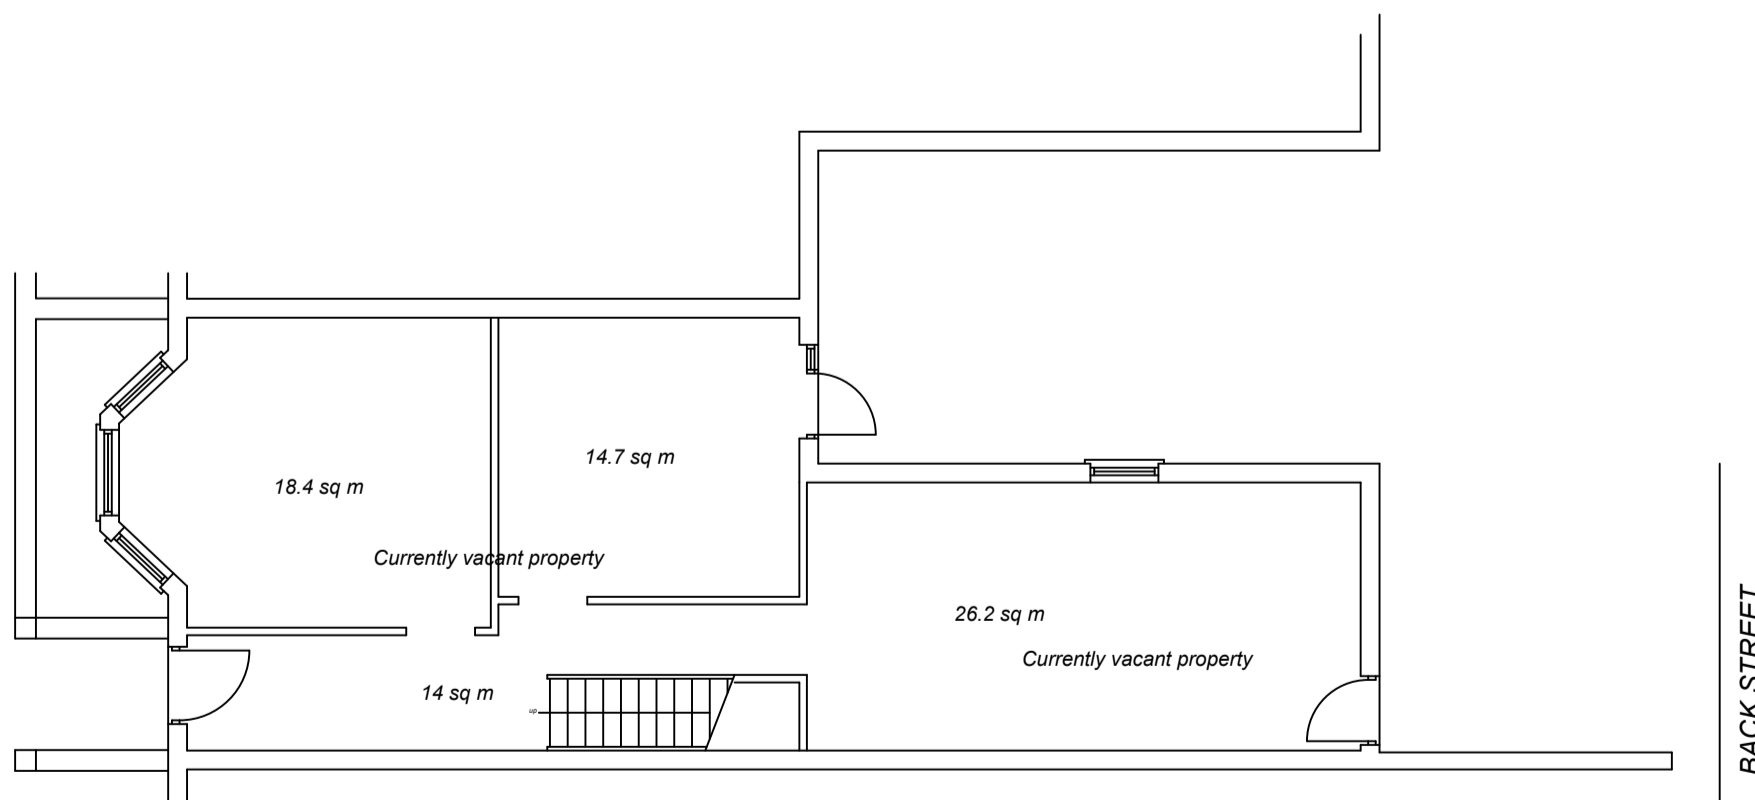

GROUND FLOOR PLAN

Drawn using AutoCAD LT  
 Printer Driver - Adobe PDF  
 Paper Size A2  
 Resolution 600dpi  
 Colour Format - Black & White  
 Plot Software - PDF Creator  
 Plot File has been printed in submitted format & verified  
 Plot File is an accurate representation of application

 

**SURVEY of EXISTING  
 Building Regulation Drawing**

Client : Red Rocket Group Ltd  
 Scale 1 : 100  
 Drawn : May 2021

Subject :  
 Proposed Alterations  
 12 Edward Street  
 Blackpool  
 Lancashire  
 FY1 1BA