




PROPOSED SECTION A-A  
1:50@A1

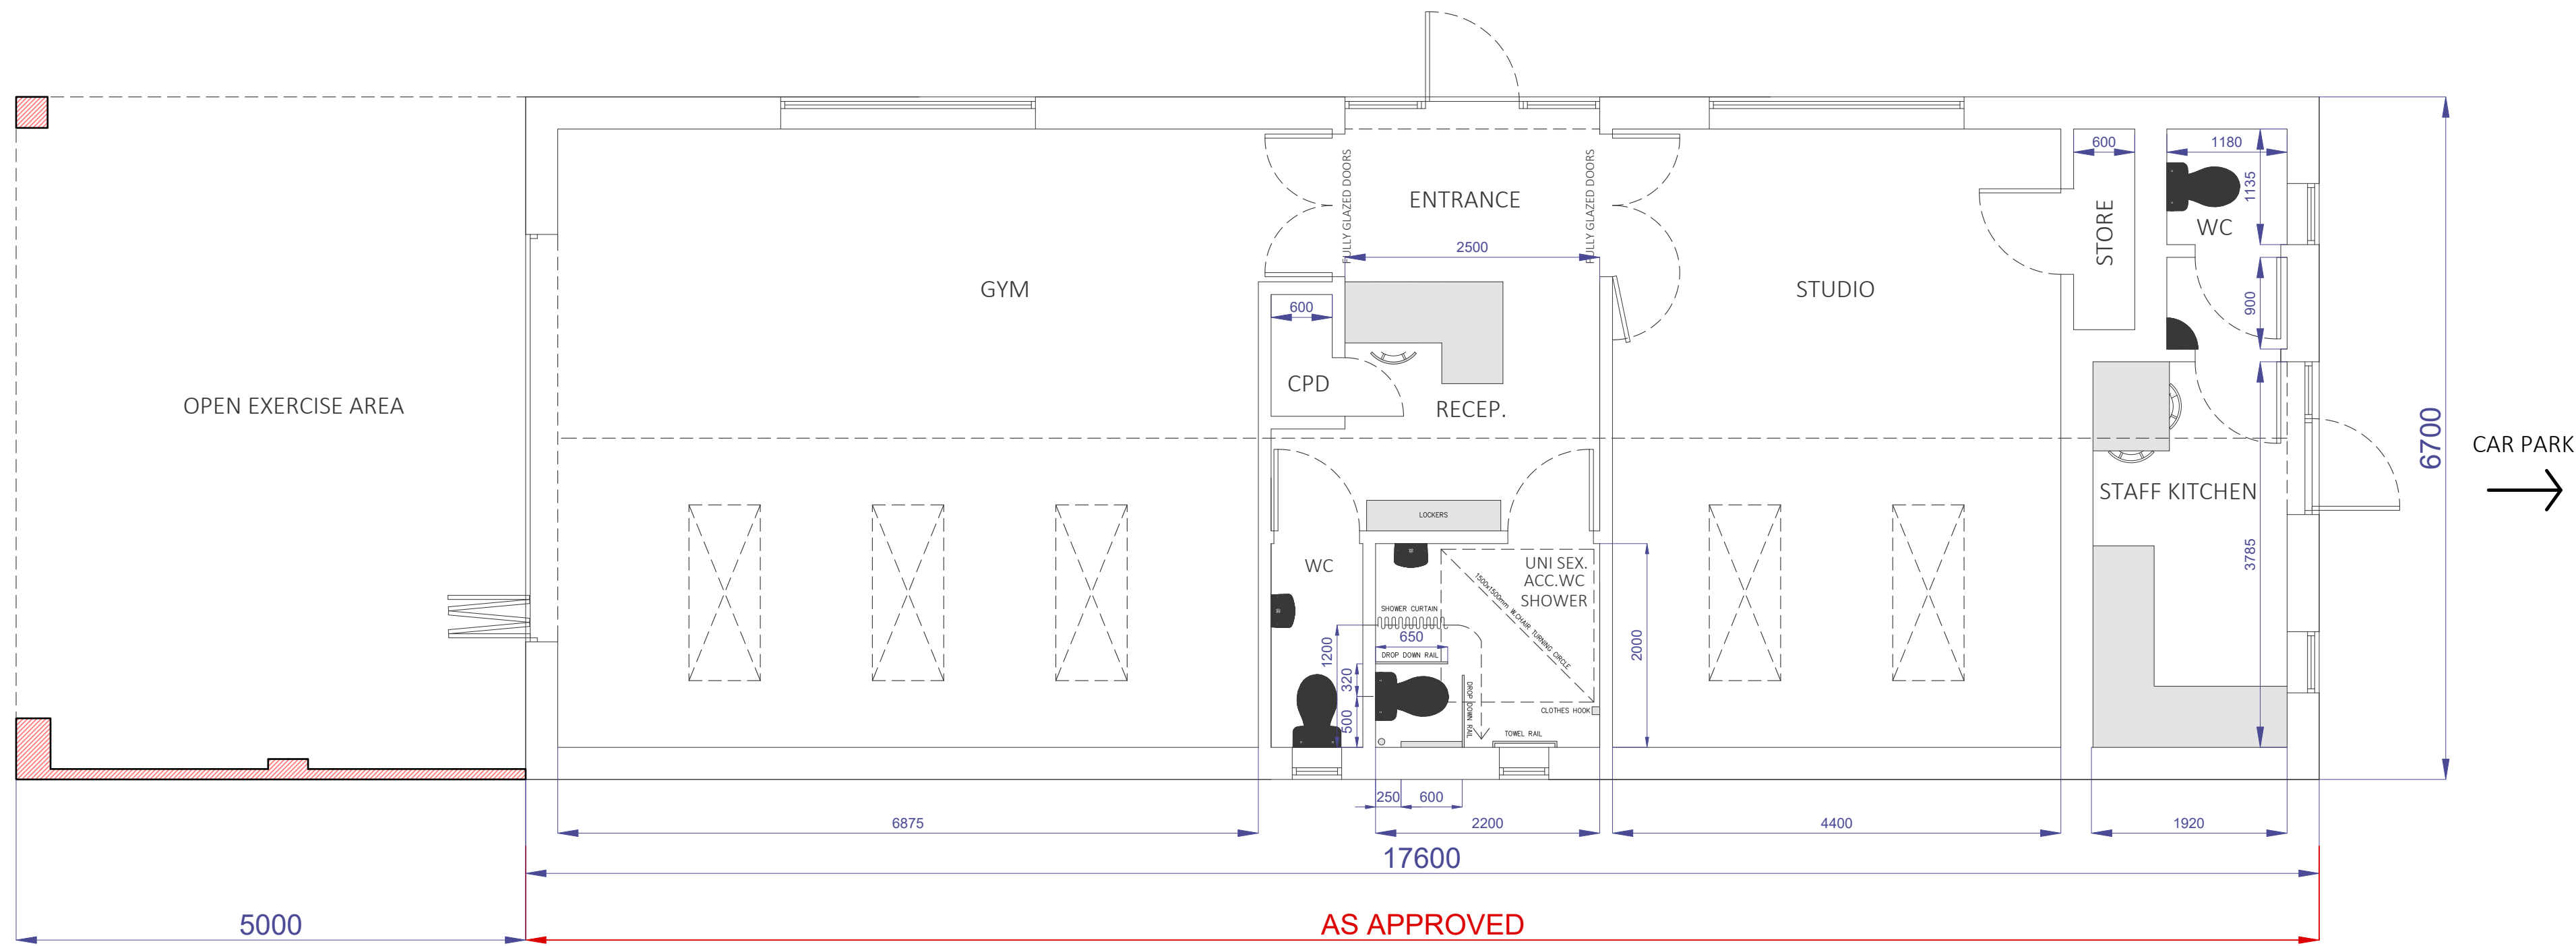


PROPOSED GROUND FLOOR PLAN  
1:50@A1

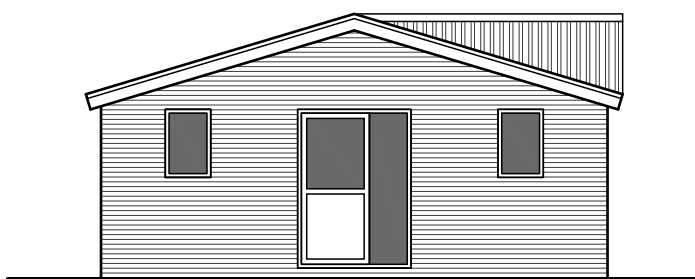


PROPOSED SIDE ELEVATION  
1:100@A1

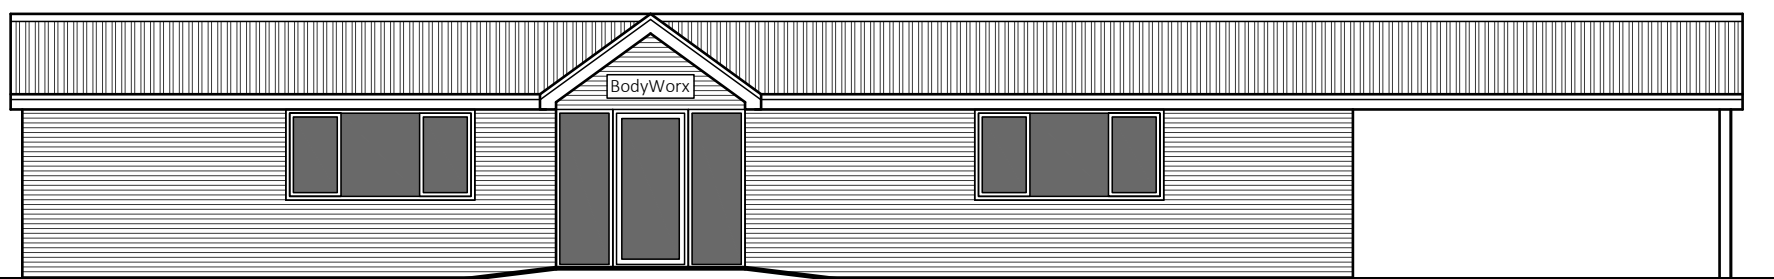


PROPOSED FRONT ELEVATION  
1:100@A1

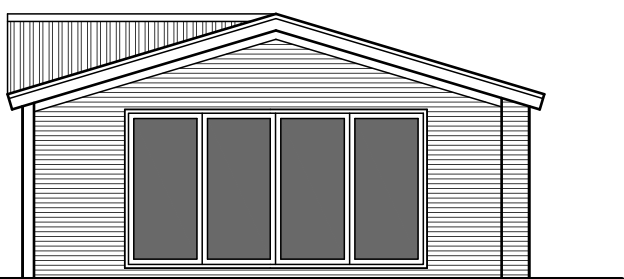


PROPOSED SIDE ELEVATION  
1:100@A1

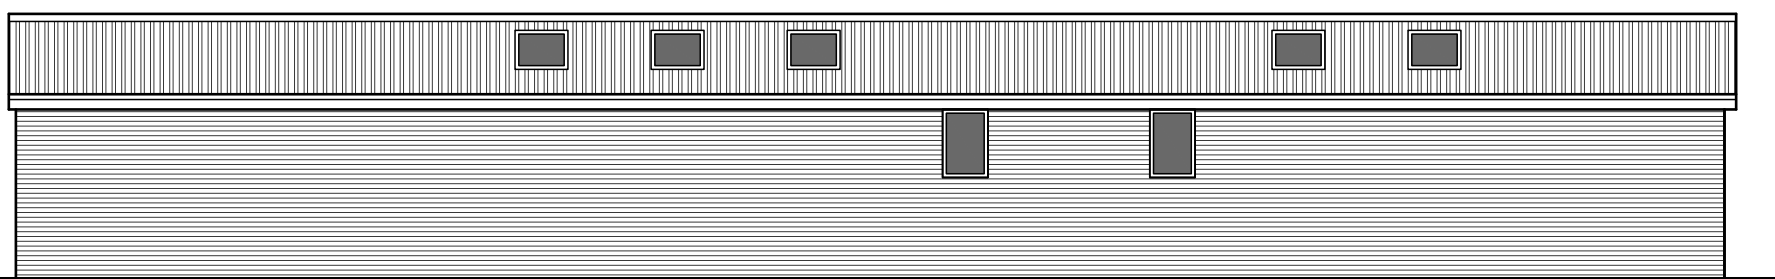

PROPOSED REAR ELEVATION  
1:100@A1

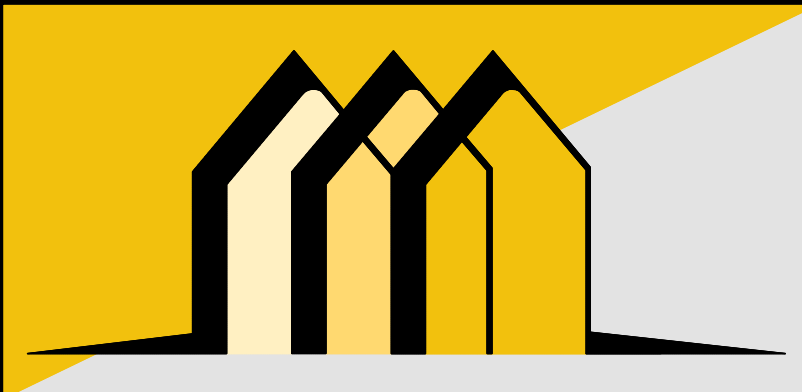

CONTACT INFO  
E: Scott@EllisdonArchitecturalAssociates.co.uk  
W: WWW.EllisdonArchitecturalAssociates.co.uk  
T: 01293 400310  
M: 07828 189525

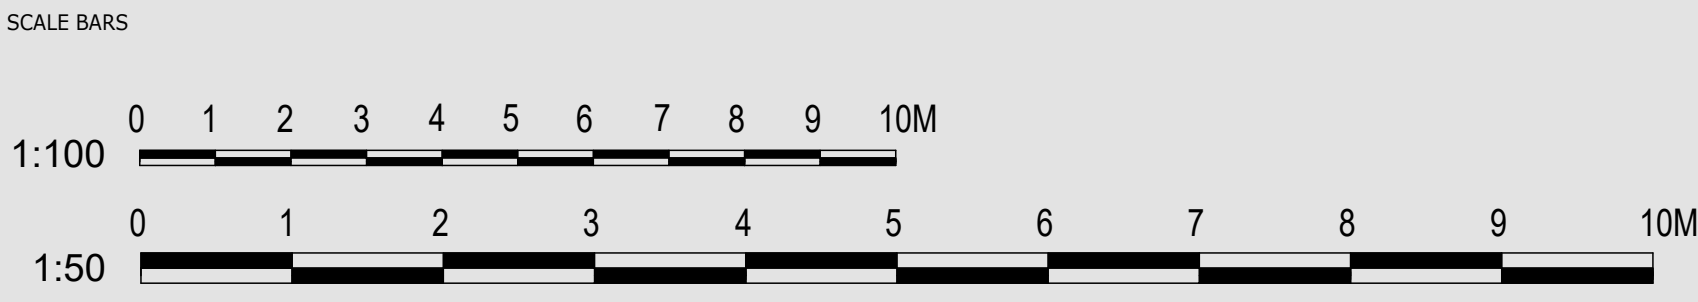

REVISION	DESCRIPTION	STATUS:  <b>PLANNING</b> STRICTLY NOT FOR CONSTRUCTION	CLIENT:	MR GRAVES	SITE ADDRESS:  THE ELMS NURSERY BOUGH BEECH ROAD KENT TN8 6ND
0	FIRST ISSUE		JOB REF:	277	
			DRG. NO:	02	
			DRG. TITLE:	PROPOSED PLANS	
			DATE:	MARCH 2021	
			SCALE:	1:50@A1	