


PROPOSED LOFT PLAN

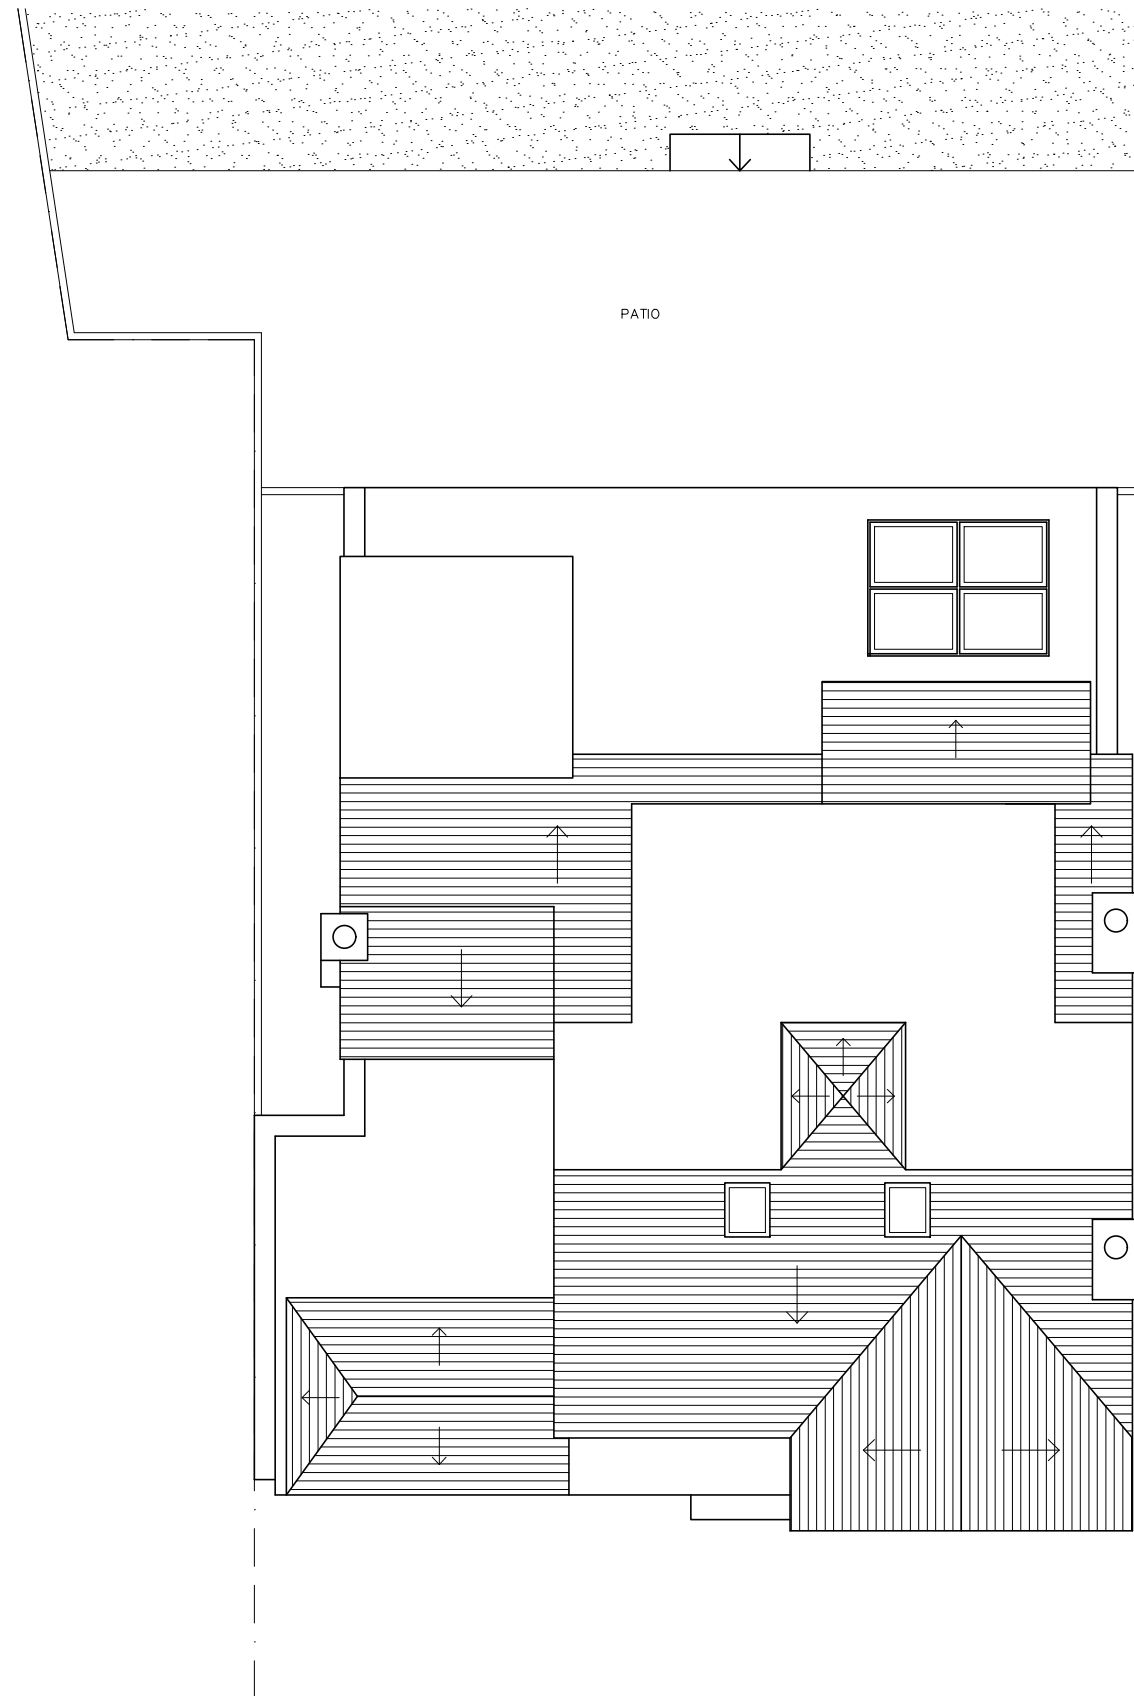

PROPOSED ROOF PLAN

**Notes:**  
 This drawing is copyright and must not be reproduced wholly or in part without prior permission.  
 All work must be carried out in accordance with statutory requirements, all relevant British Standards and codes of practice.  
 Any variations to the proposals shown on this drawing is to be agreed with the architect prior to construction.

© copyright

NATALIE LEIWY  
 CHARTERED ARCHITECTS

27 Hillcrest Avenue  
 Edgware  
 Middlesex  
 HA8 8NZ  
 Tel: 0208 238 2420  
 Mob: 07956 924 536  
 E-mail: info@natalieleiwy.co.uk  
 Web: www.natalieleiwy.co.uk

**Client:**  
 Mr and Mrs Davidson

**Job Title:**  
 2A The Drive,  
 EDGWARE,  
 HA8 8PR,  
 LONDON

**Drawing Title:**  
 PROPOSED LOFT AND ROOF  
 PLANS

**Scale:** 1:100 **Sheet Size:** A3

**Date:**  
 MAR 21'

**Drawing No.:** 21-0304-05 **Revision:**