




EXISTING FRONT ELEVATION



EXISTING SIDE ELEVATION



EXISTING REAR ELEVATION

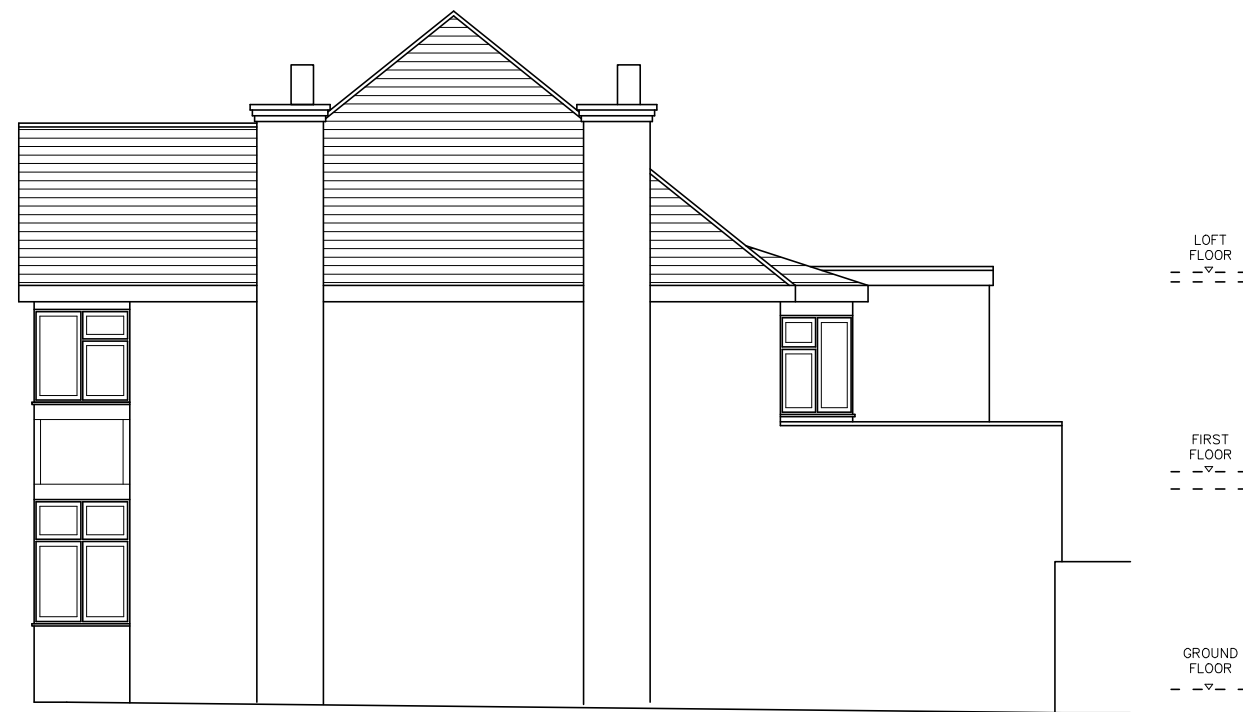

EXISTING SIDE ELEVATION

Notes:
 This drawing is copyright and must not be reproduced wholly or in part without prior permission.
 All work must be carried out in accordance with statutory requirements, all relevant British Standards and codes of practice.
 Any variations to the proposals shown on this drawing is to be agreed with the architect prior to construction.

© copyright
NATALIE LEIWEY
 CHARTERED ARCHITECTS
 27 Hillcrest Avenue
 Edgware
 Middlesex
 HA8 8NZ
 Tel: 0208 238 2420
 Mob: 07956 924 536
 E-mail: info@natalieleiwy.co.uk
 Web: www.natalieleiwy.co.uk

Client:
 Mr and Mrs Davidson
Job Title:
 2A The Drive,
 EDGWARE,
 HA8 8PR,
 LONDON
Drawing Title:
 EXISTING ELEVATIONS

| | |
|-----------------------------------|--------------------------|
| Scale: 1:100 | Sheet Size: A3 |
| Date: MAR 21' | |
| Drawing No.: 21-0304-03 | Revision: |