





PROPOSED FRONT ELEVATION

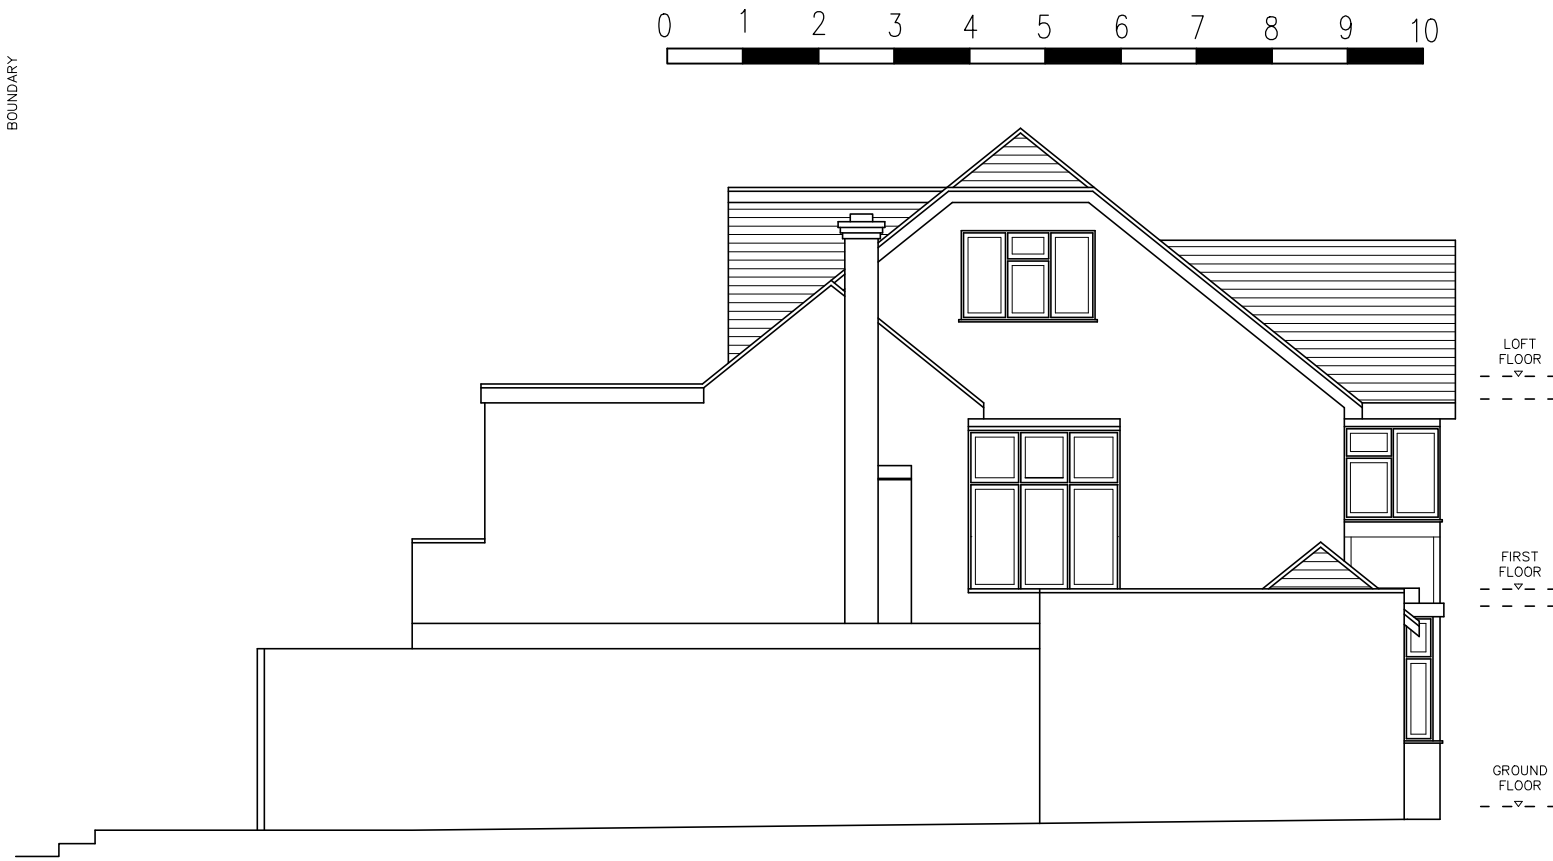

PROPOSED SIDE ELEVATION



PROPOSED REAR ELEVATION

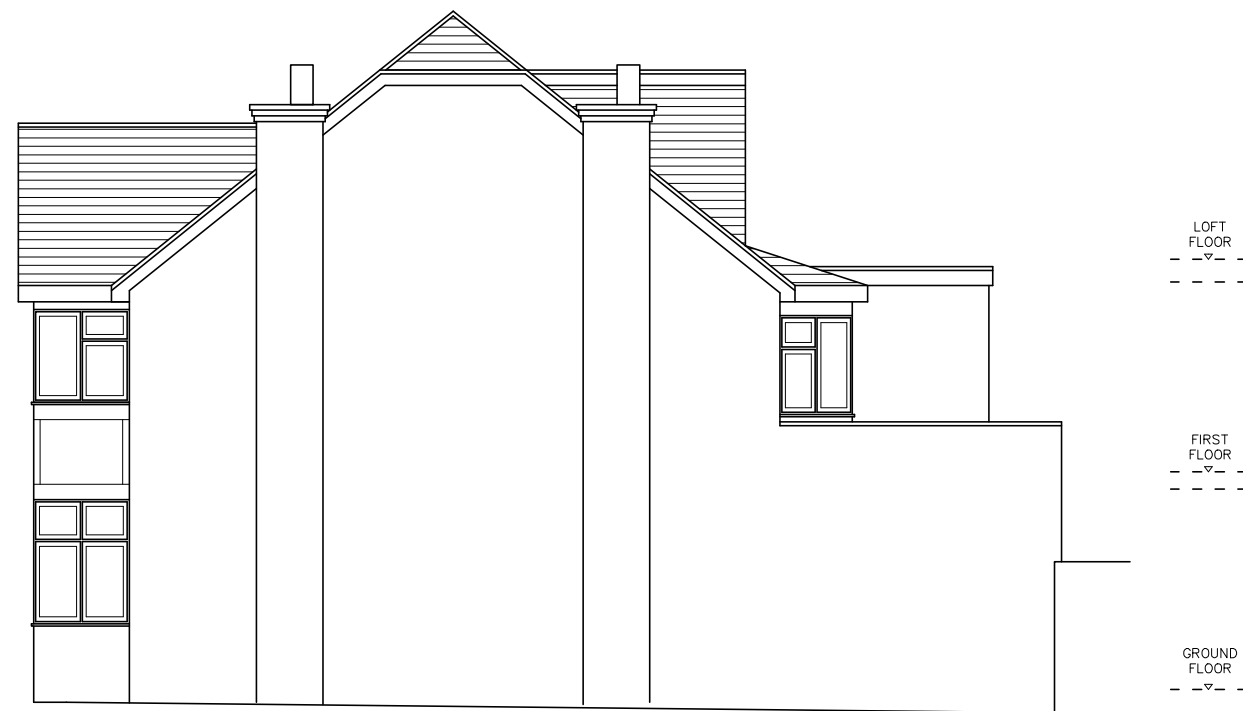

PROPOSED SIDE ELEVATION

Notes:
 This drawing is copyright and must not be reproduced wholly or in part without prior permission.
 All work must be carried out in accordance with statutory requirements, all relevant British Standards and codes of practice.
 Any variations to the proposals shown on this drawing is to be agreed with the architect prior to construction.

© copyright

NATALIE LEIWEY
 CHARTERED ARCHITECTS

27 Hillcrest Avenue
 Edgware
 Middlesex
 HA8 8NZ
 Tel: 0208 238 2420
 Mob: 07956 924 536
 E-mail: info@natalieleiwy.co.uk
 Web: www.natalieleiwy.co.uk

Client:
 Mr and Mrs Davidson

Job Title:
 2A The Drive,
 EDGWARE,
 HA8 8PR,
 LONDON

Drawing Title:
 PROPOSED ELEVATIONS

Scale: 1:100 **Sheet Size:** A3

Date:
 MAR 21'

Drawing No.: 21-0304-06 **Revision:**