



EXISTING

EXISTING



Site Plan 1:200

Site Plan 1:200@A3

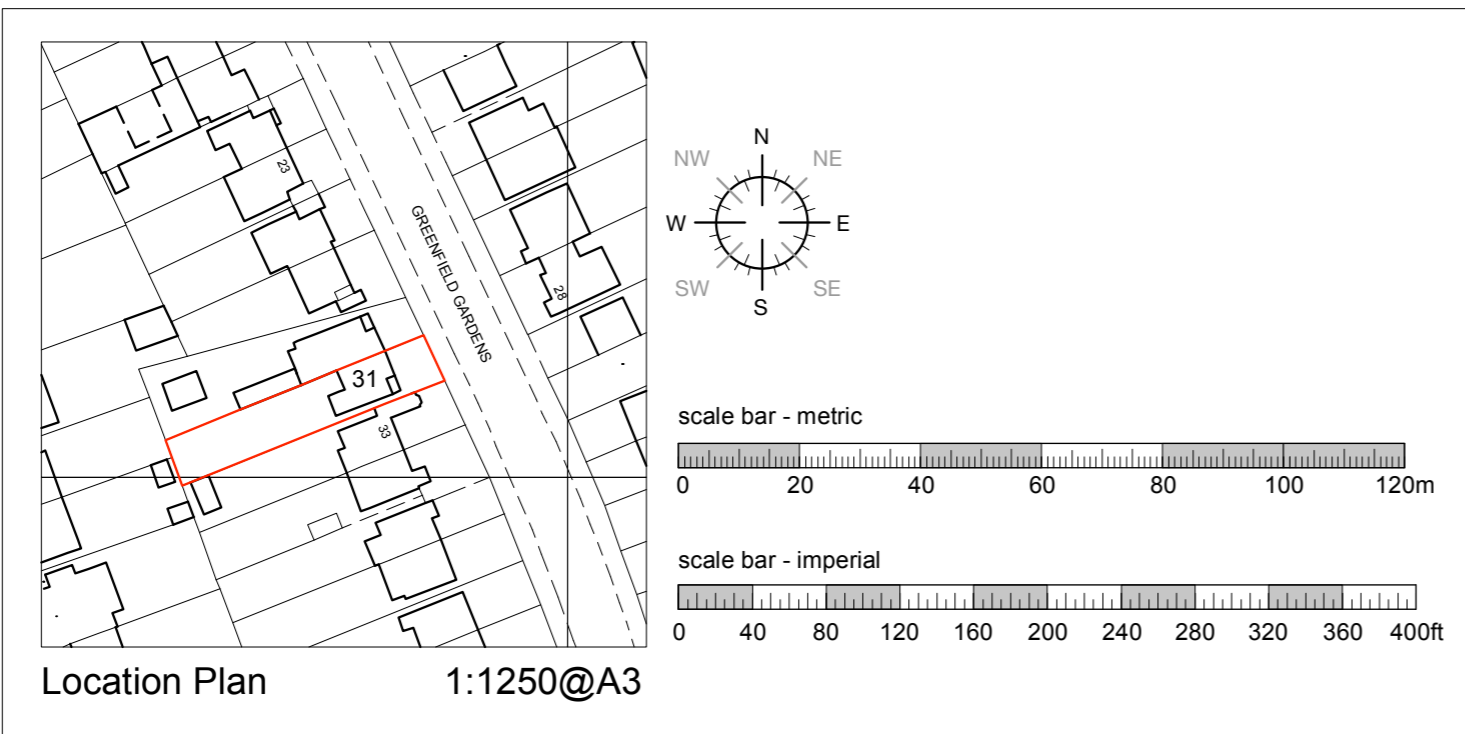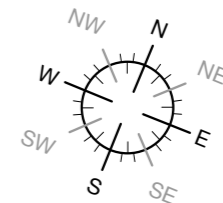

Location Plan 1:1250@A3

BROD WIGHT
Architects
 8a Baynes Mews --- London --- NW3 5BH

31 Greenfield Gardens
 London, NW2 1HT

www.brodwight.co.uk office@brodwight.co.uk
 Tel 020 7722 0810 This drawing is copyright

Drawing Title:
Location + Existing Site Plan

Drawing Ref:
1100-S03-01

Date July 2020 Scale 1:1250 + 1:200 @ A3