


Front Elevation

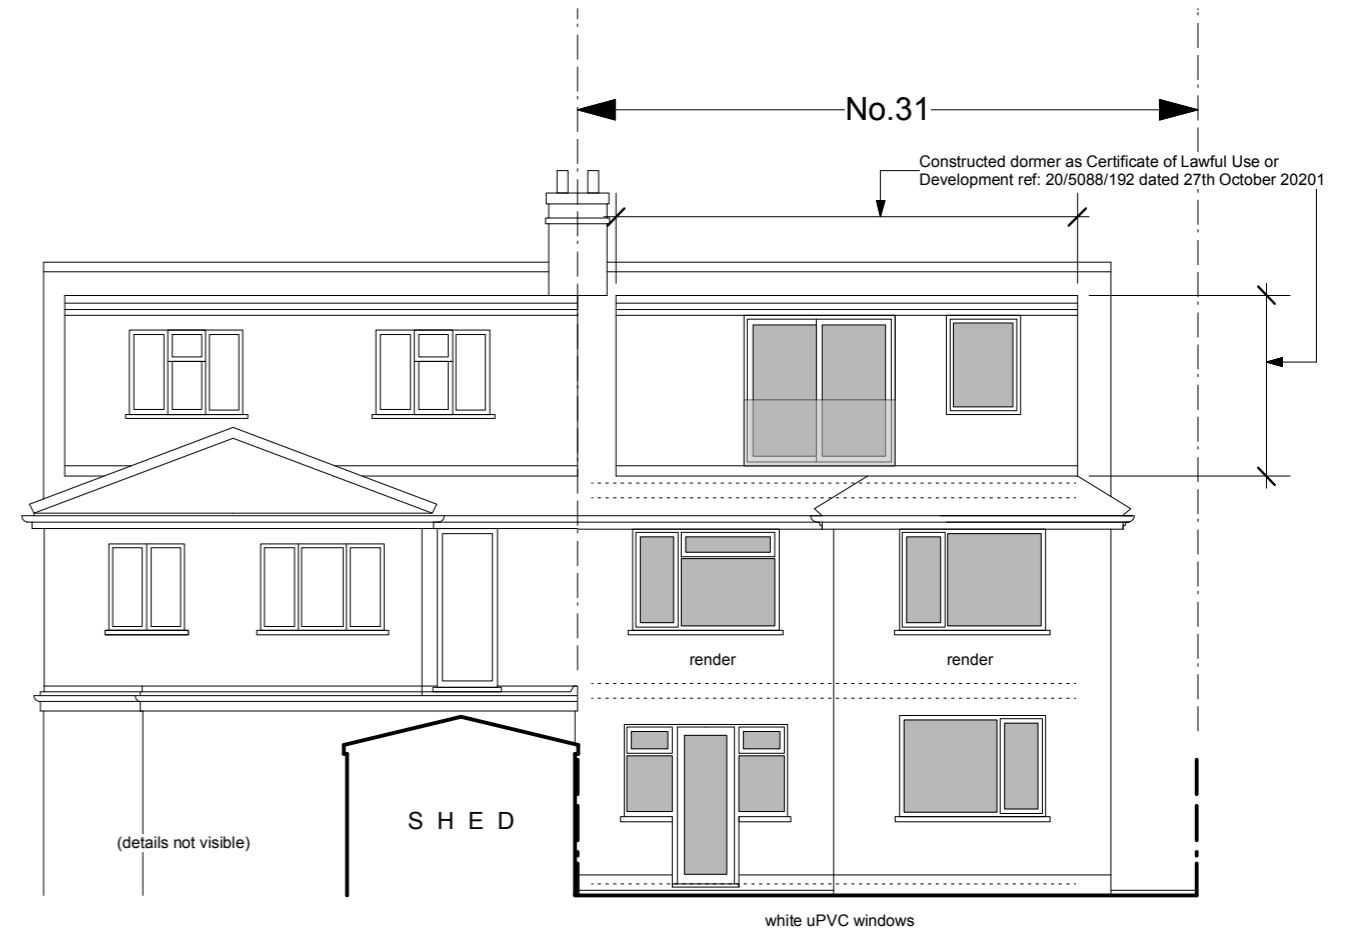

Rear Elevation

BROD WIGHT
Architects
 8a Baynes Mews --- London --- NW3 5BH

31 Greenfield Gardens
London, NW2 1HT

www.brodwight.co.uk office@brodwight.co.uk
 Tel 020 7722 0810 This drawing is copyright

Drawing Title:
Existing Front + Rear
Elevations

Drawing Ref:
1100-S03-04

Date July 2020 Scale 1:100 @ A3, 1:50 @ A1