



PROPOSED

PROPOSED

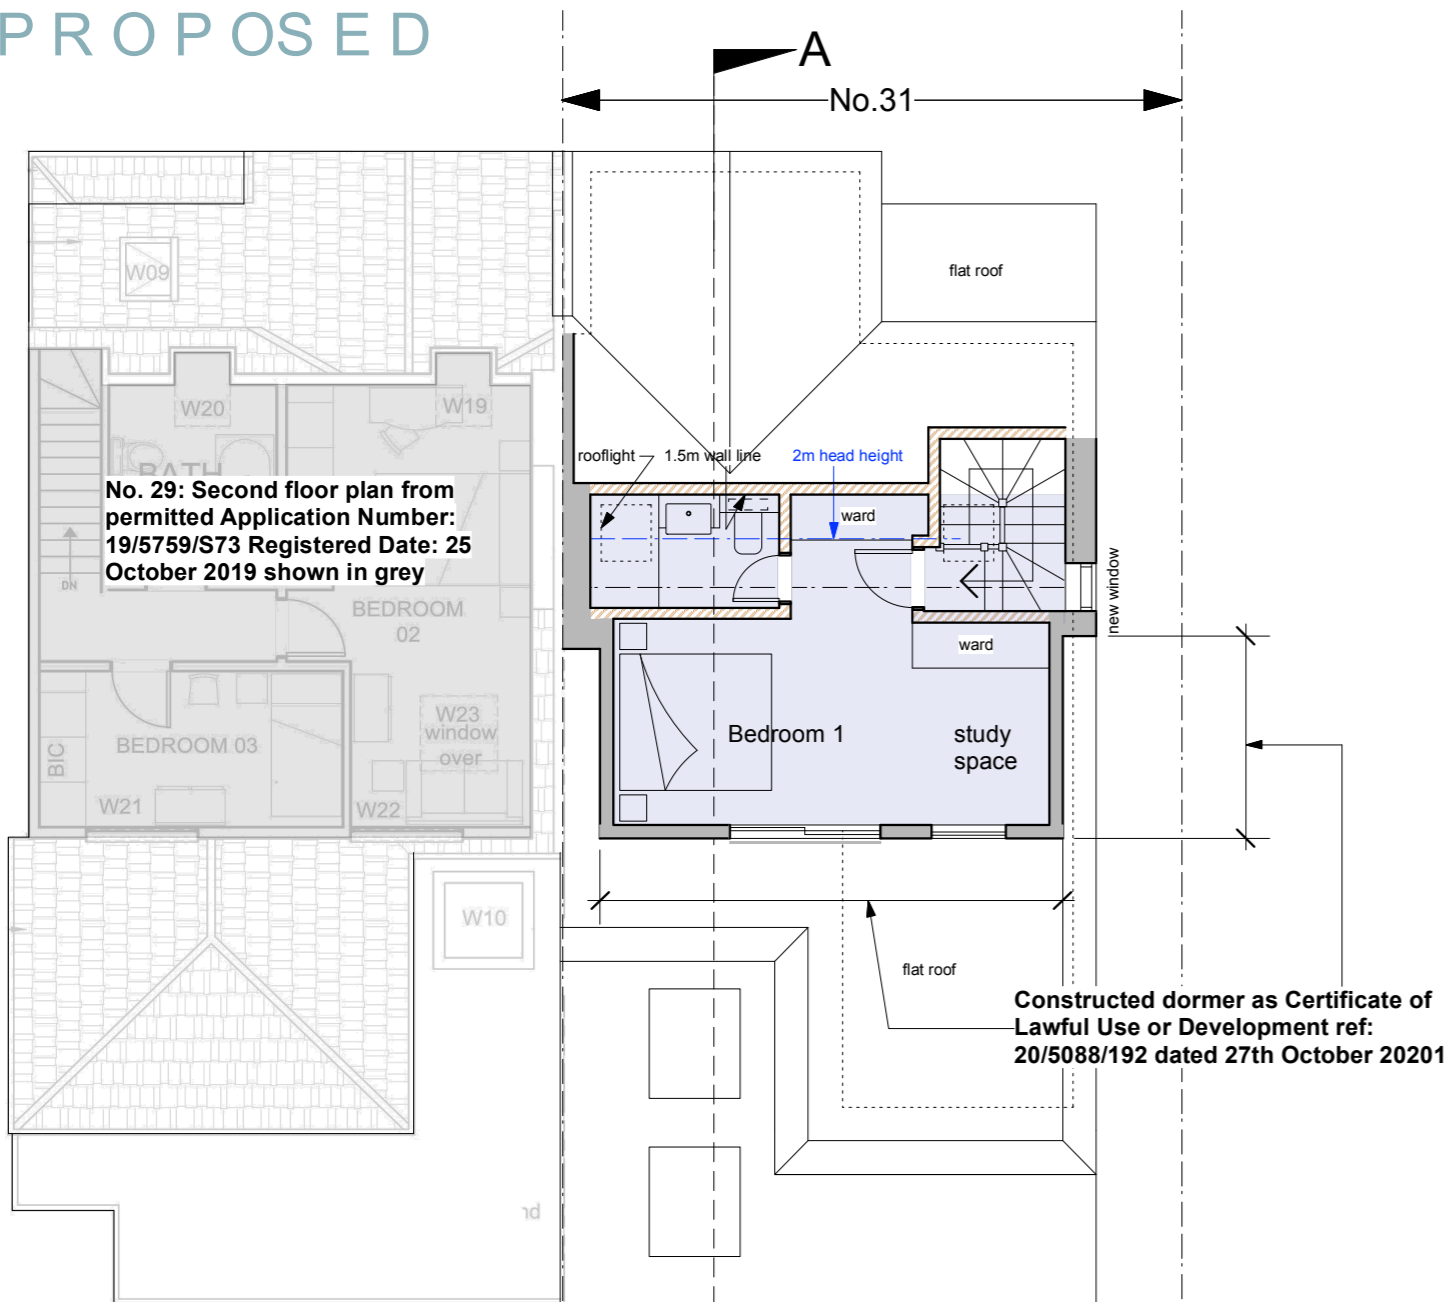

**Attic Plan**  
 Unit B  
 3 bedroom  
 5 person  
 94.3 sq.m maisonette

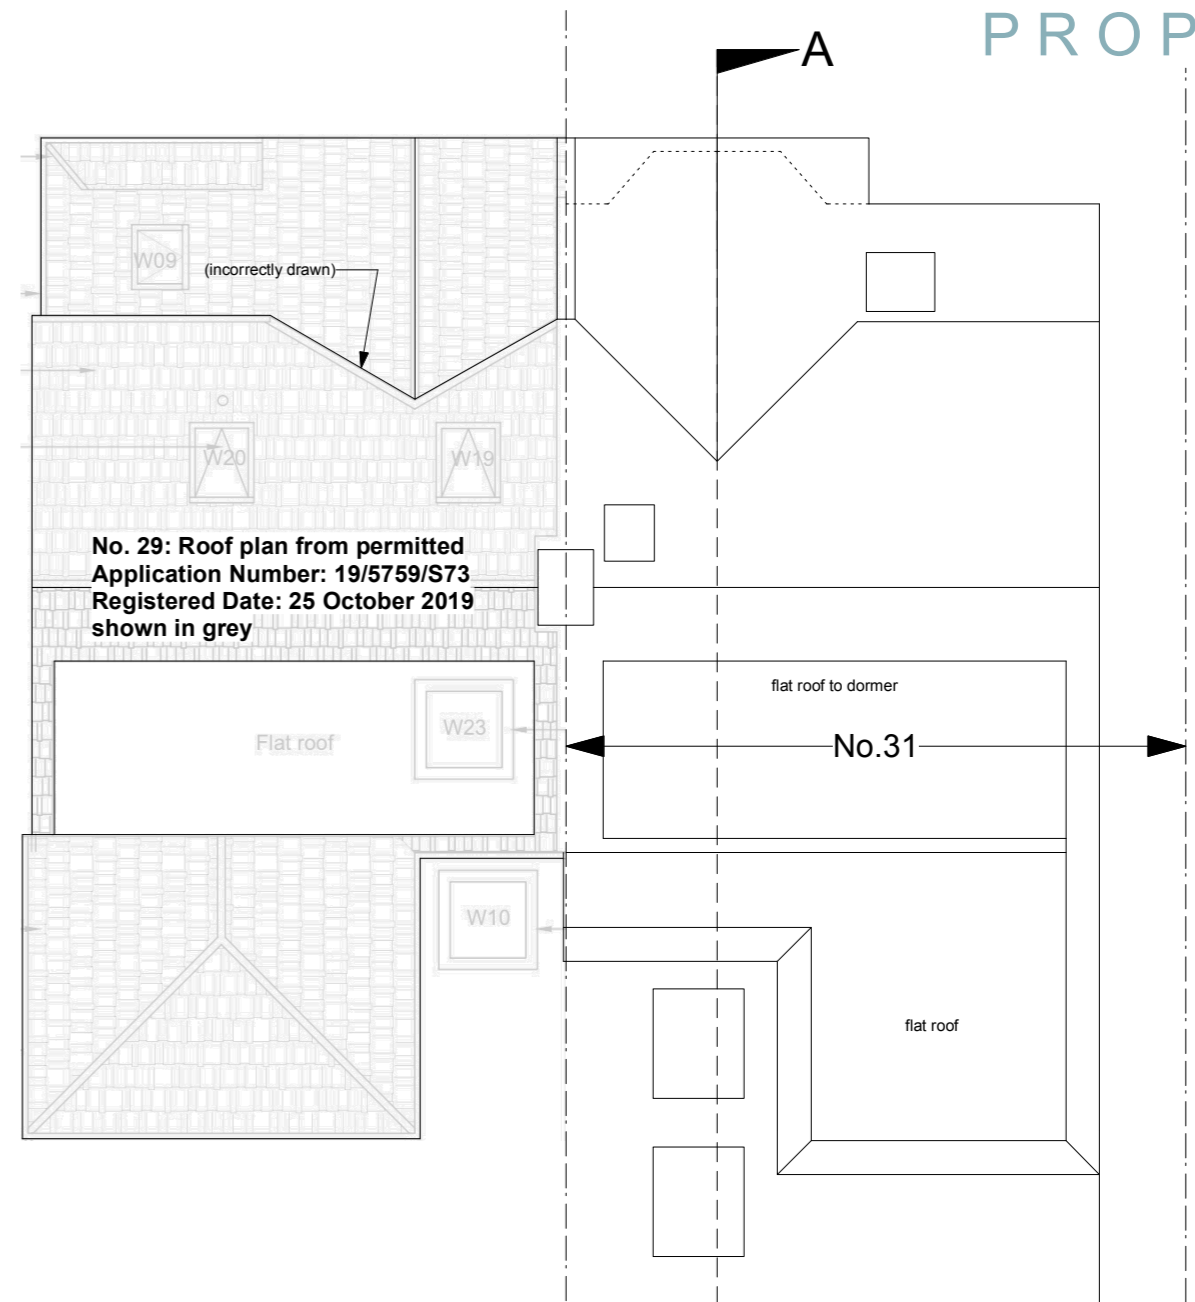

**Roof Plan**

**BROD WIGHT Architects**  
 8a Baynes Mews --- London --- NW3 5BH

**31 Greenfield Gardens  
 London, NW2 1HT**


www.brodwight.co.uk office@brodwight.co.uk  
 Tel 020 7722 0810 This drawing is copyright

Drawing Title:  
**Proposed Attic + Roof Plan**

Drawing Ref:  
**1100-AP3-03**

Date: July 2020 Scale: 1:100 @ A3, 1:50 @ A1

scale bar - metric

 

scale bar - imperial

