



EXISTING

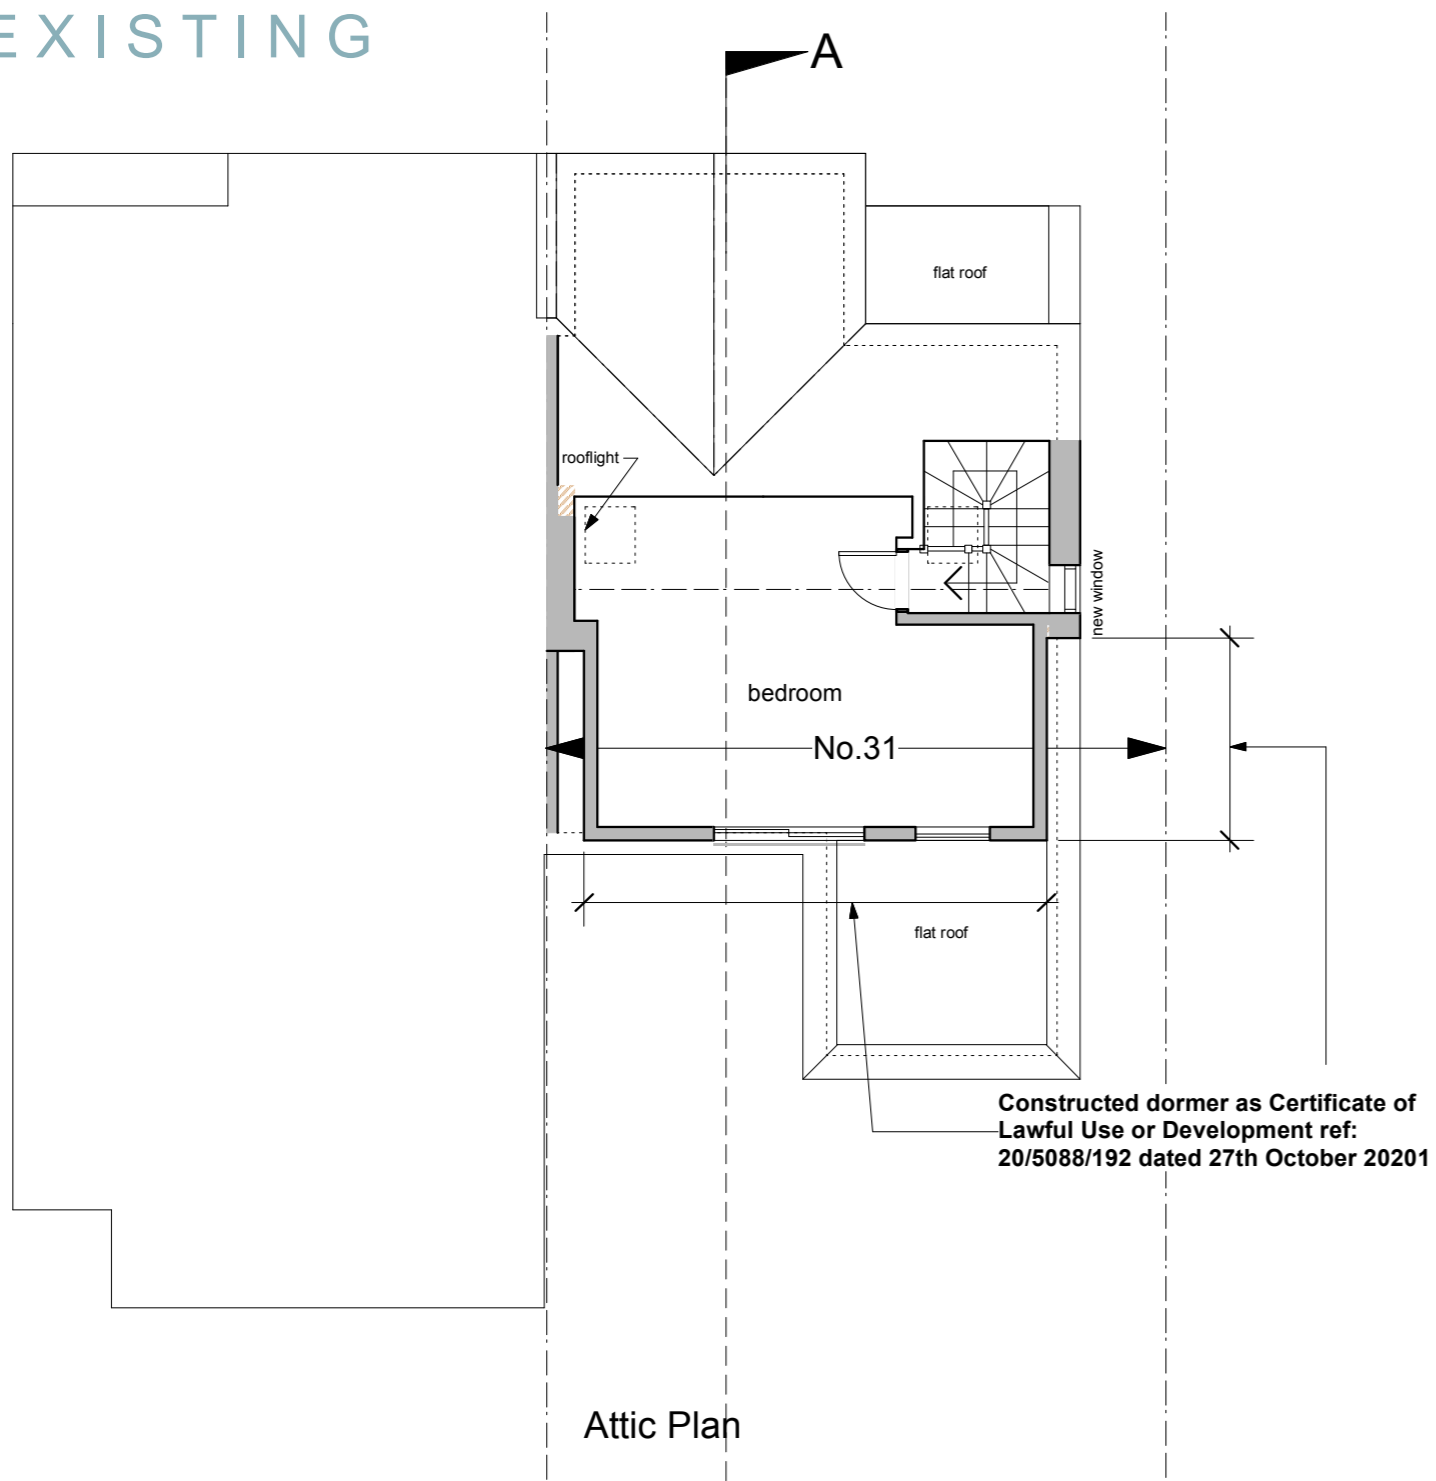

Attic Plan

EXISTING

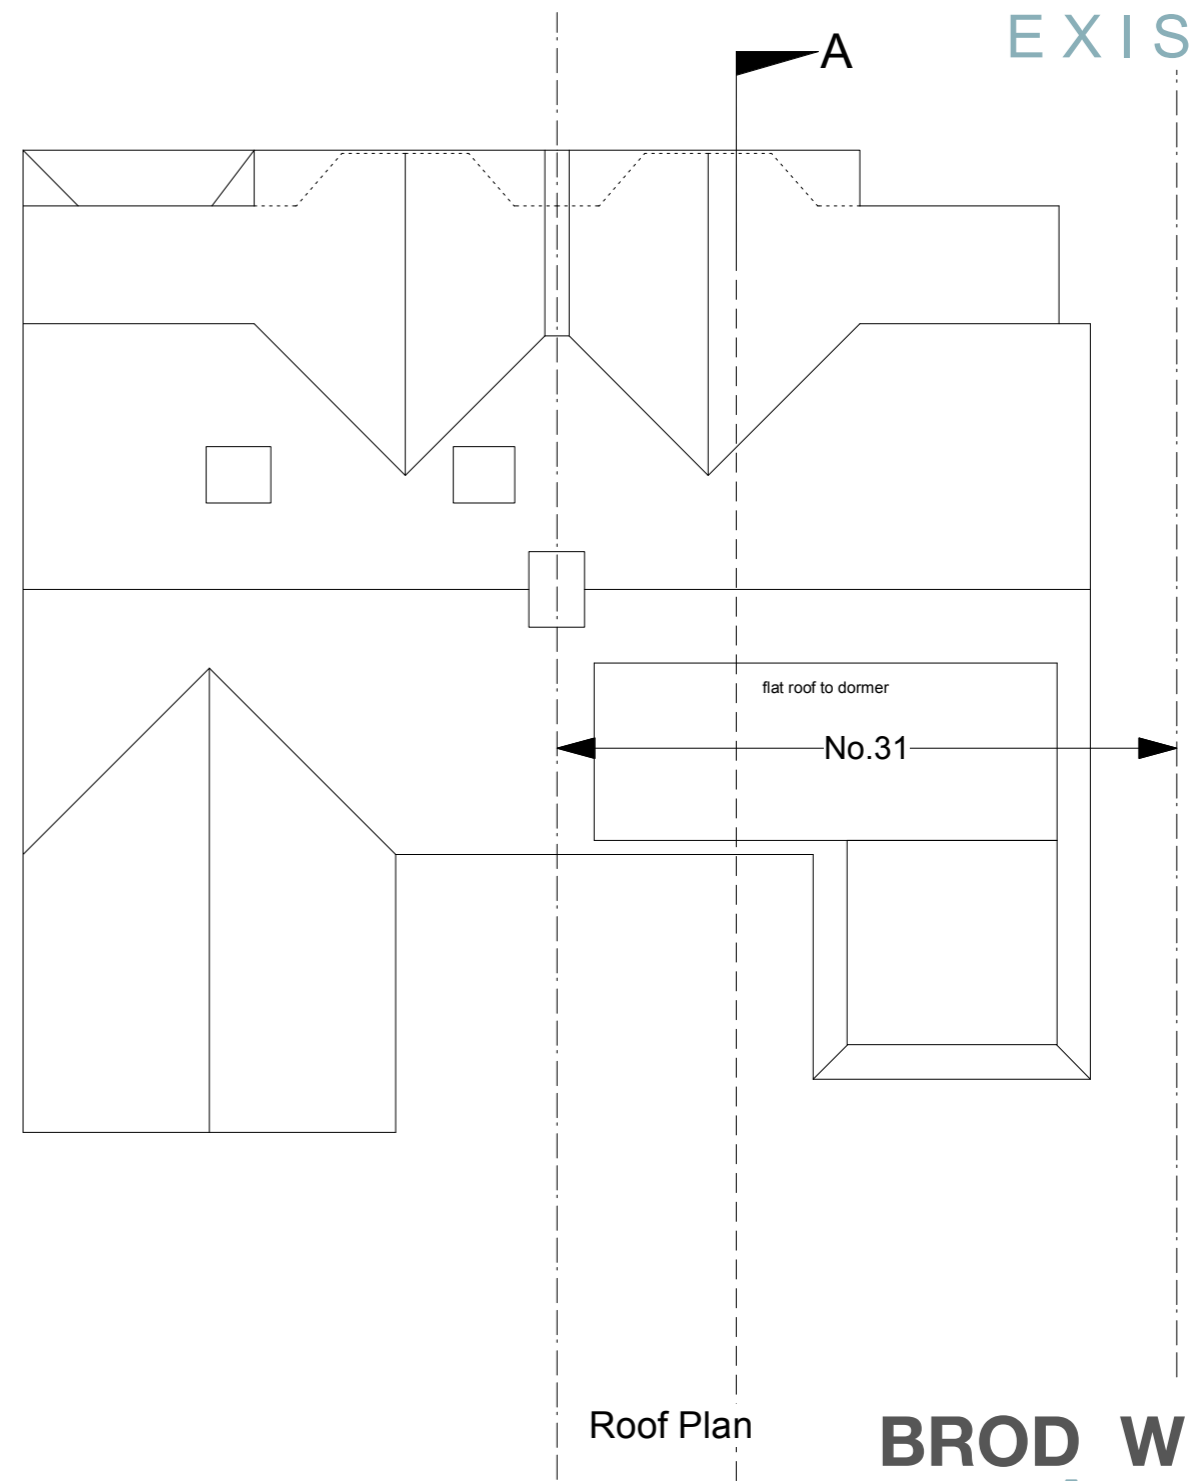

Roof Plan

**BROD WIGHT**  
**Architects**

8a Baynes Mews --- London --- NW3 5BH

31 Greenfield Gardens  
London, NW2 1HT

www.brodwight.co.uk office@brodwight.co.uk

Tel 020 7722 0810 This drawing is copyright

Drawing Title:

**Existing Attic + Roof Plan**

Drawing Ref:

**1100-S03-03**

Date  
July 2020

Scale

1:100 @ A3, 1:50 @ A1

