



EXISTING

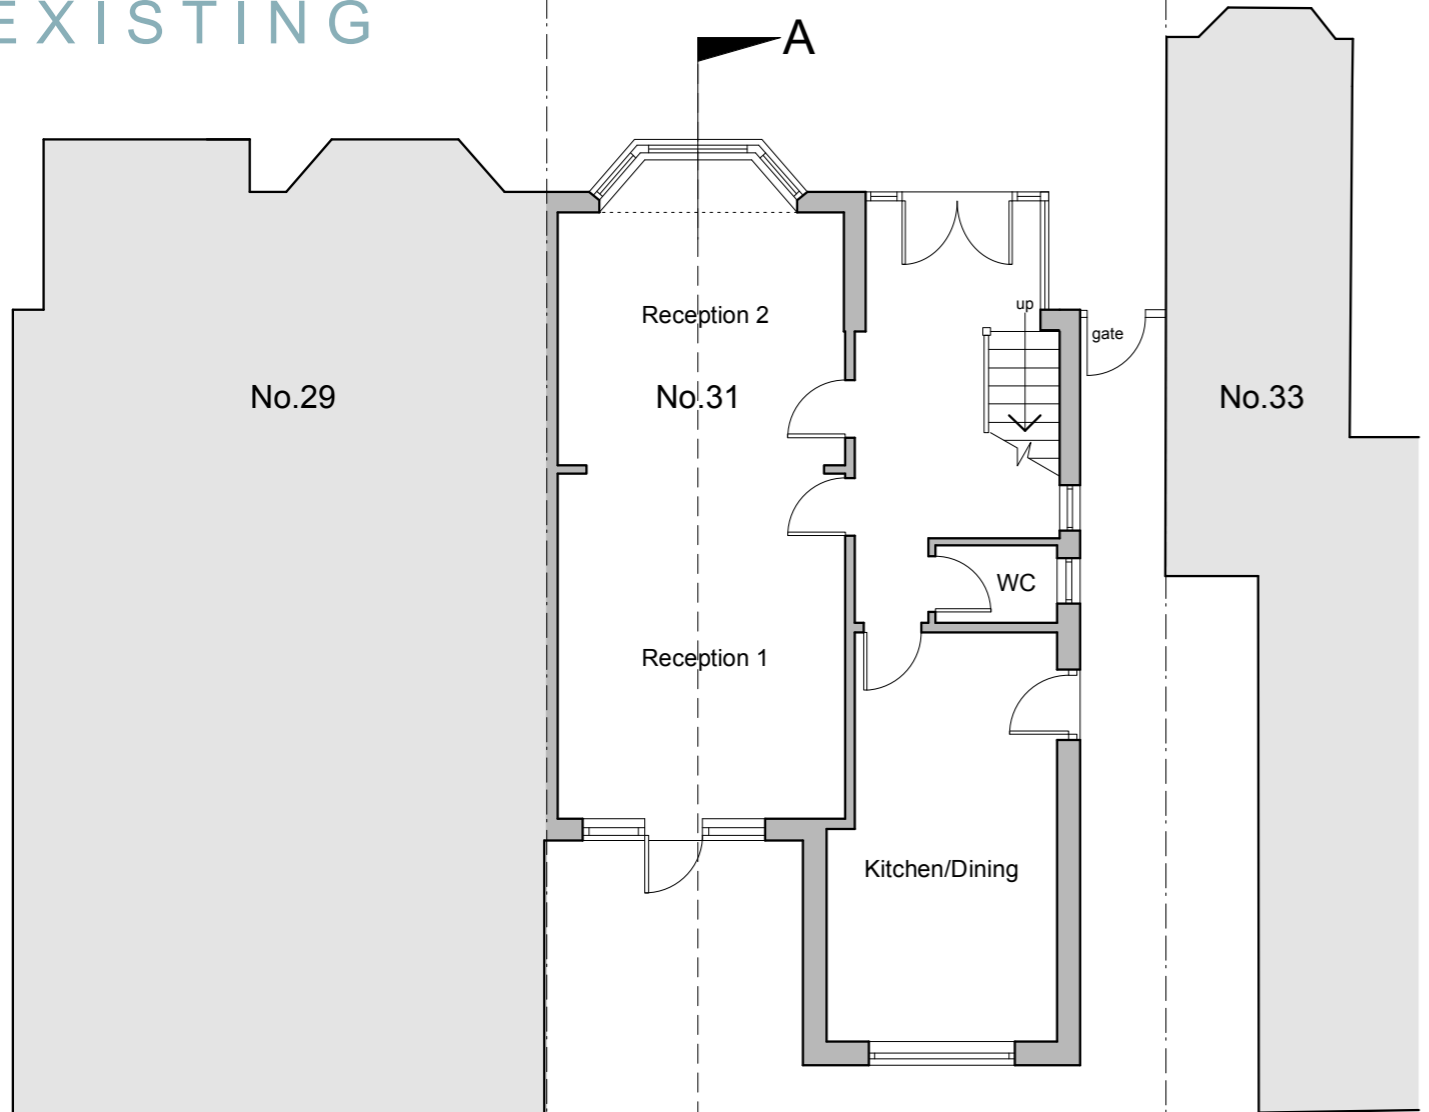


Ground Floor Plan



EXISTING

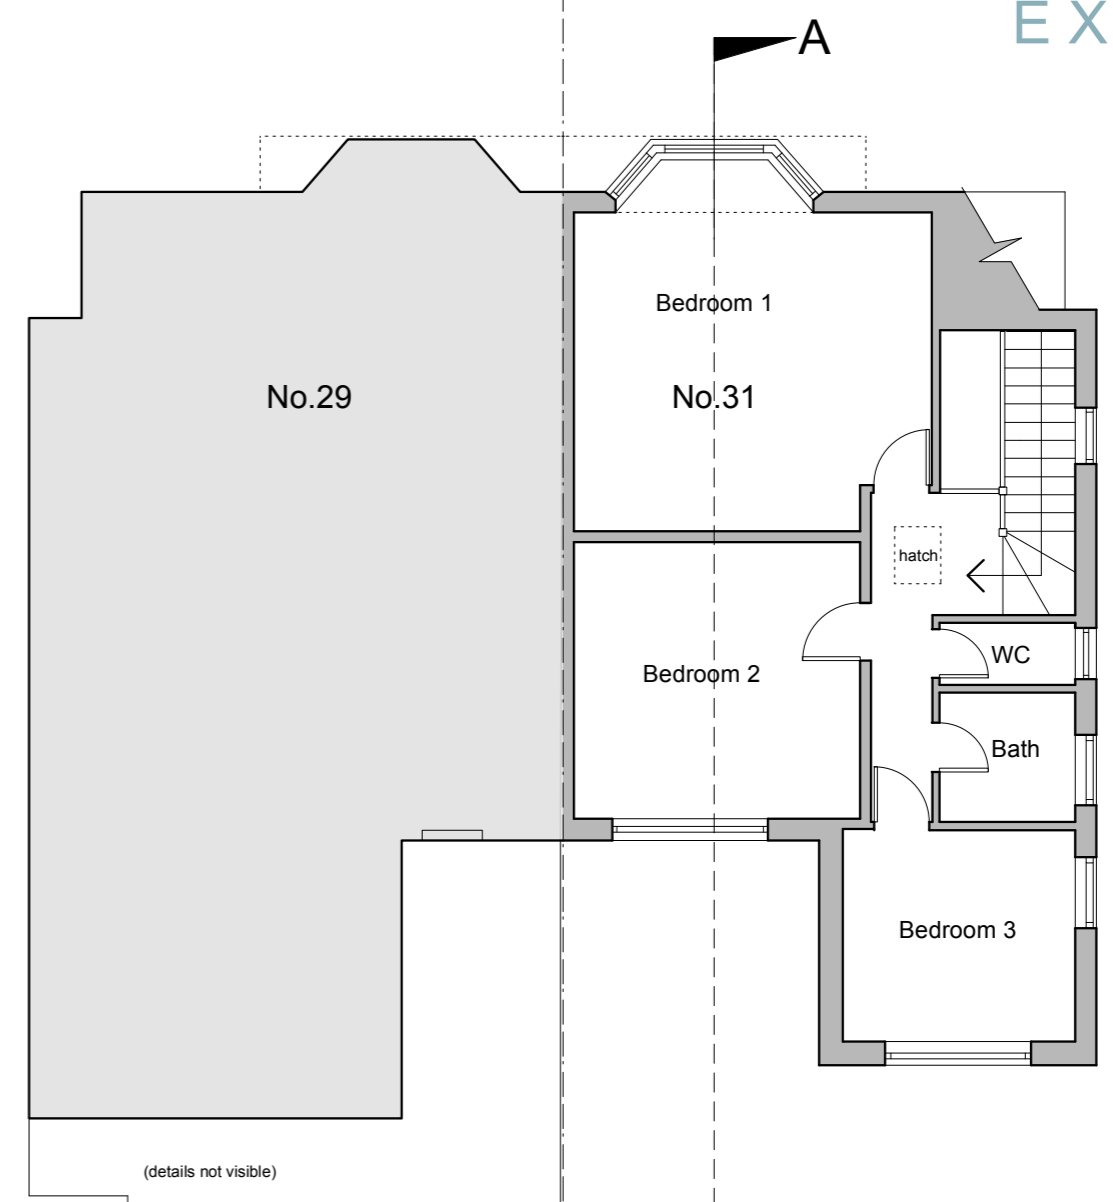

First Floor Plan

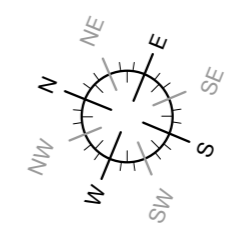

BROD WIGHT
Architects
 8a Baynes Mews --- London --- NW3 5BH

31 Greenfield Gardens
London, NW2 1HT

www.brodwight.co.uk office@brodwight.co.uk
 Tel 020 7722 0810 This drawing is copyright

Drawing Title:
Existing Ground + First Floors

Drawing Ref:
1100-S03-02

Date: July 2020 Scale: 1:100 @ A3, 1:50 @ A1