
PROPOSED

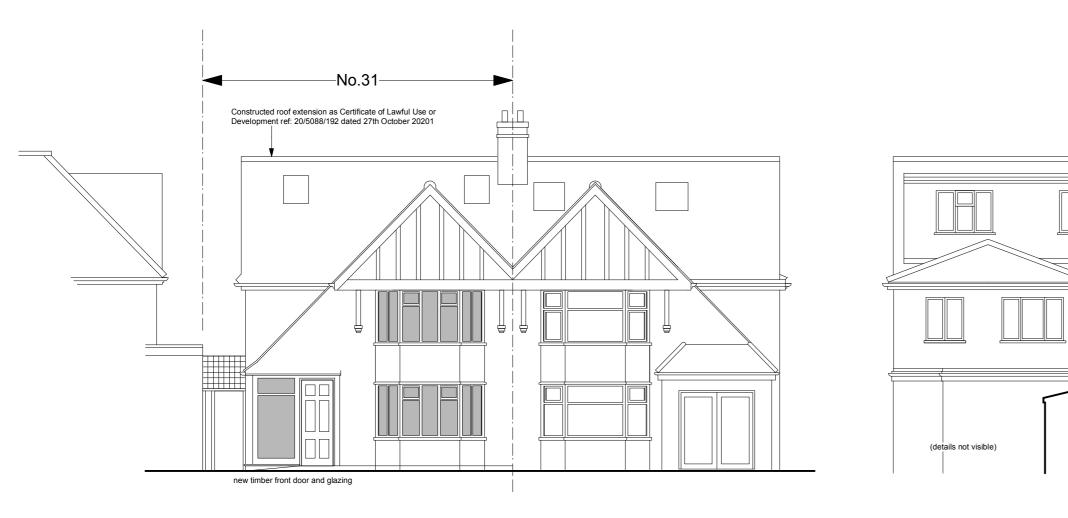


Front Elevation

Rear Elevation


SHED

-

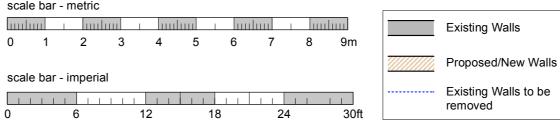

scale bar - metric

PROPOSED

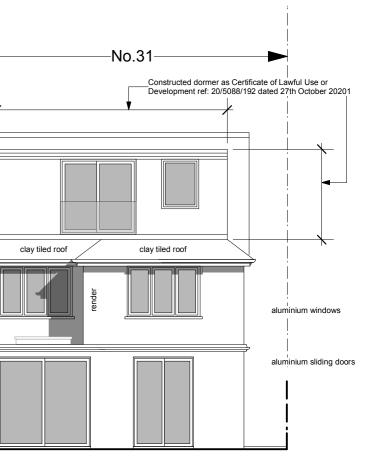

BROD WIGHT Architecls 8a Baynes Mews --- London --- NW3 5BH

31 Greenfield Gardens London, NW2 1HT

www.brodwight.co.uk office@brodwight.co.uk Tel 020 7722 0810 This drawing is copyright

Drawing Title:

Proposed Front + Rear Elevations

Drawing Ref:

1100-AP3-04

Date July 2020

Scale 1:100 @ A3, 1:50 @ A1