

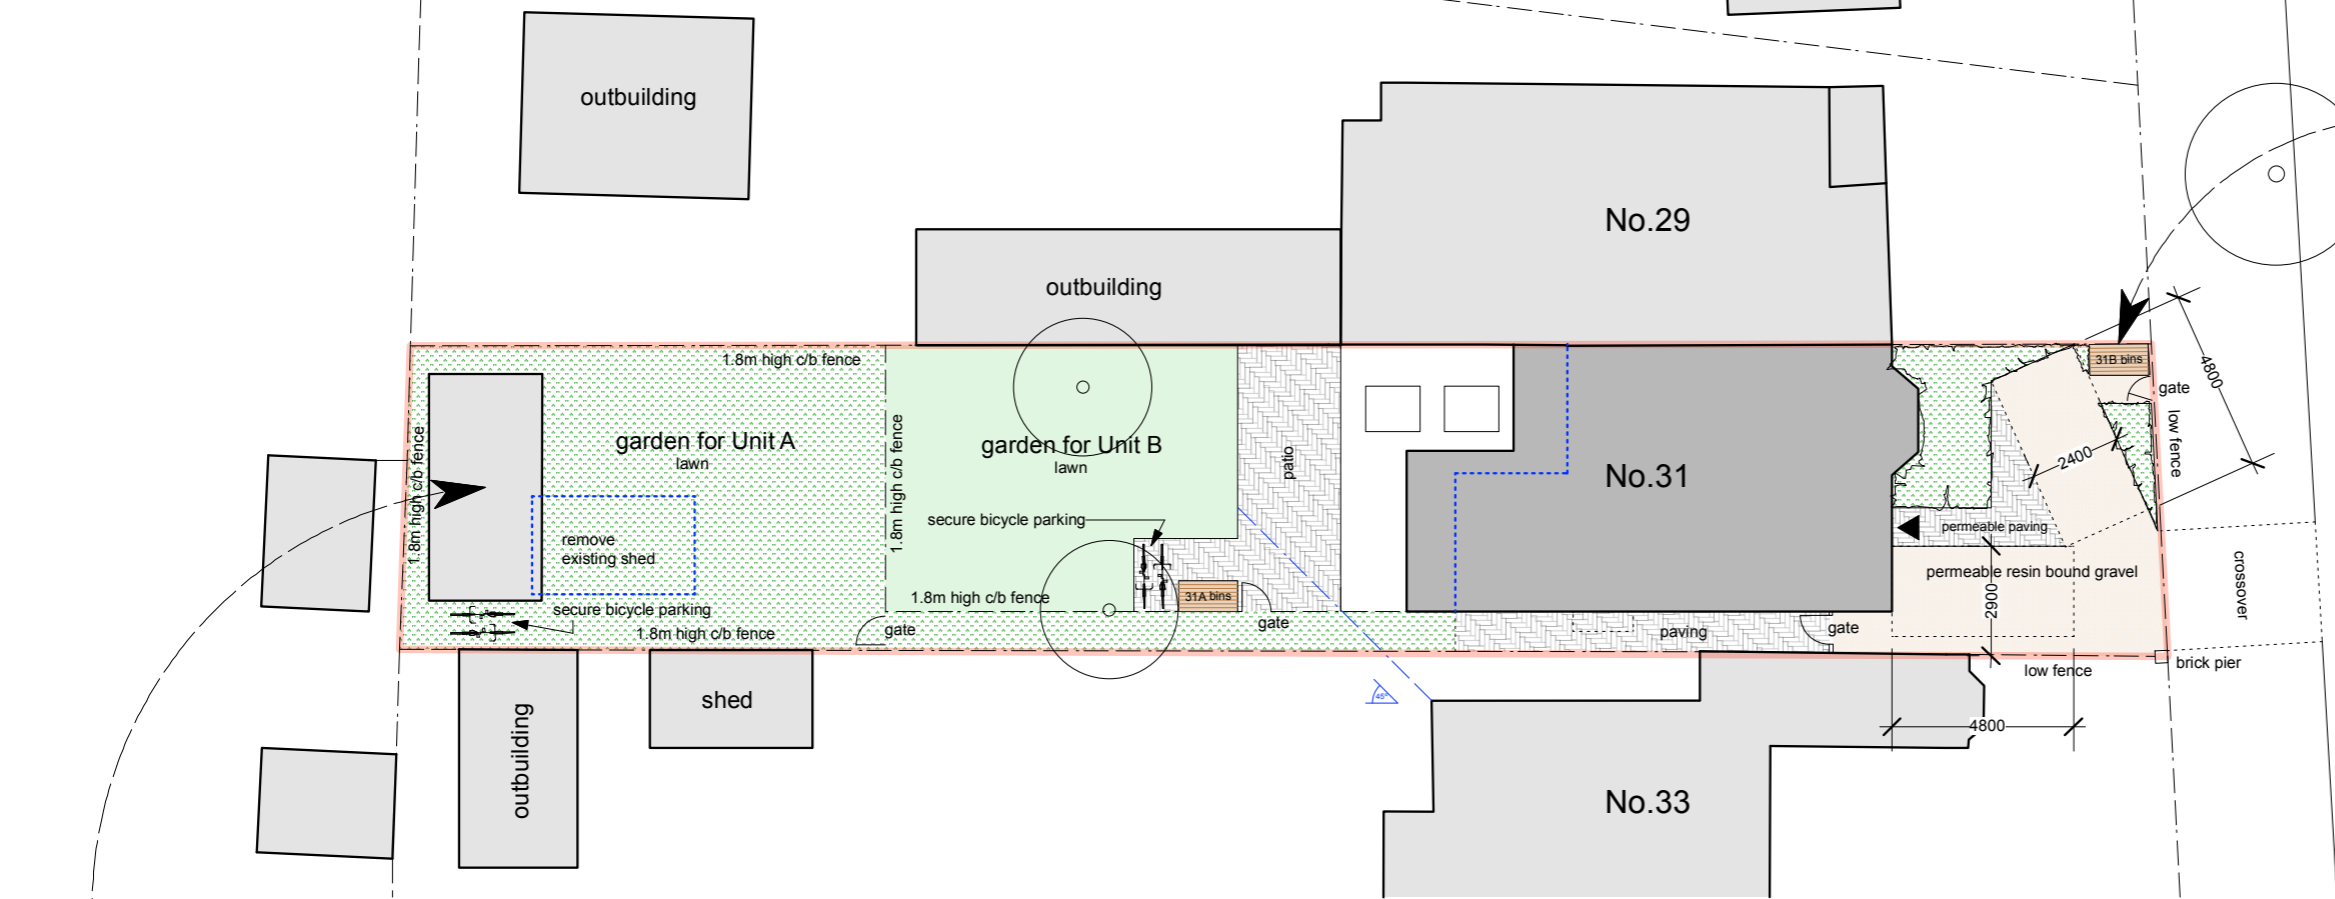



PROPOSED


PROPOSED

 

Greenfield Gardens

 

Rowlinson Double Wheelie Bin Store

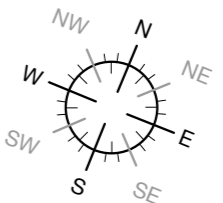

Existing Walls

Proposed/New Walls

Existing Walls to be removed

Site Plan 1:200




Site Plan 1:200@A3



new outbuilding with secure bicycle parking - 3m x 6m "TGO1" from <https://www.thegardenoffice.co.uk>



Location Plan 1:1250@A3

  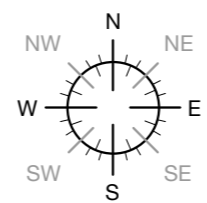

BROD WIGHT
Architects
 8a Baynes Mews --- London --- NW3 5BH

31 Greenfield Gardens
 London, NW2 1HT

www.brodwight.co.uk office@brodwight.co.uk
 Tel 020 7722 0810 This drawing is copyright

Drawing Title:
Location + Proposed Site Plan

Drawing Ref:
1100-AP3-01

Date: July 2020 Scale: 1:1250 + 1:200 @ A3