


FIRST FLOOR PLAN AS EXISTING

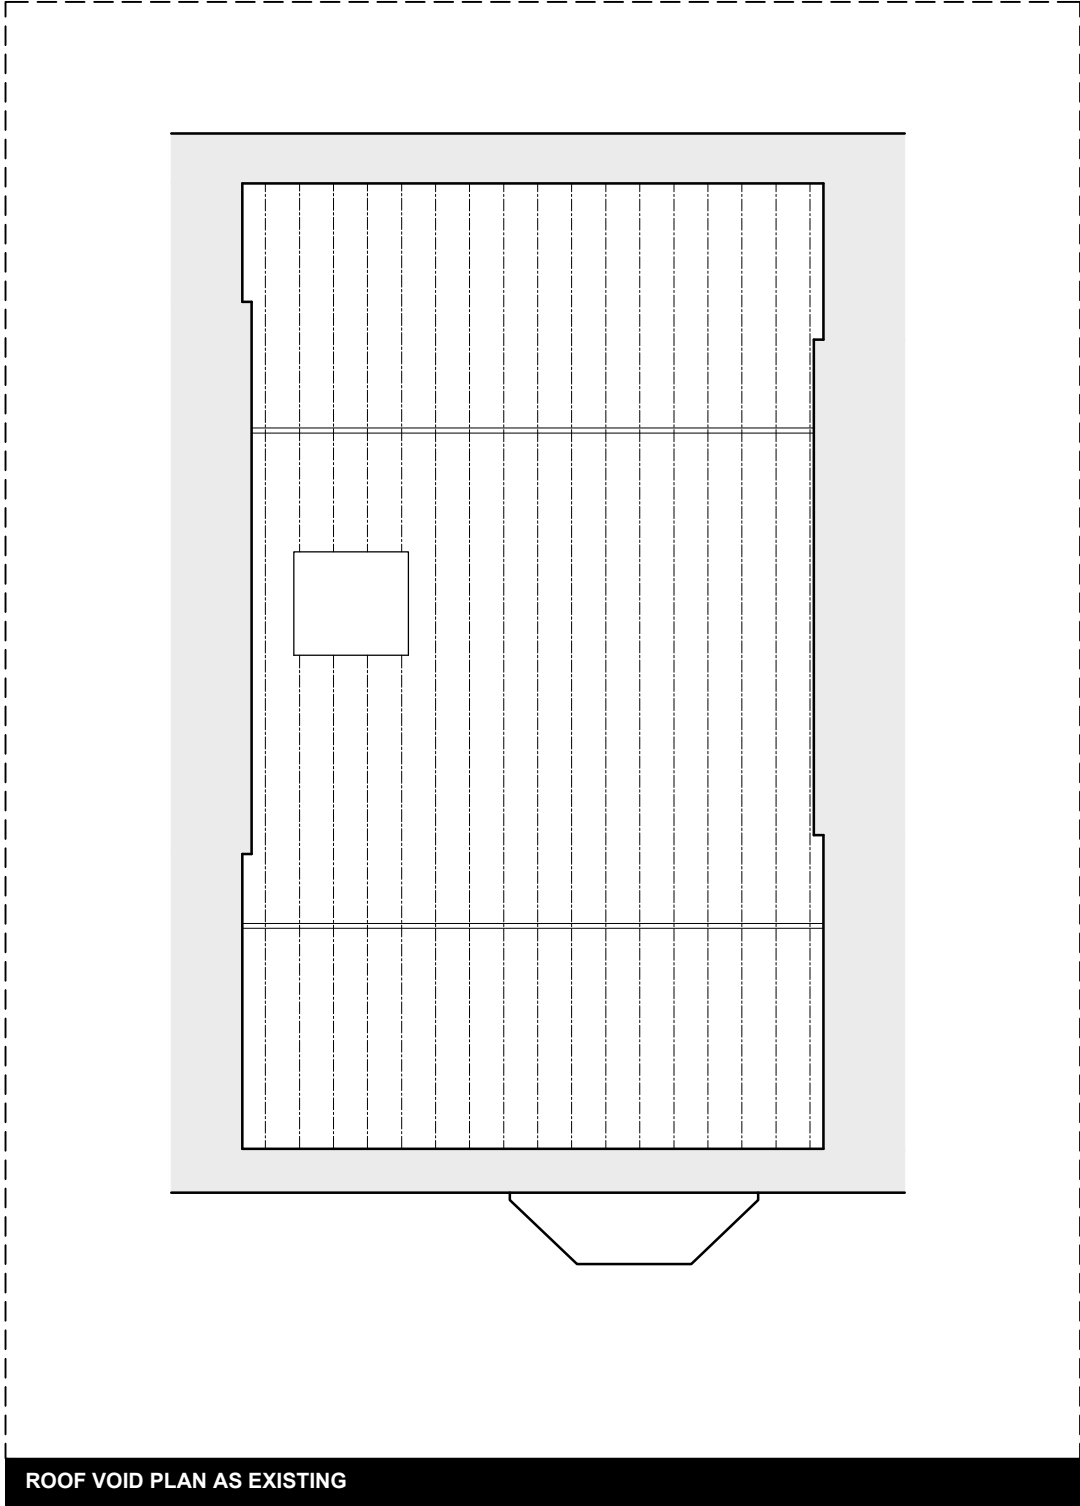

ROOF VOID PLAN AS EXISTING

REVISION NOTES:

project no.
20016

client
MR & MRS FLYNN

drawing title
FIRST FLOOR &
ROOF VOID PLANS
AS EXISTING

scale
1:100 @ A3

date
MARCH 2021

PLANNING

RIACH

PARTNERSHIP LTD.
ARCHITECTS
200 Bath Street,
Glasgow
G2 4HG

t - 0141 353 1230
f - 0141 332 6643
mail @riach.co.uk
www.riach.co.uk

E(--)002

REFERENCES

Refer to E(--)100Series for 'As existing sections'	Refer to L(--)000Series for 'As proposed plans'
Refer to E(--)201 for 'As existing rear elevation'	Refer to L(--)100Series for 'As proposed sections'
	Refer to L(--)201 for 'As proposed rear elevation'

