




GROUND FLOOR
LAYOUT PLAN
1:50

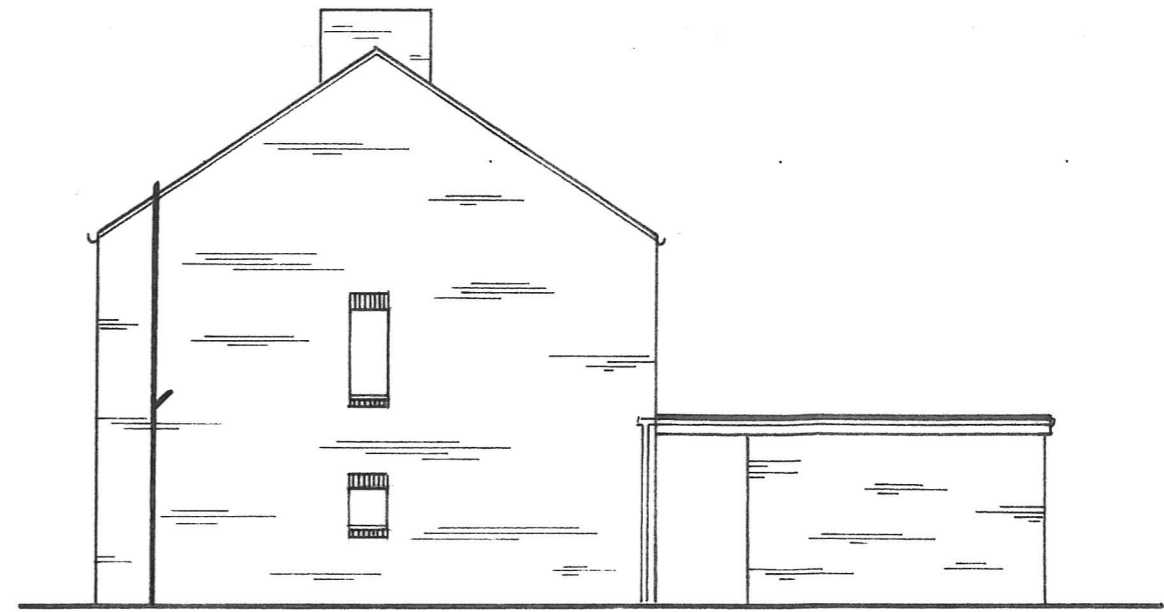

SIDE ELEVATION (WEST FACING) 1:100

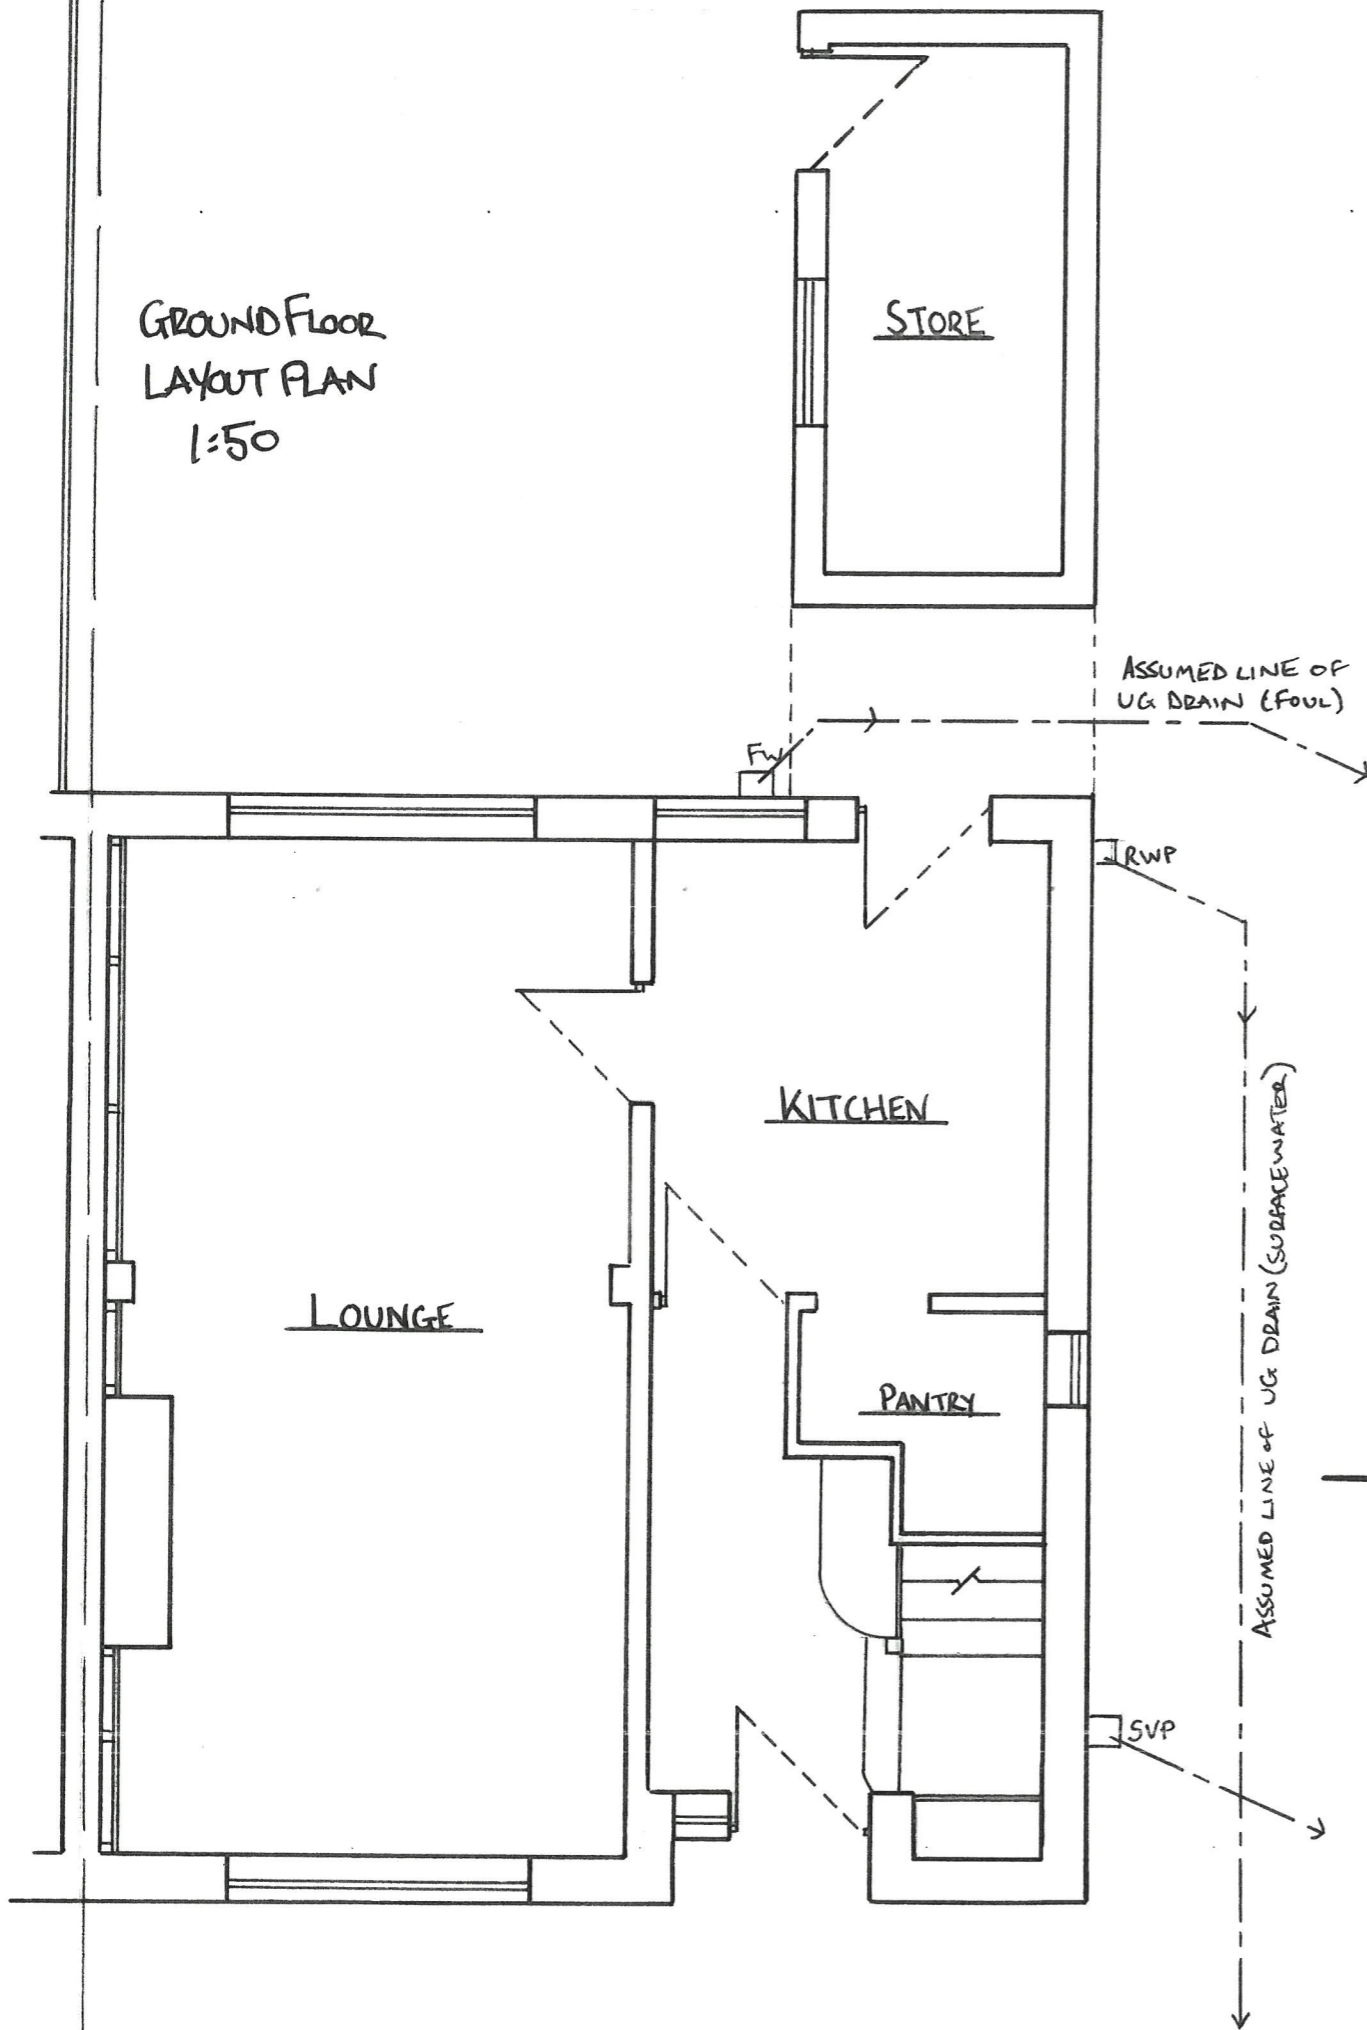

REAR ELEVATION 1:100

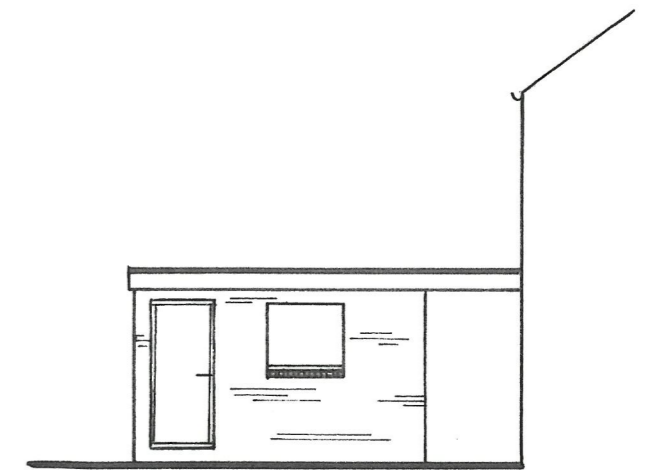

SIDE RETURN ELEVATION 1:100

SINGLE STOREY REAR EXTENSION

MR JAMES WRENALL
34 SANDY LANE,
PREESALL
FY6 0EH

FLOOR PLAN &
ELEVATIONS (EXISTING)
DWG: 21-02

SCALE AS SHOWN @ A3